
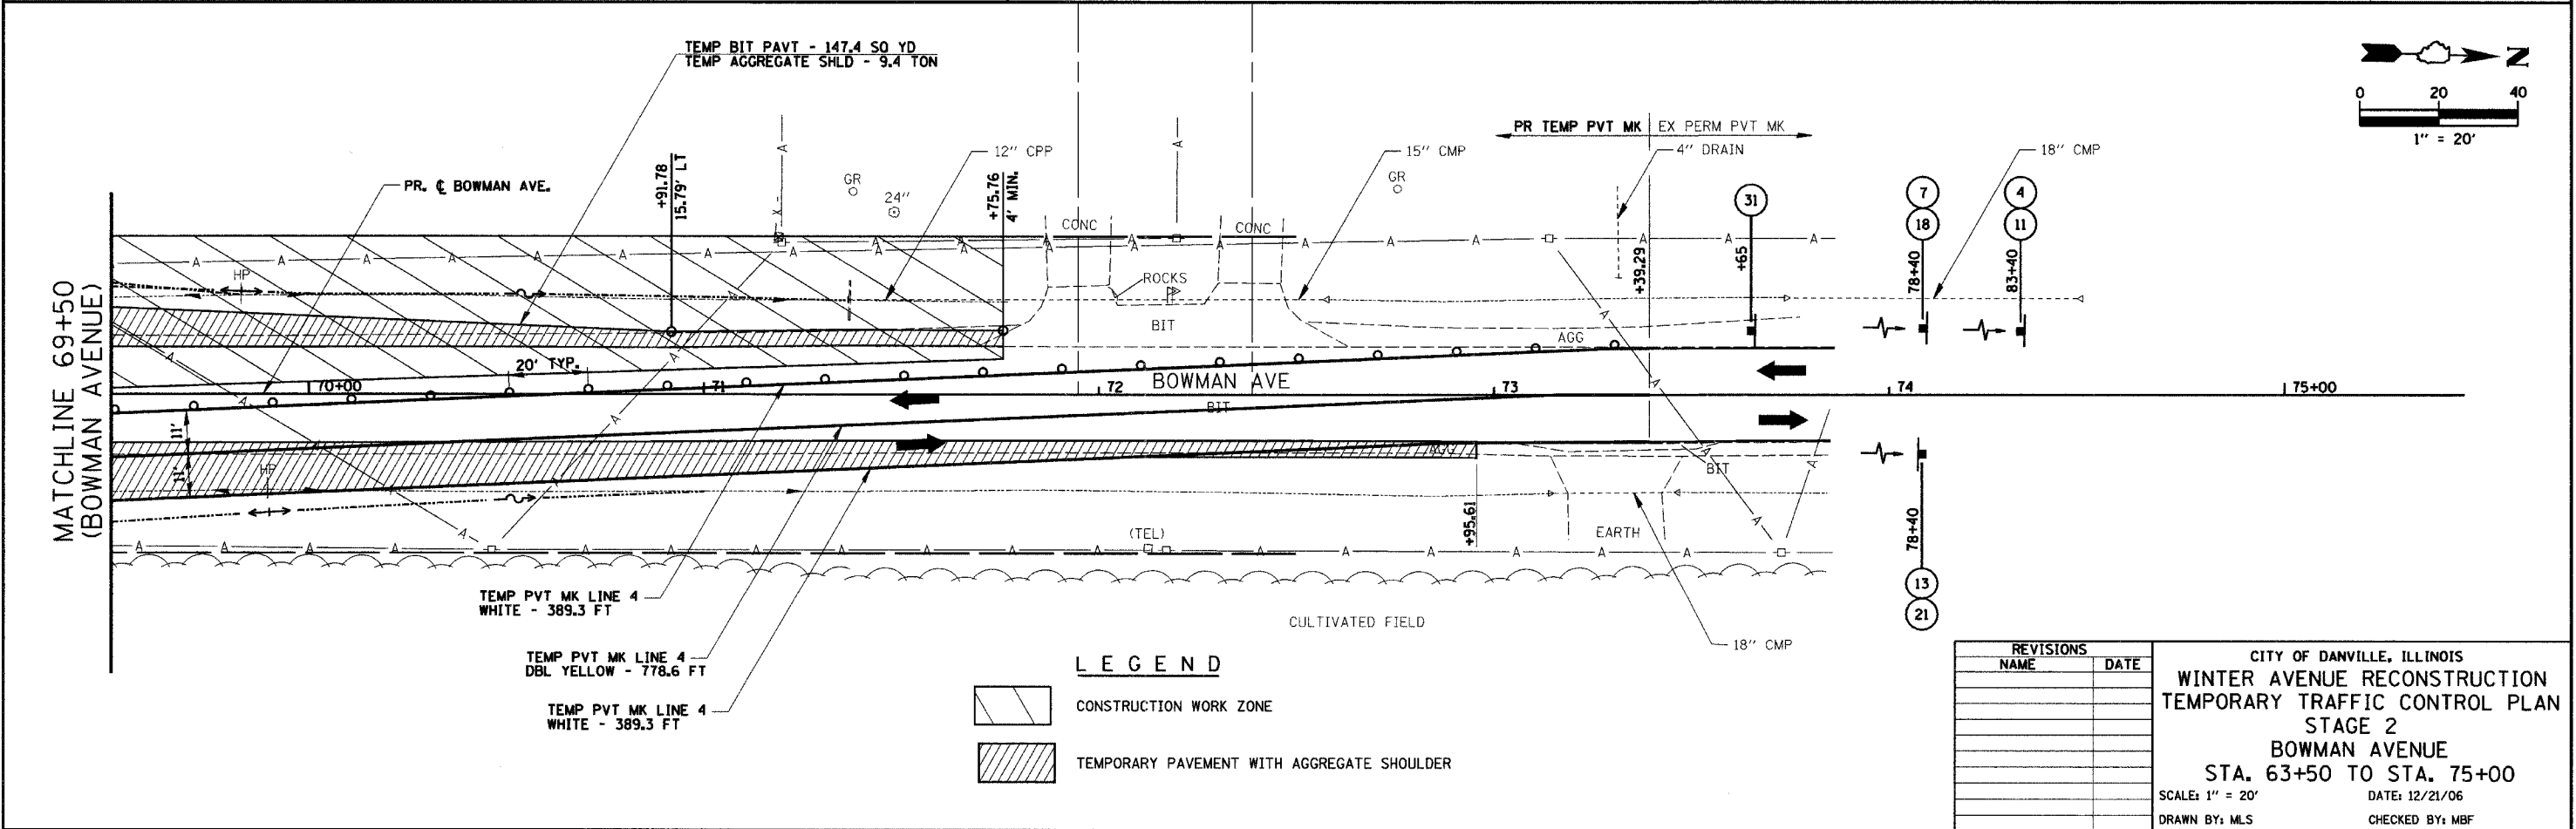


PLAN	SURVEYED	BY	DATE
	DESIGNED		
	CHECKED		
	REVISIONS		
	NO. OF MAY CHECKED		
	AND FILE NAME		
	NO.		

F.A.I.D. RTE.	SECTION	COUNTY	TOTAL SHEETS	SHEET NO.
6998	99-00209-01-PV	VERMILION	296	159
STA. 63+50	TO STA. 75+00			
FED. ROAD DIST. NO. ILLINOIS	FED. AID PROJECT-			
CONTRACT NO.: 91358				

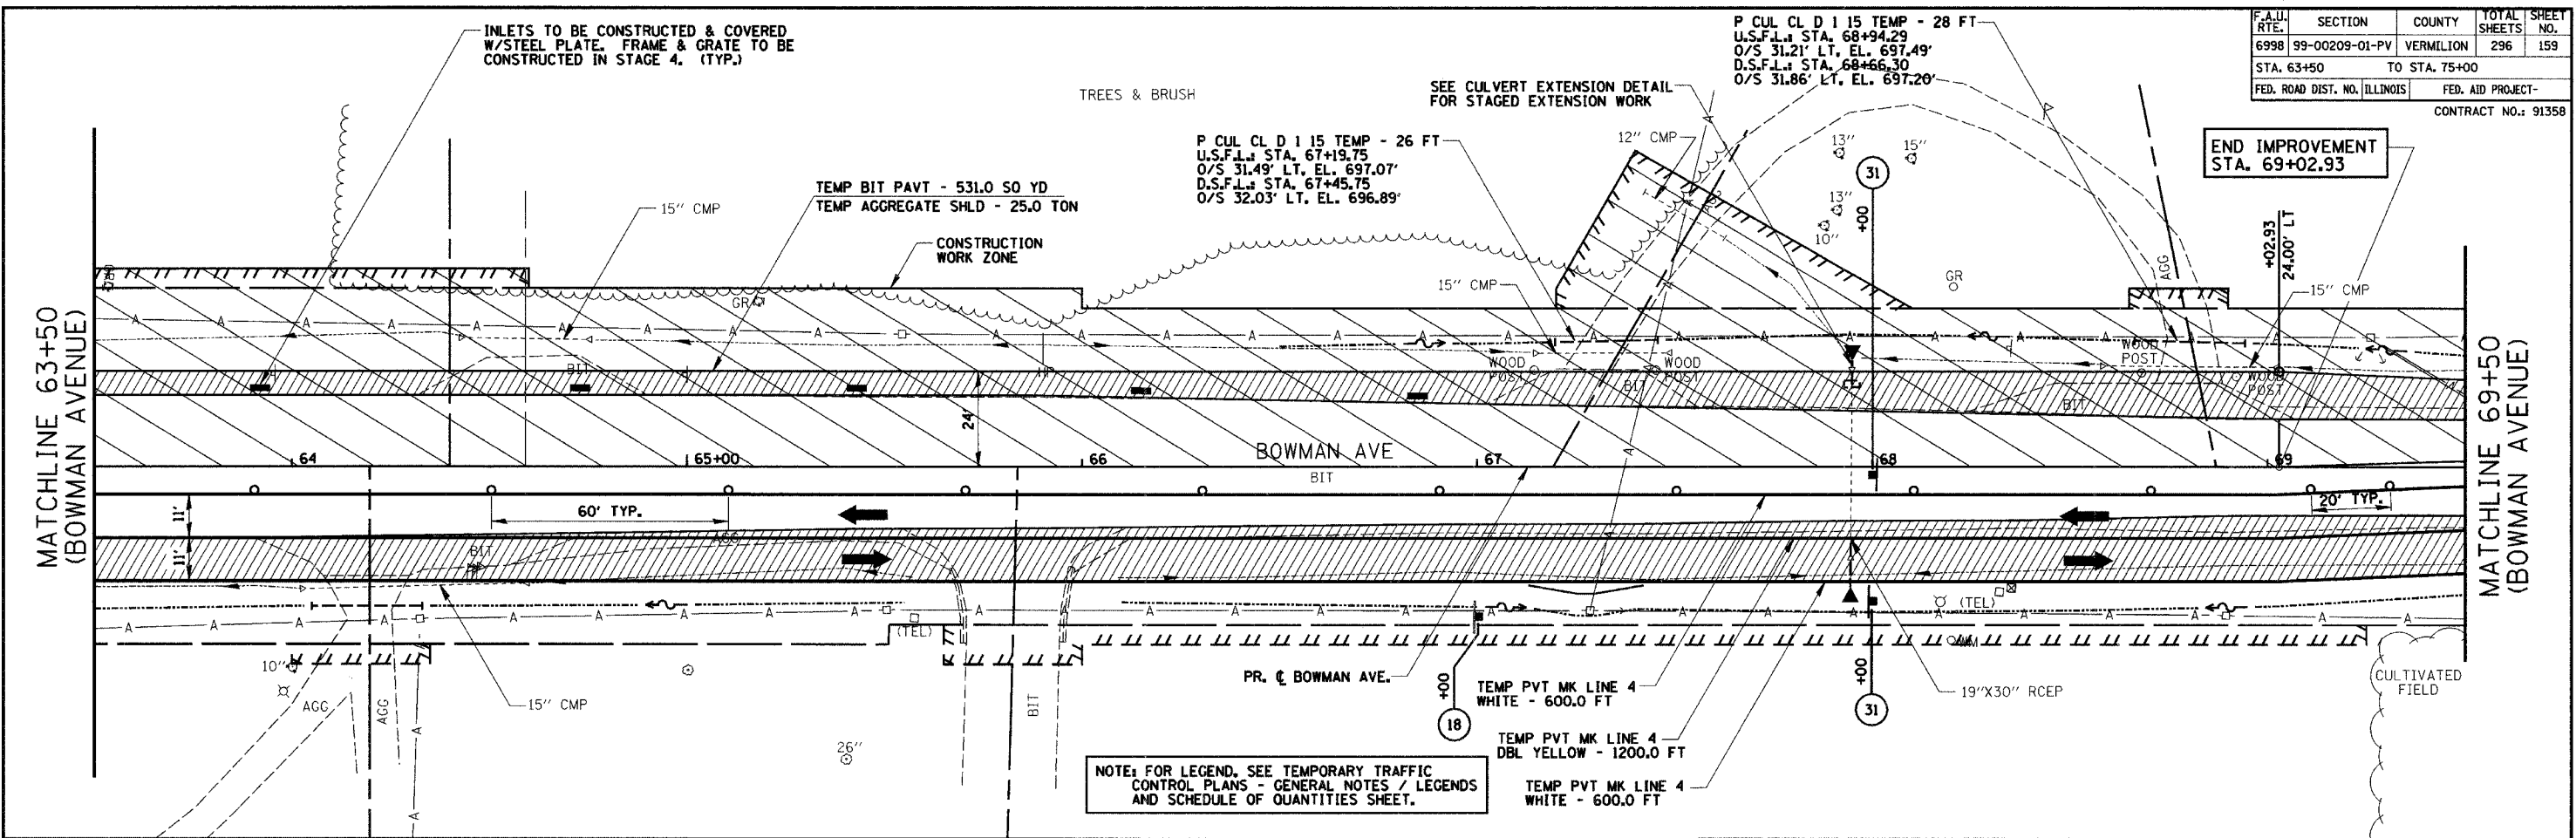

REVISIONS	
NAME	DATE

CITY OF DANVILLE, ILLINOIS  
**WINTER AVENUE RECONSTRUCTION**  
**TEMPORARY TRAFFIC CONTROL PLAN**  
**STAGE 2**  
**BOWMAN AVENUE**  
**STA. 63+50 TO STA. 75+00**

SCALE: 1" = 20'  
DATE: 12/21/06  
DRAWN BY: MLS  
CHECKED BY: MBF