



F.A.U. SECTION COUNTY TOTAL SHEET	6998 99-00209-01-PV VERMILION 296 162
STA. # TO STA. #	WINTER AVENUE STA. 145+00 TO 151+00 BOWMAN AVENUE STA. 60+00 TO 63+50
FED. ROAD DIST. NO. ILLINOIS	FED. AID PROJECT- CONTRACT NO.: 91358

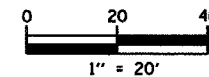

PLAN	SURVEYED	DATE
	PLOTTED	
	CHECKED	
	BY	
	NO. OF WAY CHECKED	
	CADD FILE NAME	
	NO.	

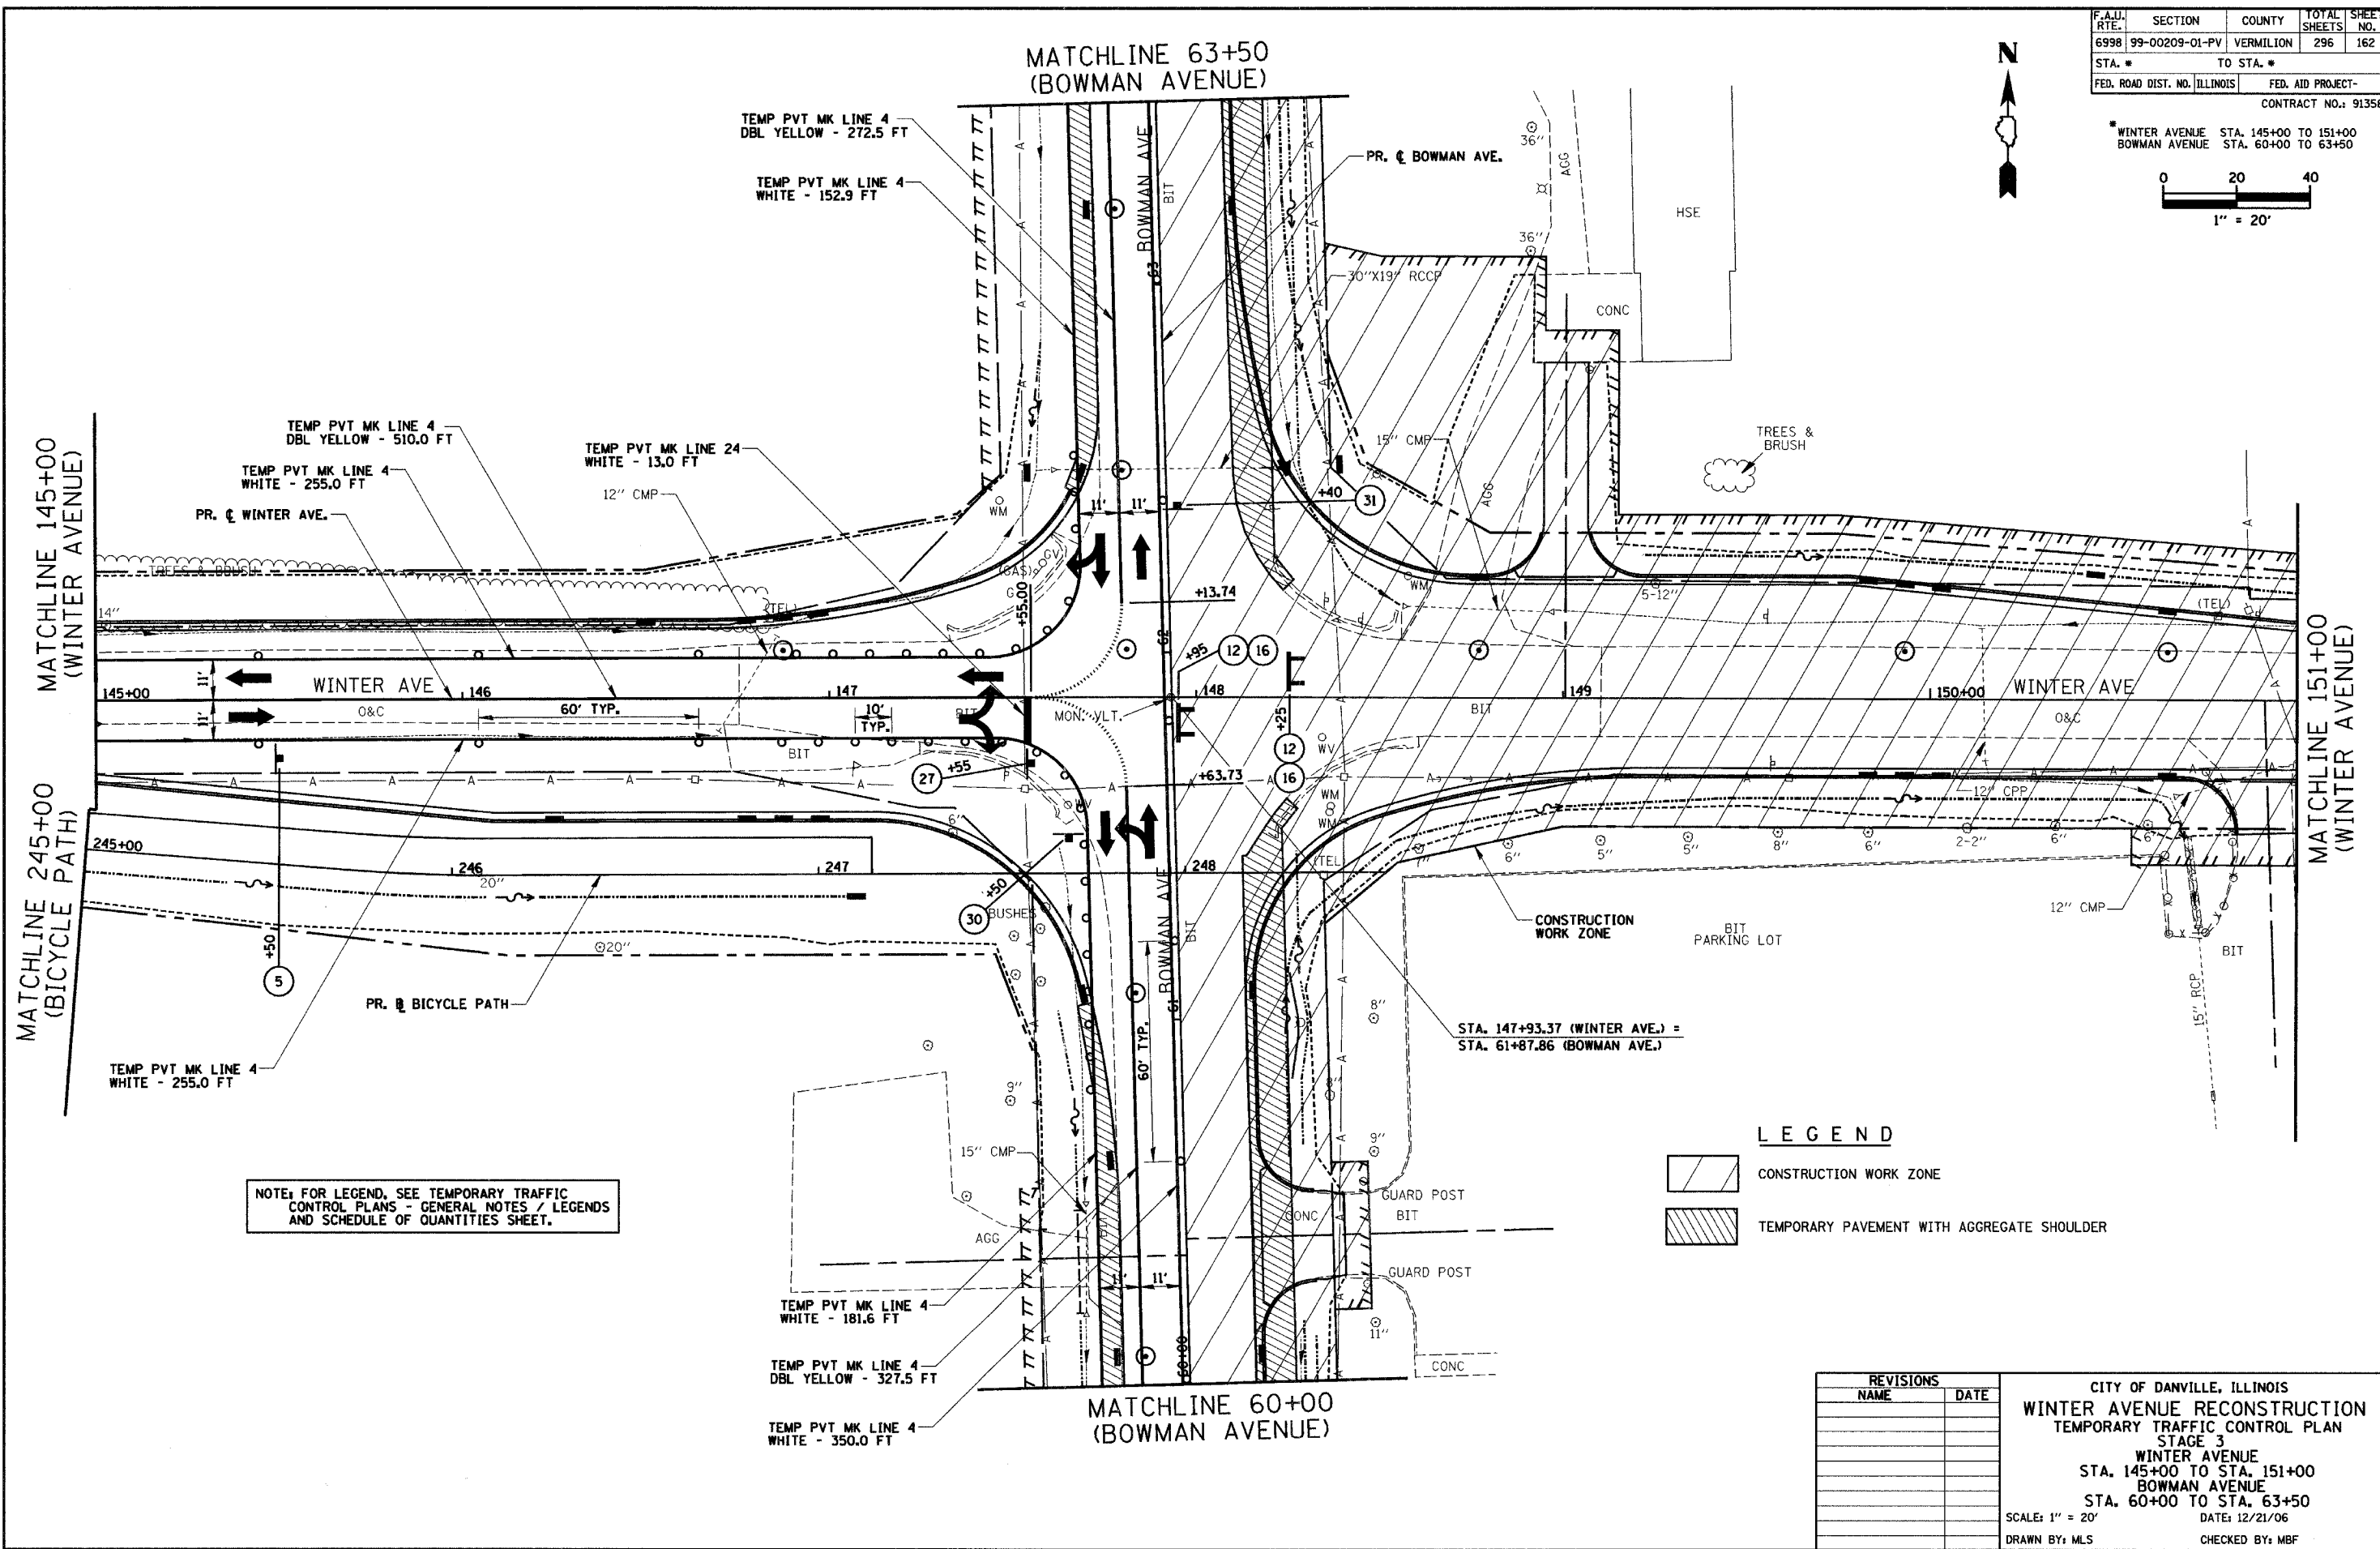

NOTE: FOR LEGEND, SEE TEMPORARY TRAFFIC CONTROL PLANS - GENERAL NOTES / LEGENDS AND SCHEDULE OF QUANTITIES SHEET.

LEGEND

	CONSTRUCTION WORK ZONE
	TEMPORARY PAVEMENT WITH AGGREGATE SHOULDER

REVISIONS	
NAME	DATE

CITY OF DANVILLE, ILLINOIS
WINTER AVENUE RECONSTRUCTION
 TEMPORARY TRAFFIC CONTROL PLAN
 STAGE 3
 WINTER AVENUE
 STA. 145+00 TO STA. 151+00
 BOWMAN AVENUE
 STA. 60+00 TO STA. 63+50
 SCALE: 1" = 20' DATE: 12/21/06
 DRAWN BY: MLS CHECKED BY: MBF