


F.A.D. RTE.	SECTION	COUNTY	TOTAL SHEETS	SHEET NO.
6998	99-00209-01-PV	VERMILION	296	169
STA. 151+00		TO STA. 157+00		
FED. ROAD DIST. NO. ILLINOIS		FED. AID PROJECT-		
CONTRACT NO.: 91358				



CULTIVATED FIELD

PLAN	SURVEYED	DATE
	BY	
	NOTED	
	DESIGNED	
	CHECKED	
	BY	
	DATE	

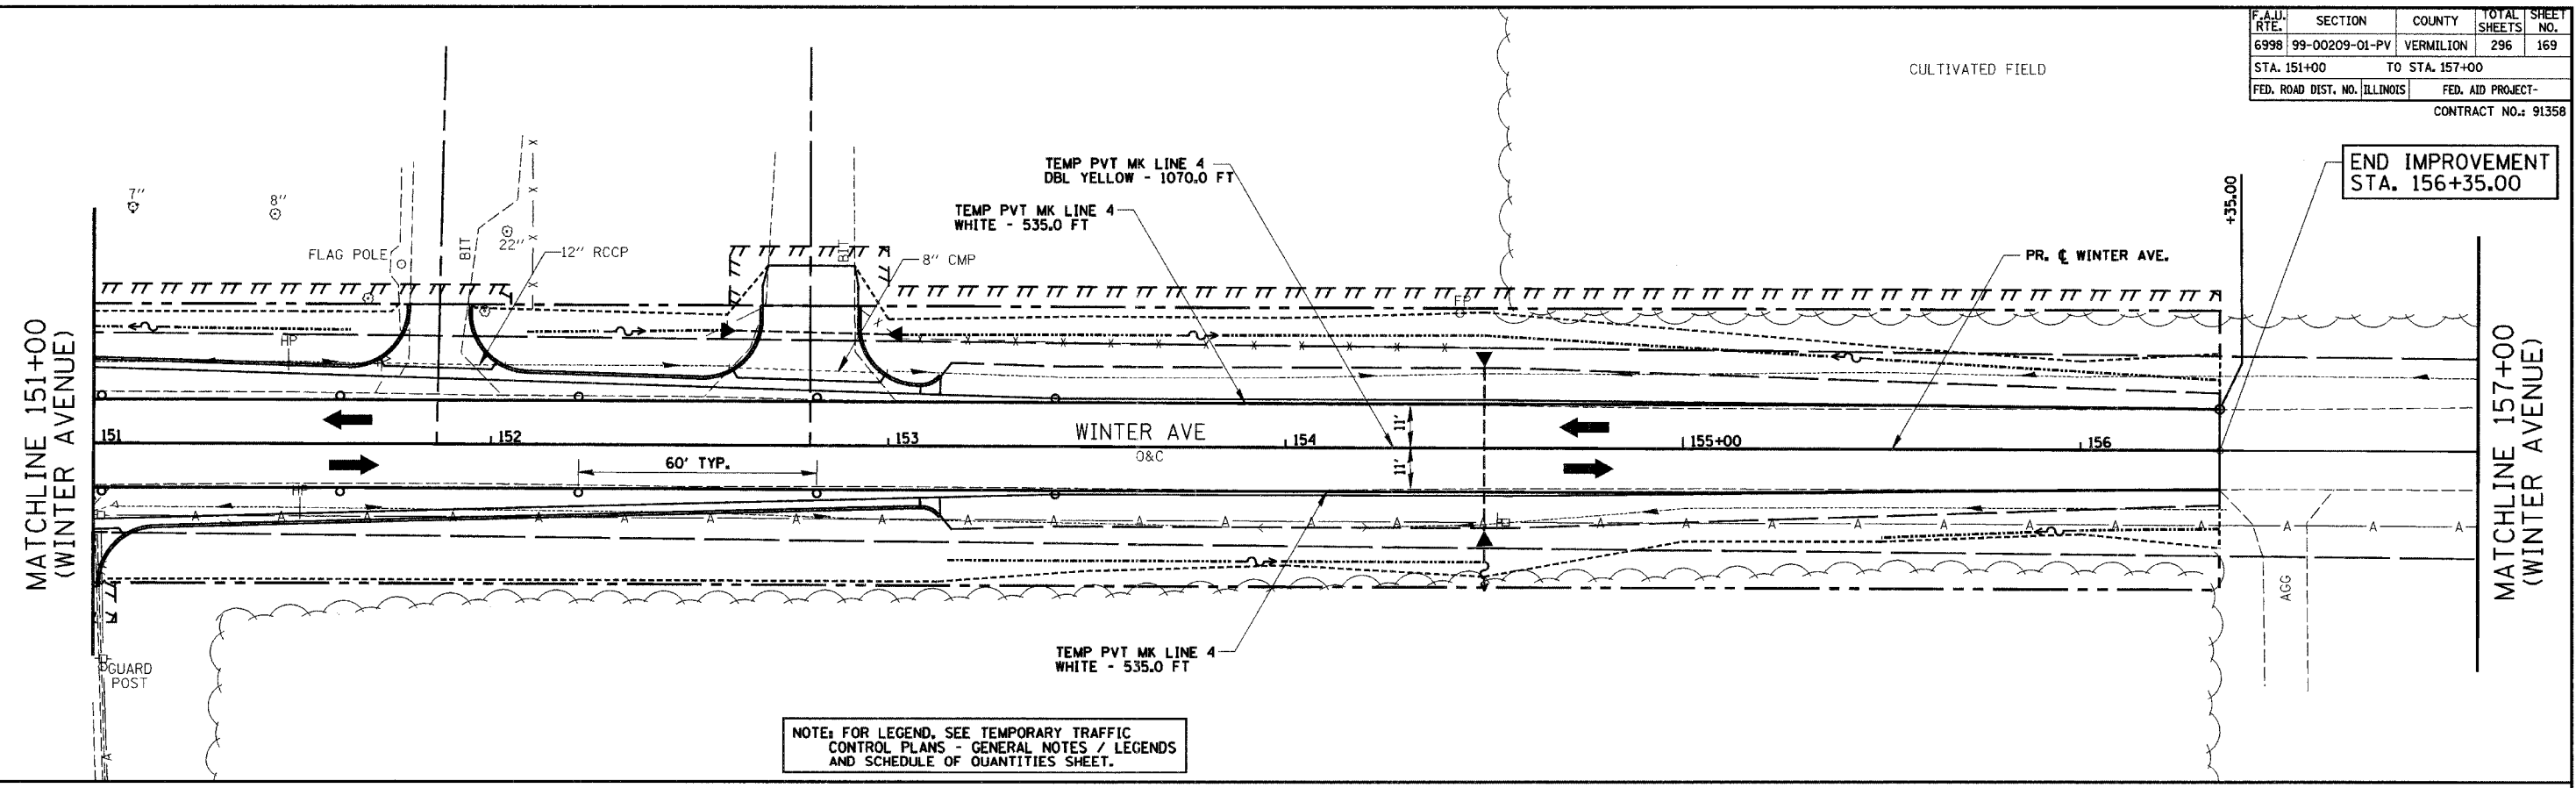

END IMPROVEMENT  
STA. 156+35.00

NOTE: FOR LEGEND, SEE TEMPORARY TRAFFIC CONTROL PLANS - GENERAL NOTES / LEGENDS AND SCHEDULE OF QUANTITIES SHEET.

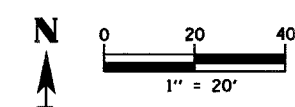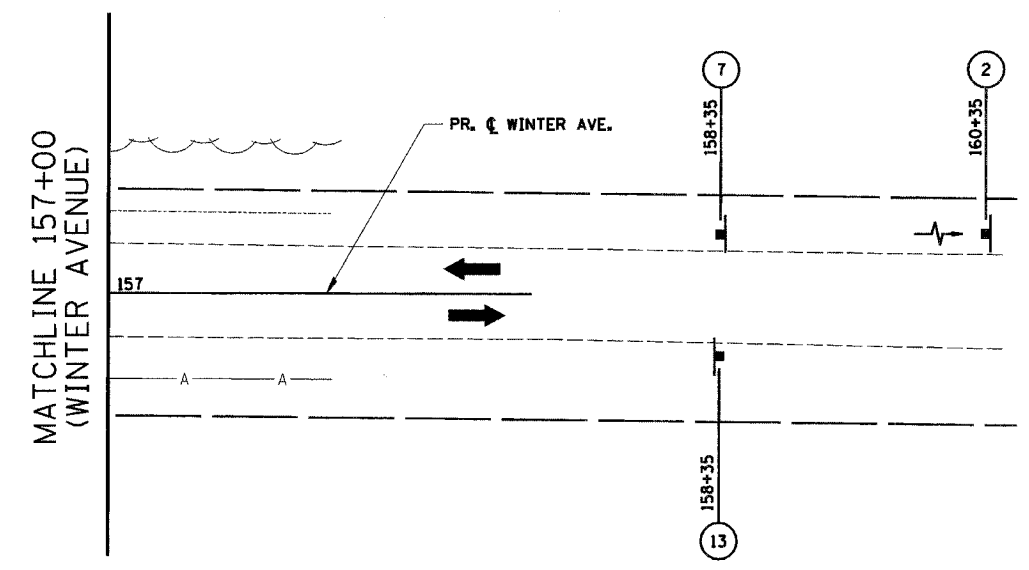

REVISIONS		DATE
NAME		

CITY OF DANVILLE, ILLINOIS  
**WINTER AVENUE RECONSTRUCTION**  
**TEMPORARY TRAFFIC CONTROL PLAN**  
**STAGE 4**  
**WINTER AVENUE/BICYCLE PATH**  
**STA. 151+00 TO STA. 157+00**

SCALE: 1" = 20'      DATE: 12/21/06  
 DRAWN BY: MLS      CHECKED BY: MBF