

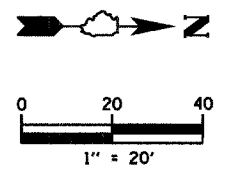


F.A.I.D. RTE.	SECTION	COUNTY	TOTAL SHEETS	SHEET NO.
6998	99-00209-01-PV	VERMILION	296	170
STA. 48+00		TO STA. 60+00		
FED. ROAD DIST. NO. ILLINOIS		FED. AID PROJECT-		

CONTRACT NO.: 91358

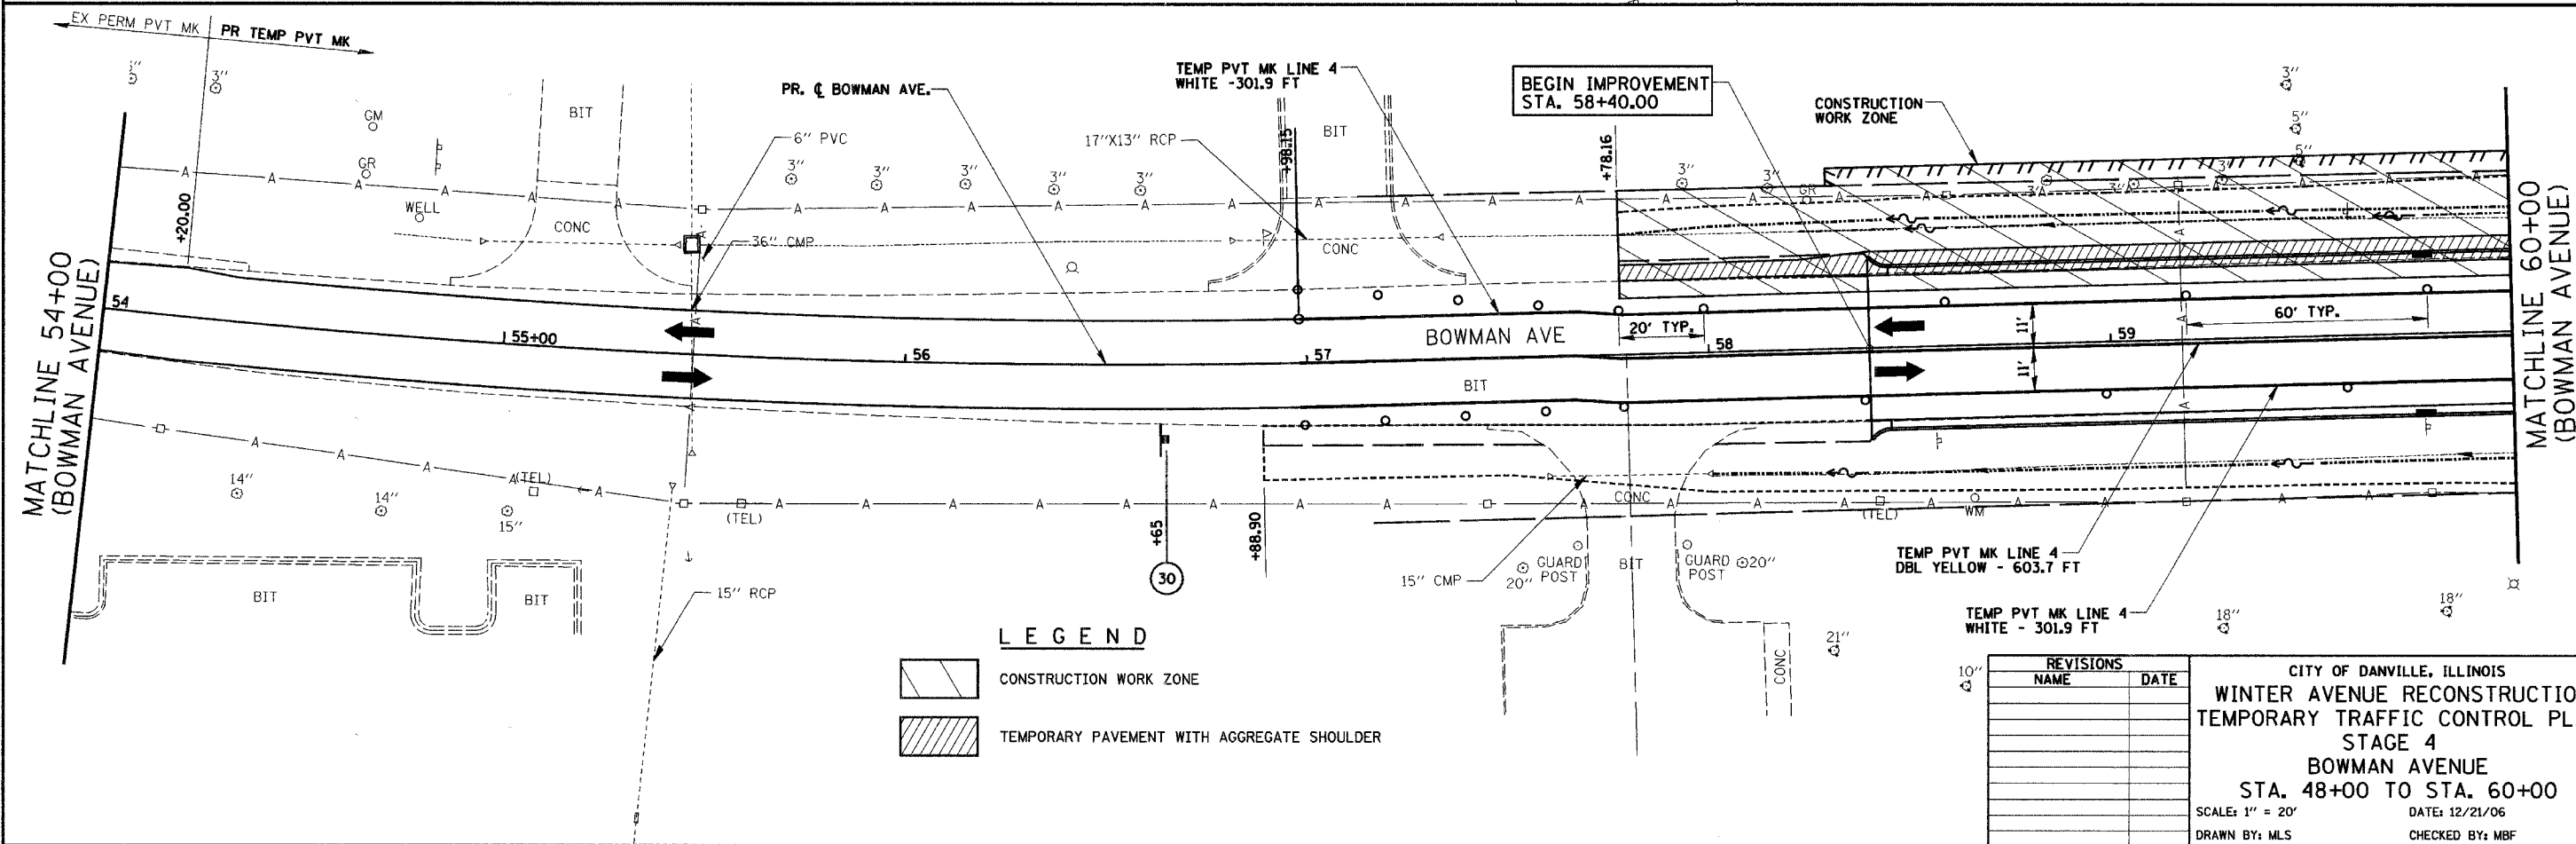

PLAN	SURVEYED	DATE
	ALIGNED	
	AS SHOWN	
	NOT CHECKED	
	BY: _____	
	NO. _____	

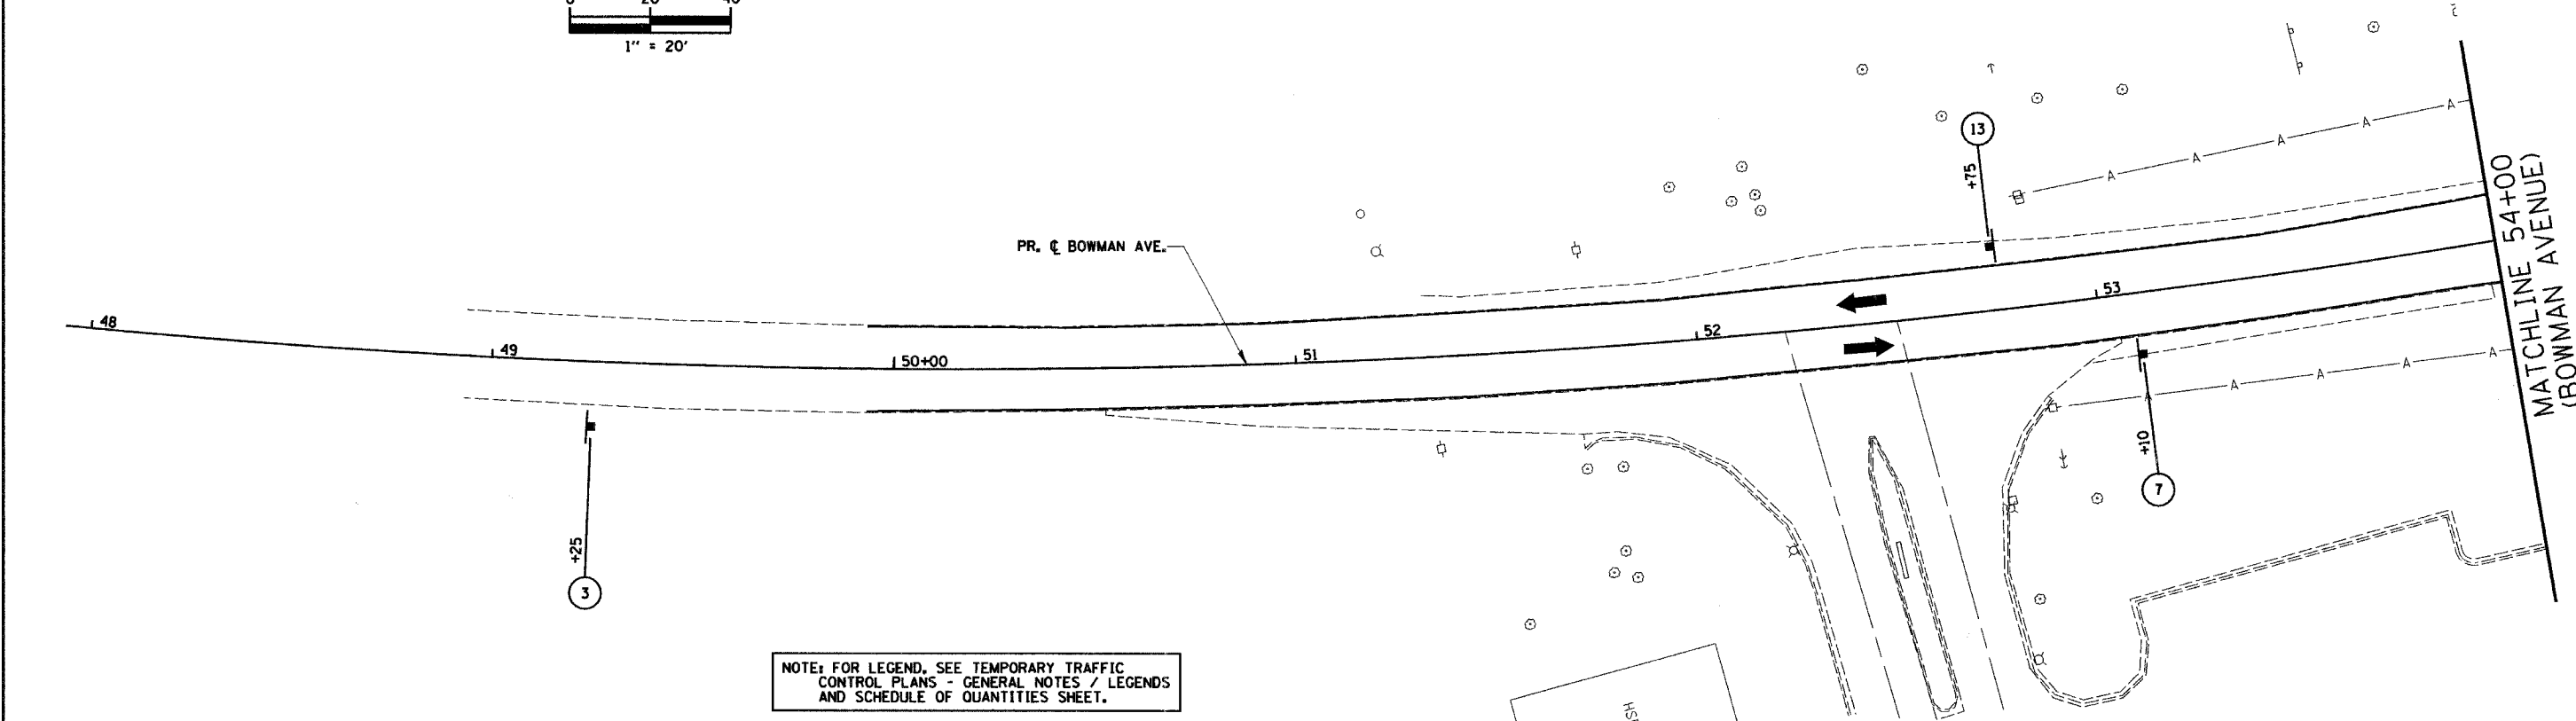

LEGEND

- CONSTRUCTION WORK ZONE
- TEMPORARY PAVEMENT WITH AGGREGATE SHOULDER

REVISIONS	
NAME	DATE

CITY OF DANVILLE, ILLINOIS
WINTER AVENUE RECONSTRUCTION
TEMPORARY TRAFFIC CONTROL PLAN
STAGE 4
BOWMAN AVENUE
STA. 48+00 TO STA. 60+00
 SCALE: 1" = 20' DATE: 12/21/06
 DRAWN BY: MLS CHECKED BY: MBF