

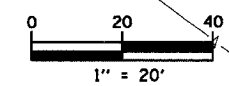


PLAN	SURVEYED	DATE
	PLOTTED	
	CHECKED	
	REL. OF WAY CHECKED	
	NO. _____	CADD FILE NAME

F.A.U. RTE.	SECTION	COUNTY	TOTAL SHEETS	SHEET NO.
6998	99-00209-01-PV	VERMILION	296	174
STA. 109+00	TO STA. 121+00			
FED. ROAD DIST. NO. ILLINOIS	FED. AID PROJECT-			
CONTRACT NO.: 91358				

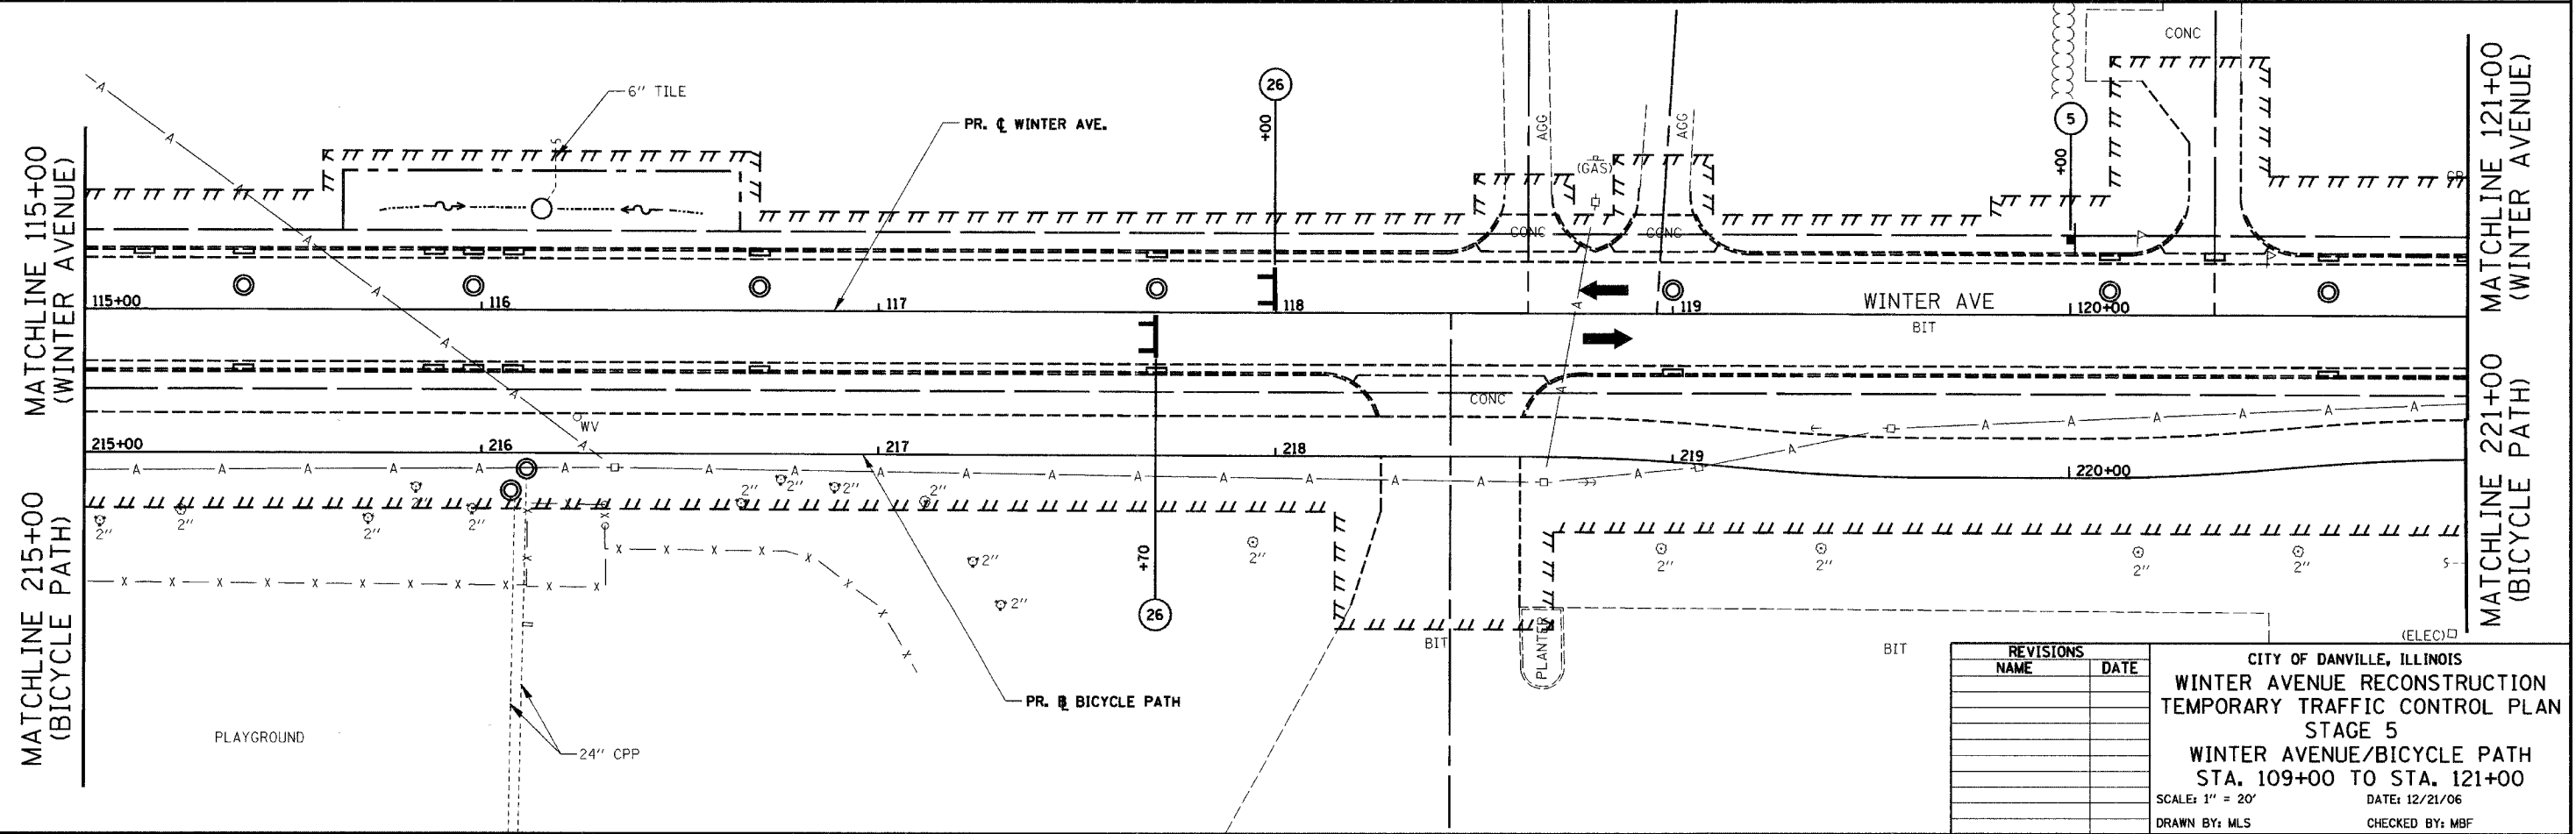

LEGEND

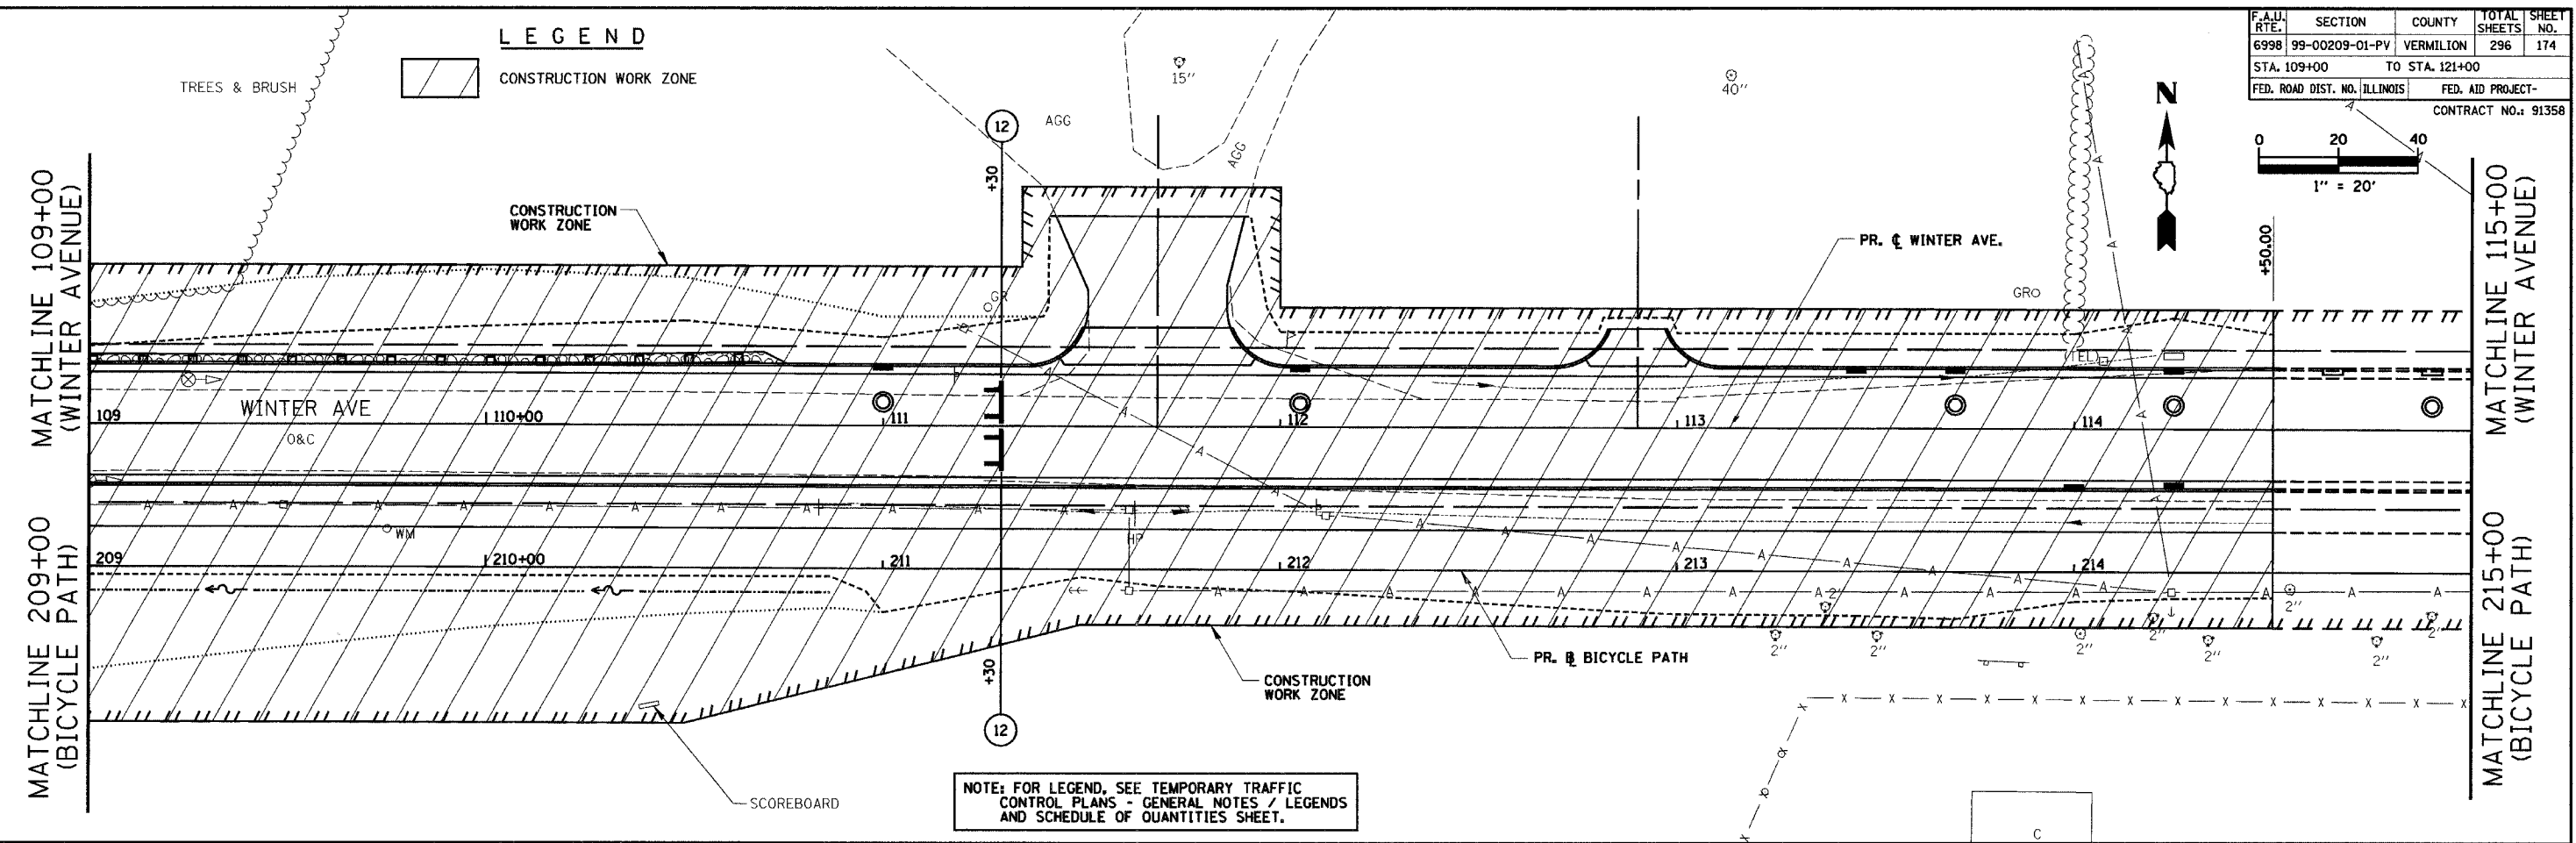

REVISIONS	
NAME	DATE

CITY OF DANVILLE, ILLINOIS
WINTER AVENUE RECONSTRUCTION
TEMPORARY TRAFFIC CONTROL PLAN
STAGE 5
WINTER AVENUE/BICYCLE PATH
STA. 109+00 TO STA. 121+00
 SCALE: 1" = 20' DATE: 12/21/06
 DRAWN BY: MLS CHECKED BY: MBF