



F.A.I.D. RTE.	SECTION	COUNTY	TOTAL SHEETS	SHEET NO.
6998	99-00209-01-PV	VERMILION	296	177
STA. *	TO STA. *			
FED. ROAD DIST. NO. ILLINOIS		FED. AID PROJECT-		
CONTRACT NO.: 91358				

* WINTER AVENUE STA. 145+00 TO 151+00
 BOWMAN AVENUE STA. 60+00 TO 63+50

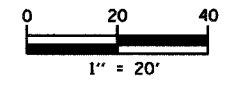

PLAN	SURVEYED	DATE
	BY	
	NOTED	
	CHECKED	
	REVISION	
	NO. OF DAYS CHECKED	
	CADD FILE NAME	
	NO.	

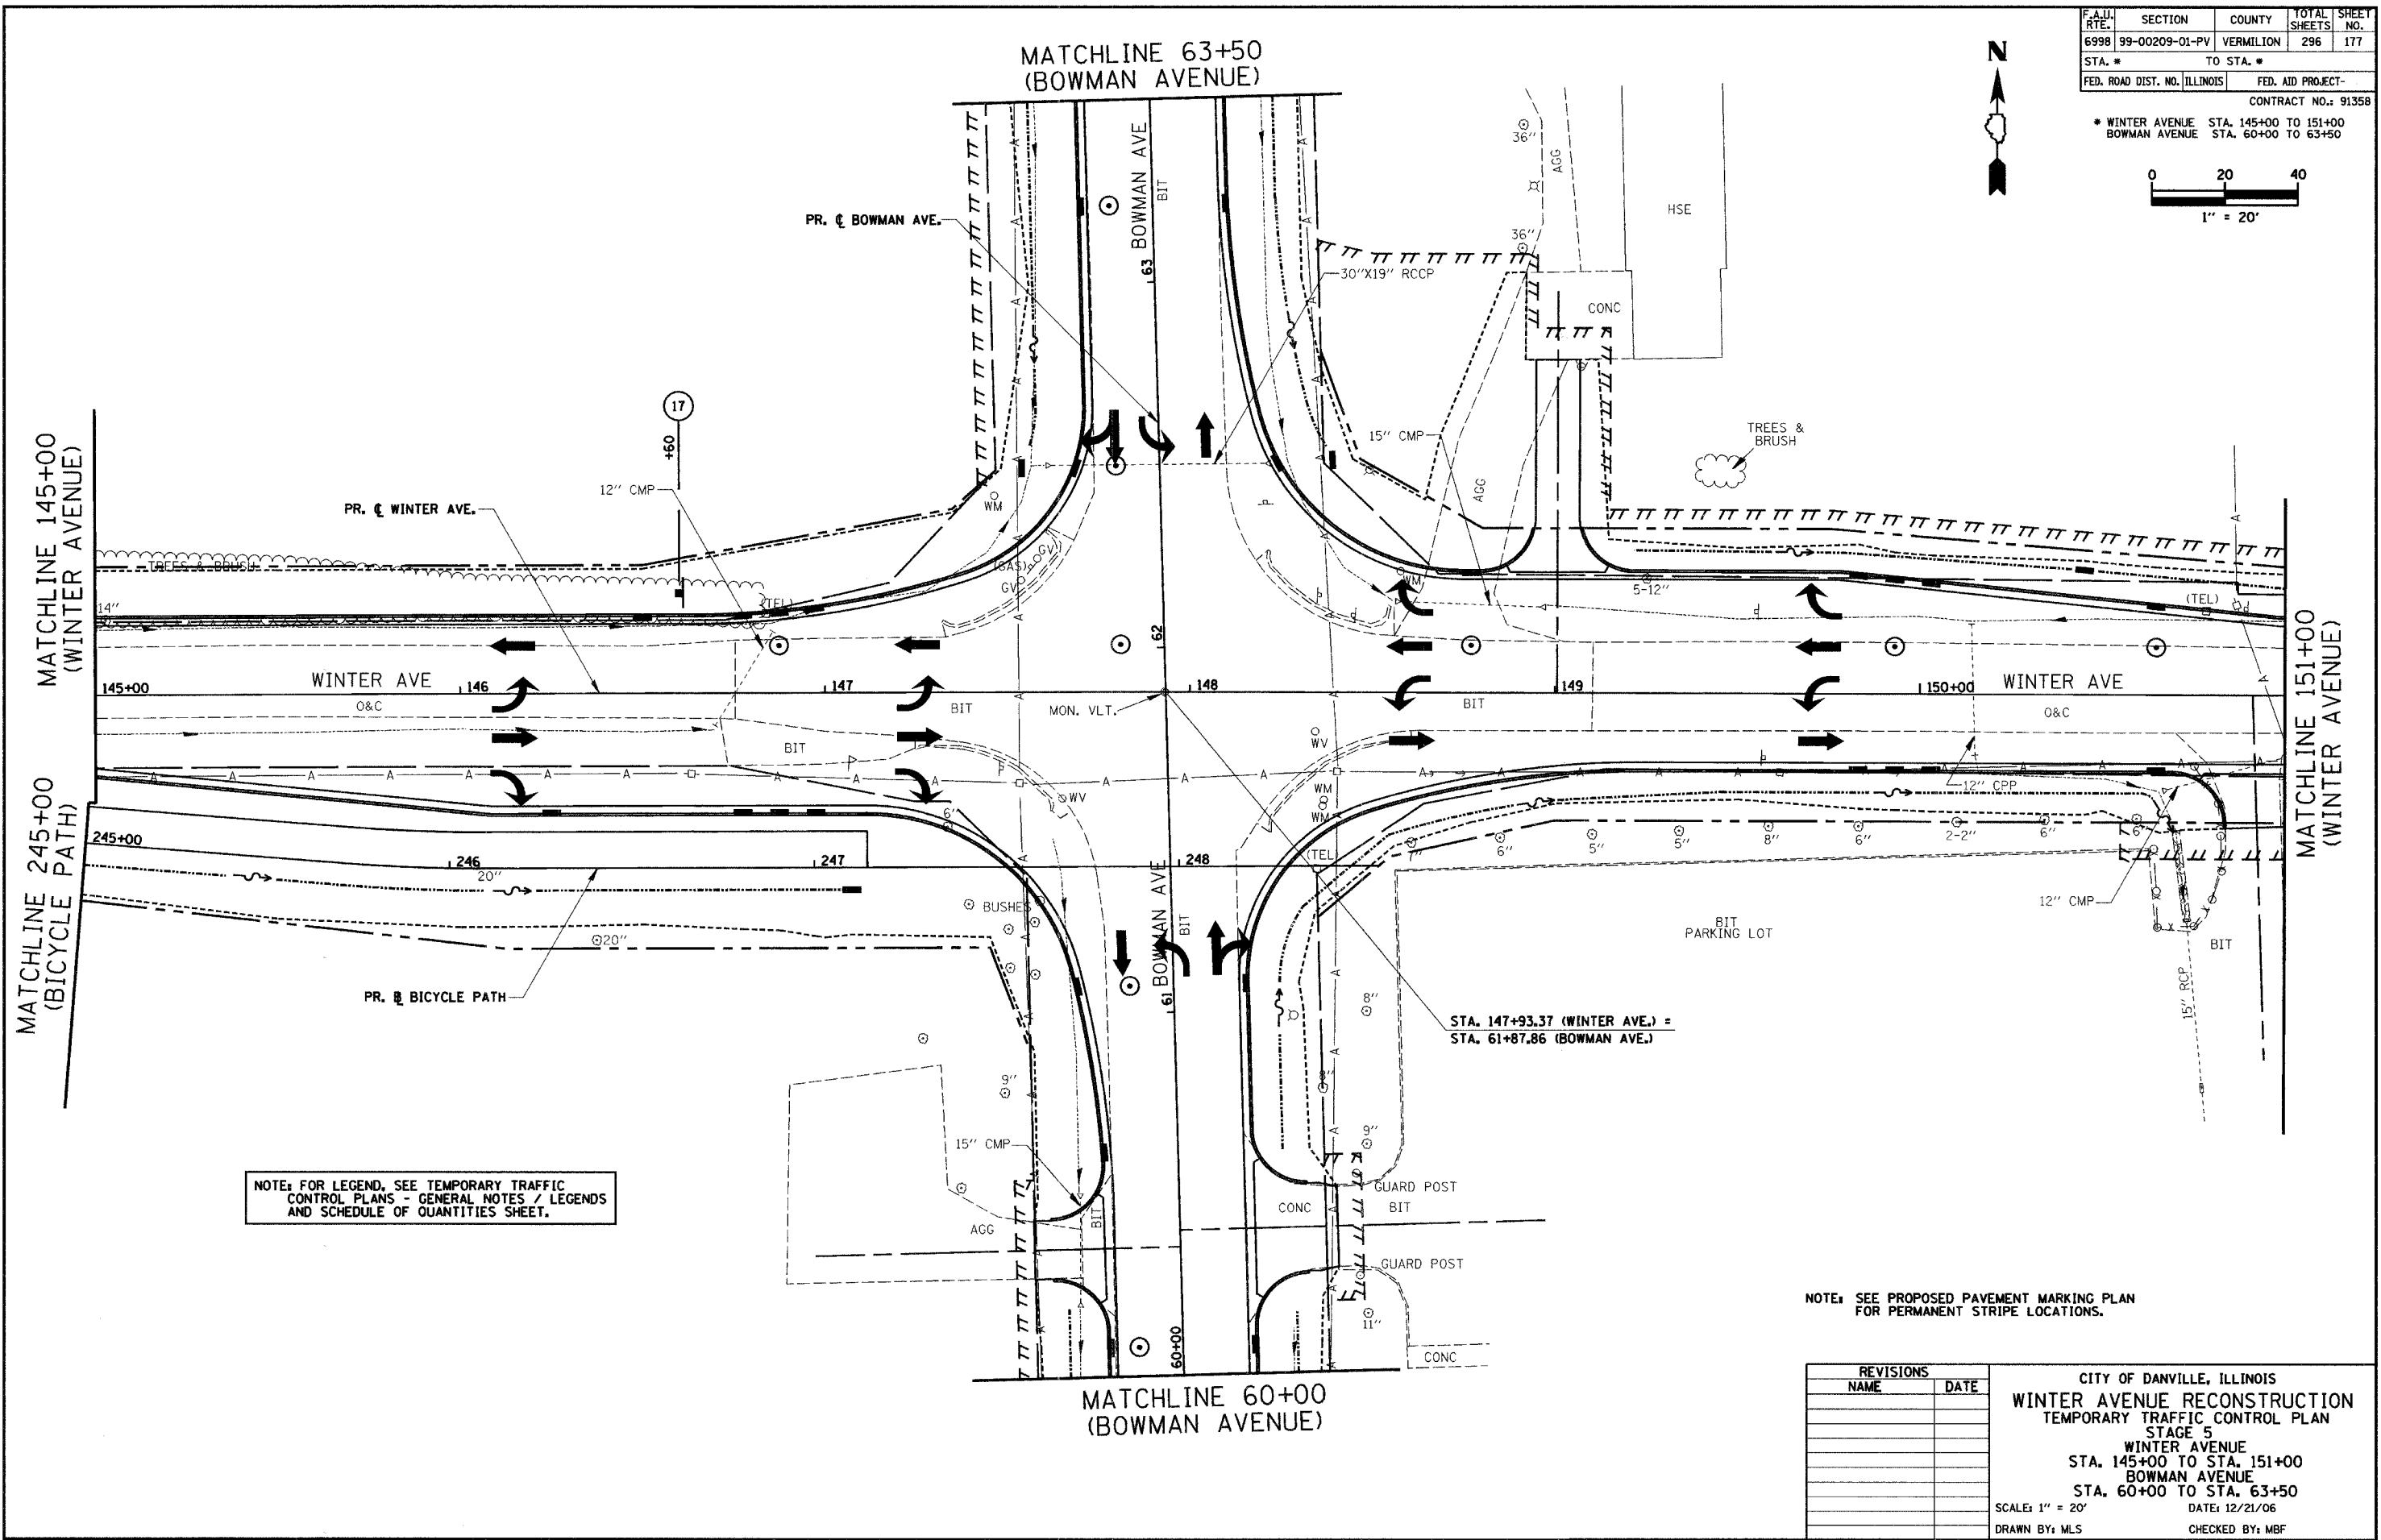

NOTE: FOR LEGEND, SEE TEMPORARY TRAFFIC CONTROL PLANS - GENERAL NOTES / LEGENDS AND SCHEDULE OF QUANTITIES SHEET.

NOTE: SEE PROPOSED PAVEMENT MARKING PLAN FOR PERMANENT STRIPE LOCATIONS.

REVISIONS	
NAME	DATE

CITY OF DANVILLE, ILLINOIS
WINTER AVENUE RECONSTRUCTION
 TEMPORARY TRAFFIC CONTROL PLAN
 STAGE 5
 WINTER AVENUE
 STA. 145+00 TO STA. 151+00
 BOWMAN AVENUE
 STA. 60+00 TO STA. 63+50
 SCALE: 1" = 20' DATE: 12/21/06
 DRAWN BY: MLS CHECKED BY: MBF