


F.A.P. RTE.	SECTION	COUNTY	TOTAL SHEETS	SHEET NO.
6998	99-00209-01-PV	VERMILION	296	210
STA.		TO STA.		
FED. ROAD DIST. NO.		ILLINOIS FED. AID PROJECT		
CONTRACT NO.: 91358				
SCALE				
HORIZ. 1"=10'				
VERT. 1"=5'				

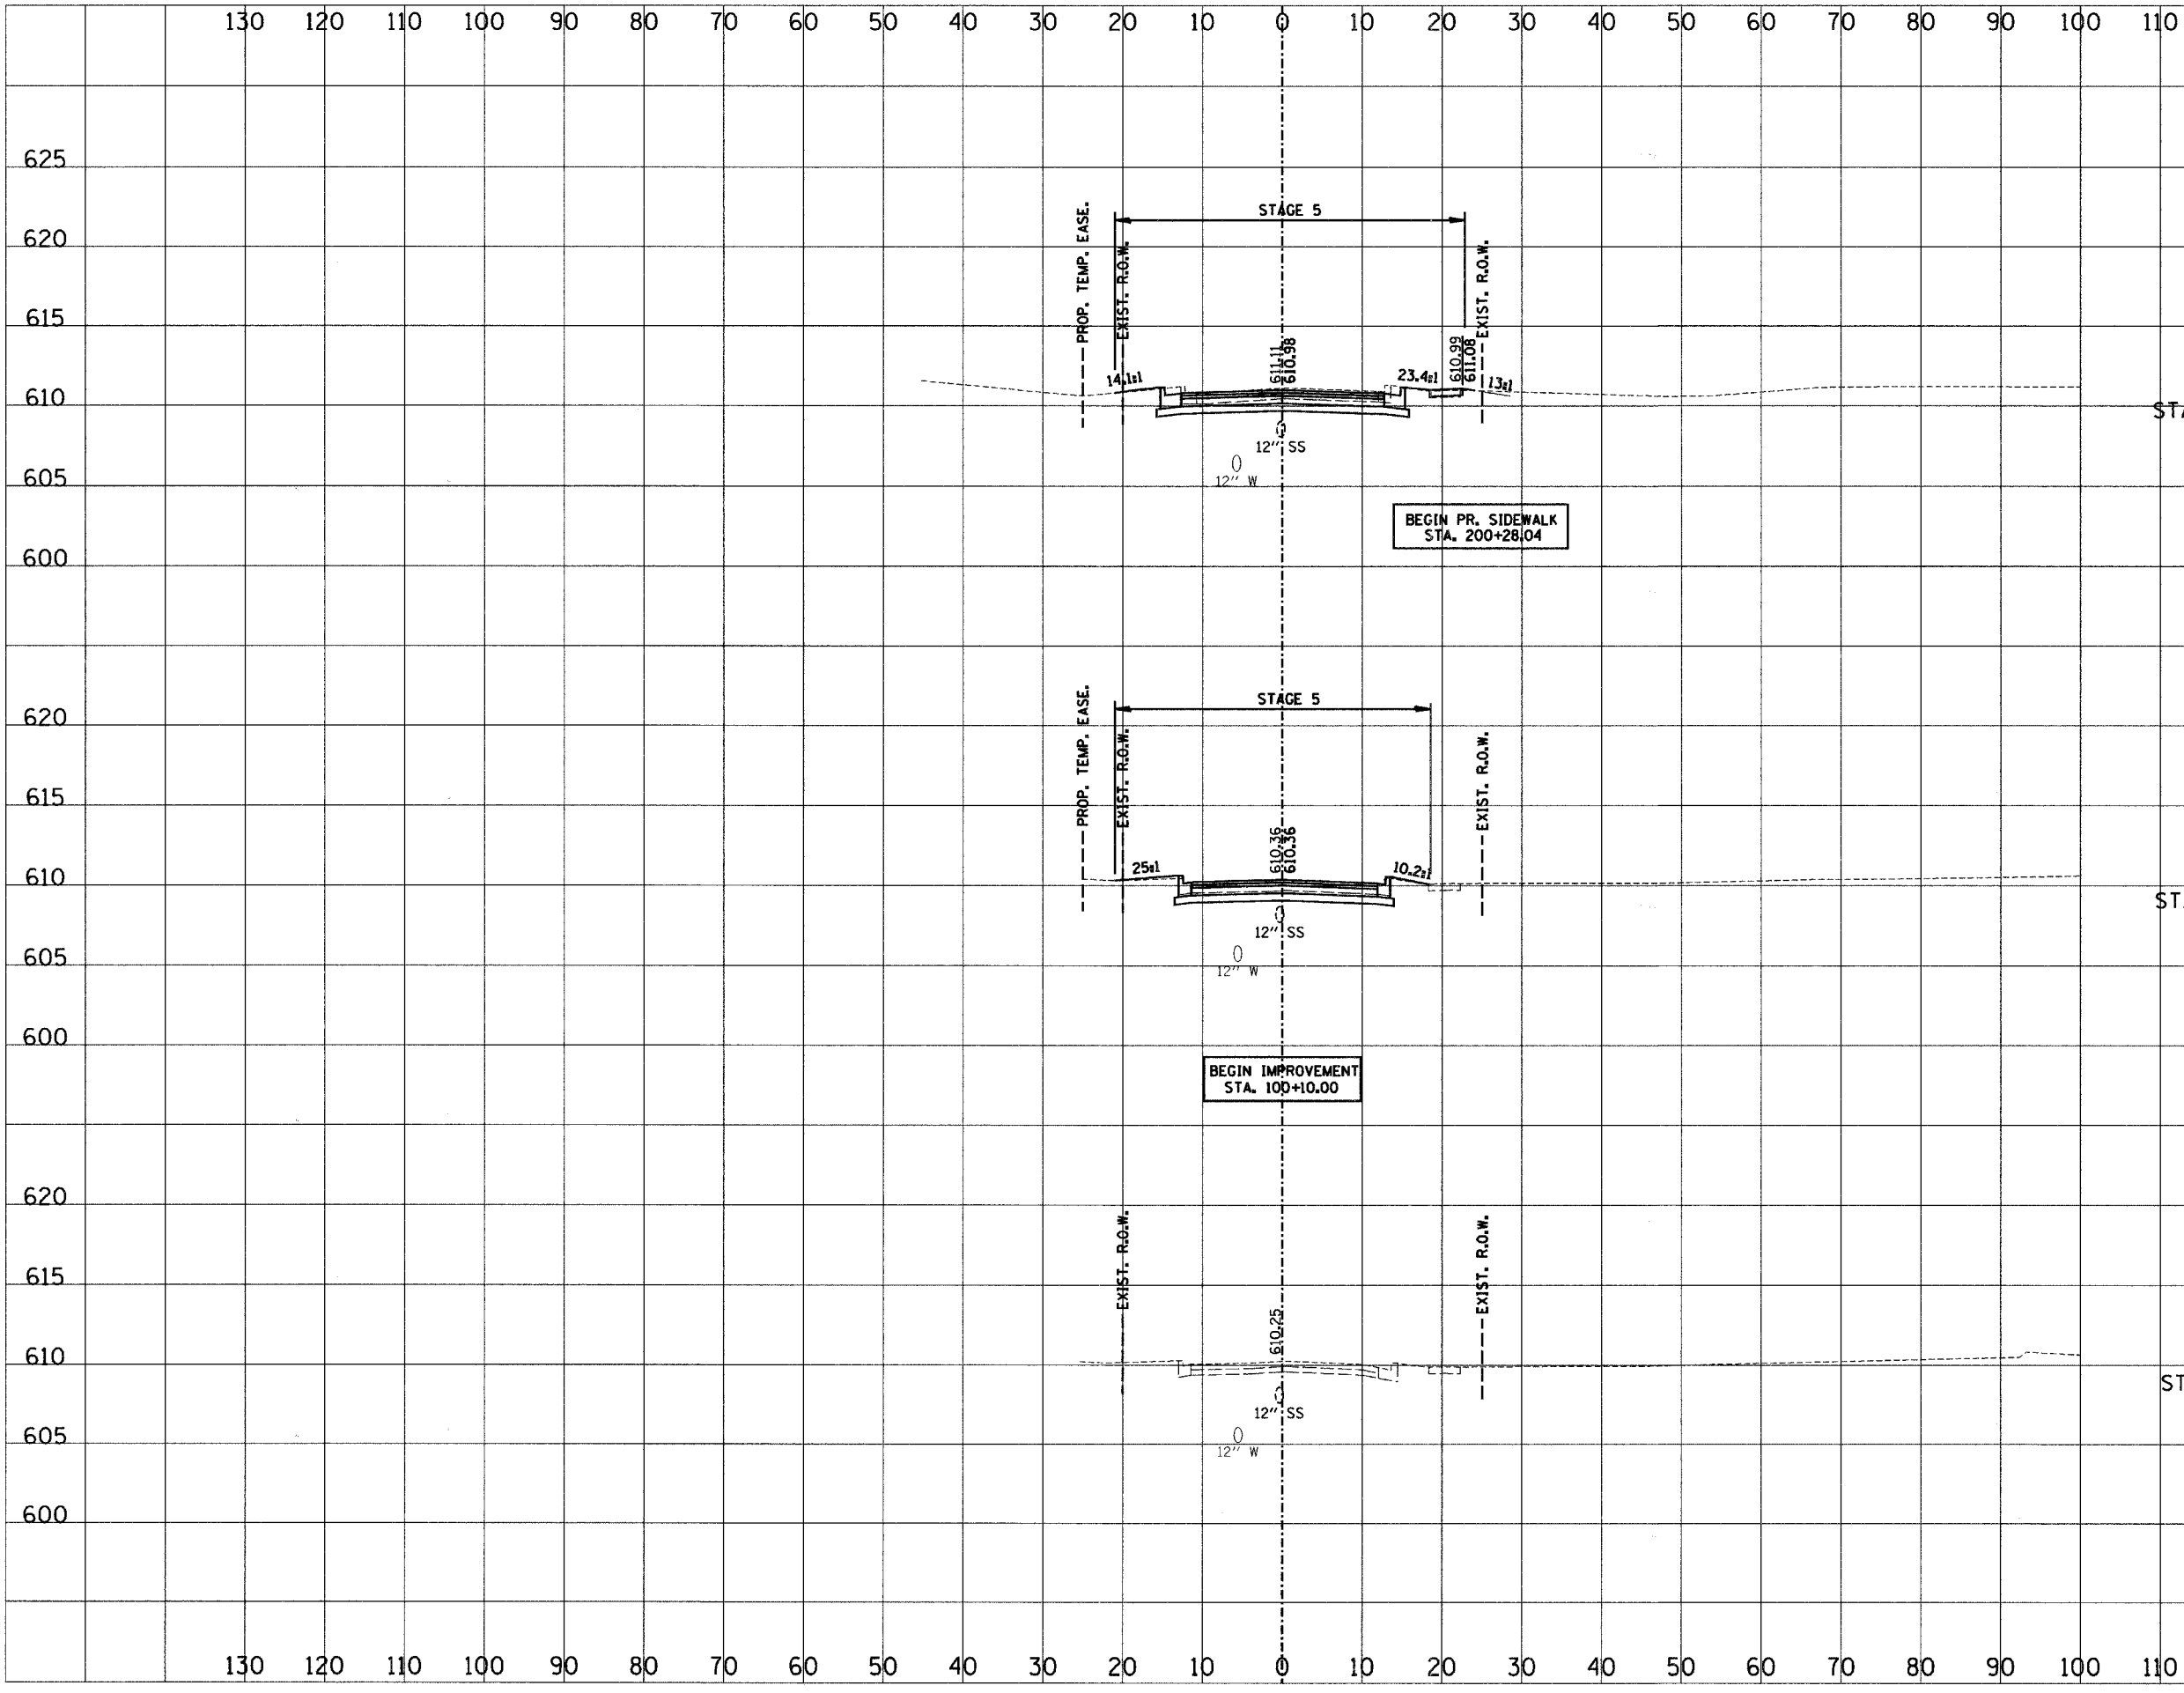

BEGIN PR. SIDEWALK  
STA. 200+28.04

BEGIN IMPROVEMENT  
STA. 100+10.00

STAGE\_5-C=26.9 F=0.8

STAGE\_5-C=17.2 F=1.1

STAGE\_5-C=0.1 F=0.0

100+50.00

100+10.00

100+00.00

WINTER AVE

FINAL SURVEY	DATE
SURVEYED	BY
NOTE BOOK	
TEMPLATE	
AREAS CHECKED	
NO.	

ORIGINAL SURVEY	DATE
SURVEYED	BY
NOTE BOOK	
TEMPLATE	
AREAS CHECKED	
NO.	