


F.A.P. RTE.	SECTION	COUNTY	TOTAL SHEETS	SHEET NO.
6998	99-00209-01-PV	VERMILION	296	211
STA.		TO STA.		
FED. ROAD DIST. NO.		ILLINOIS FED. AID PROJECT		
CONTRACT NO.: 91358				
SCALE				
HORIZ. 1"=10'				
VERT. 1"=5'				

FINAL SURVEY	DATE
SURVEYED	BY
NOTE BOOK	
NO.	
SURVEYED	DATE
TEMPLATE	BY
AREAS	
CHECKED	

ORIGINAL SURVEY	DATE
SURVEYED	BY
NOTE BOOK	
NO.	
SURVEYED	DATE
TEMPLATE	BY
AREAS	
CHECKED	

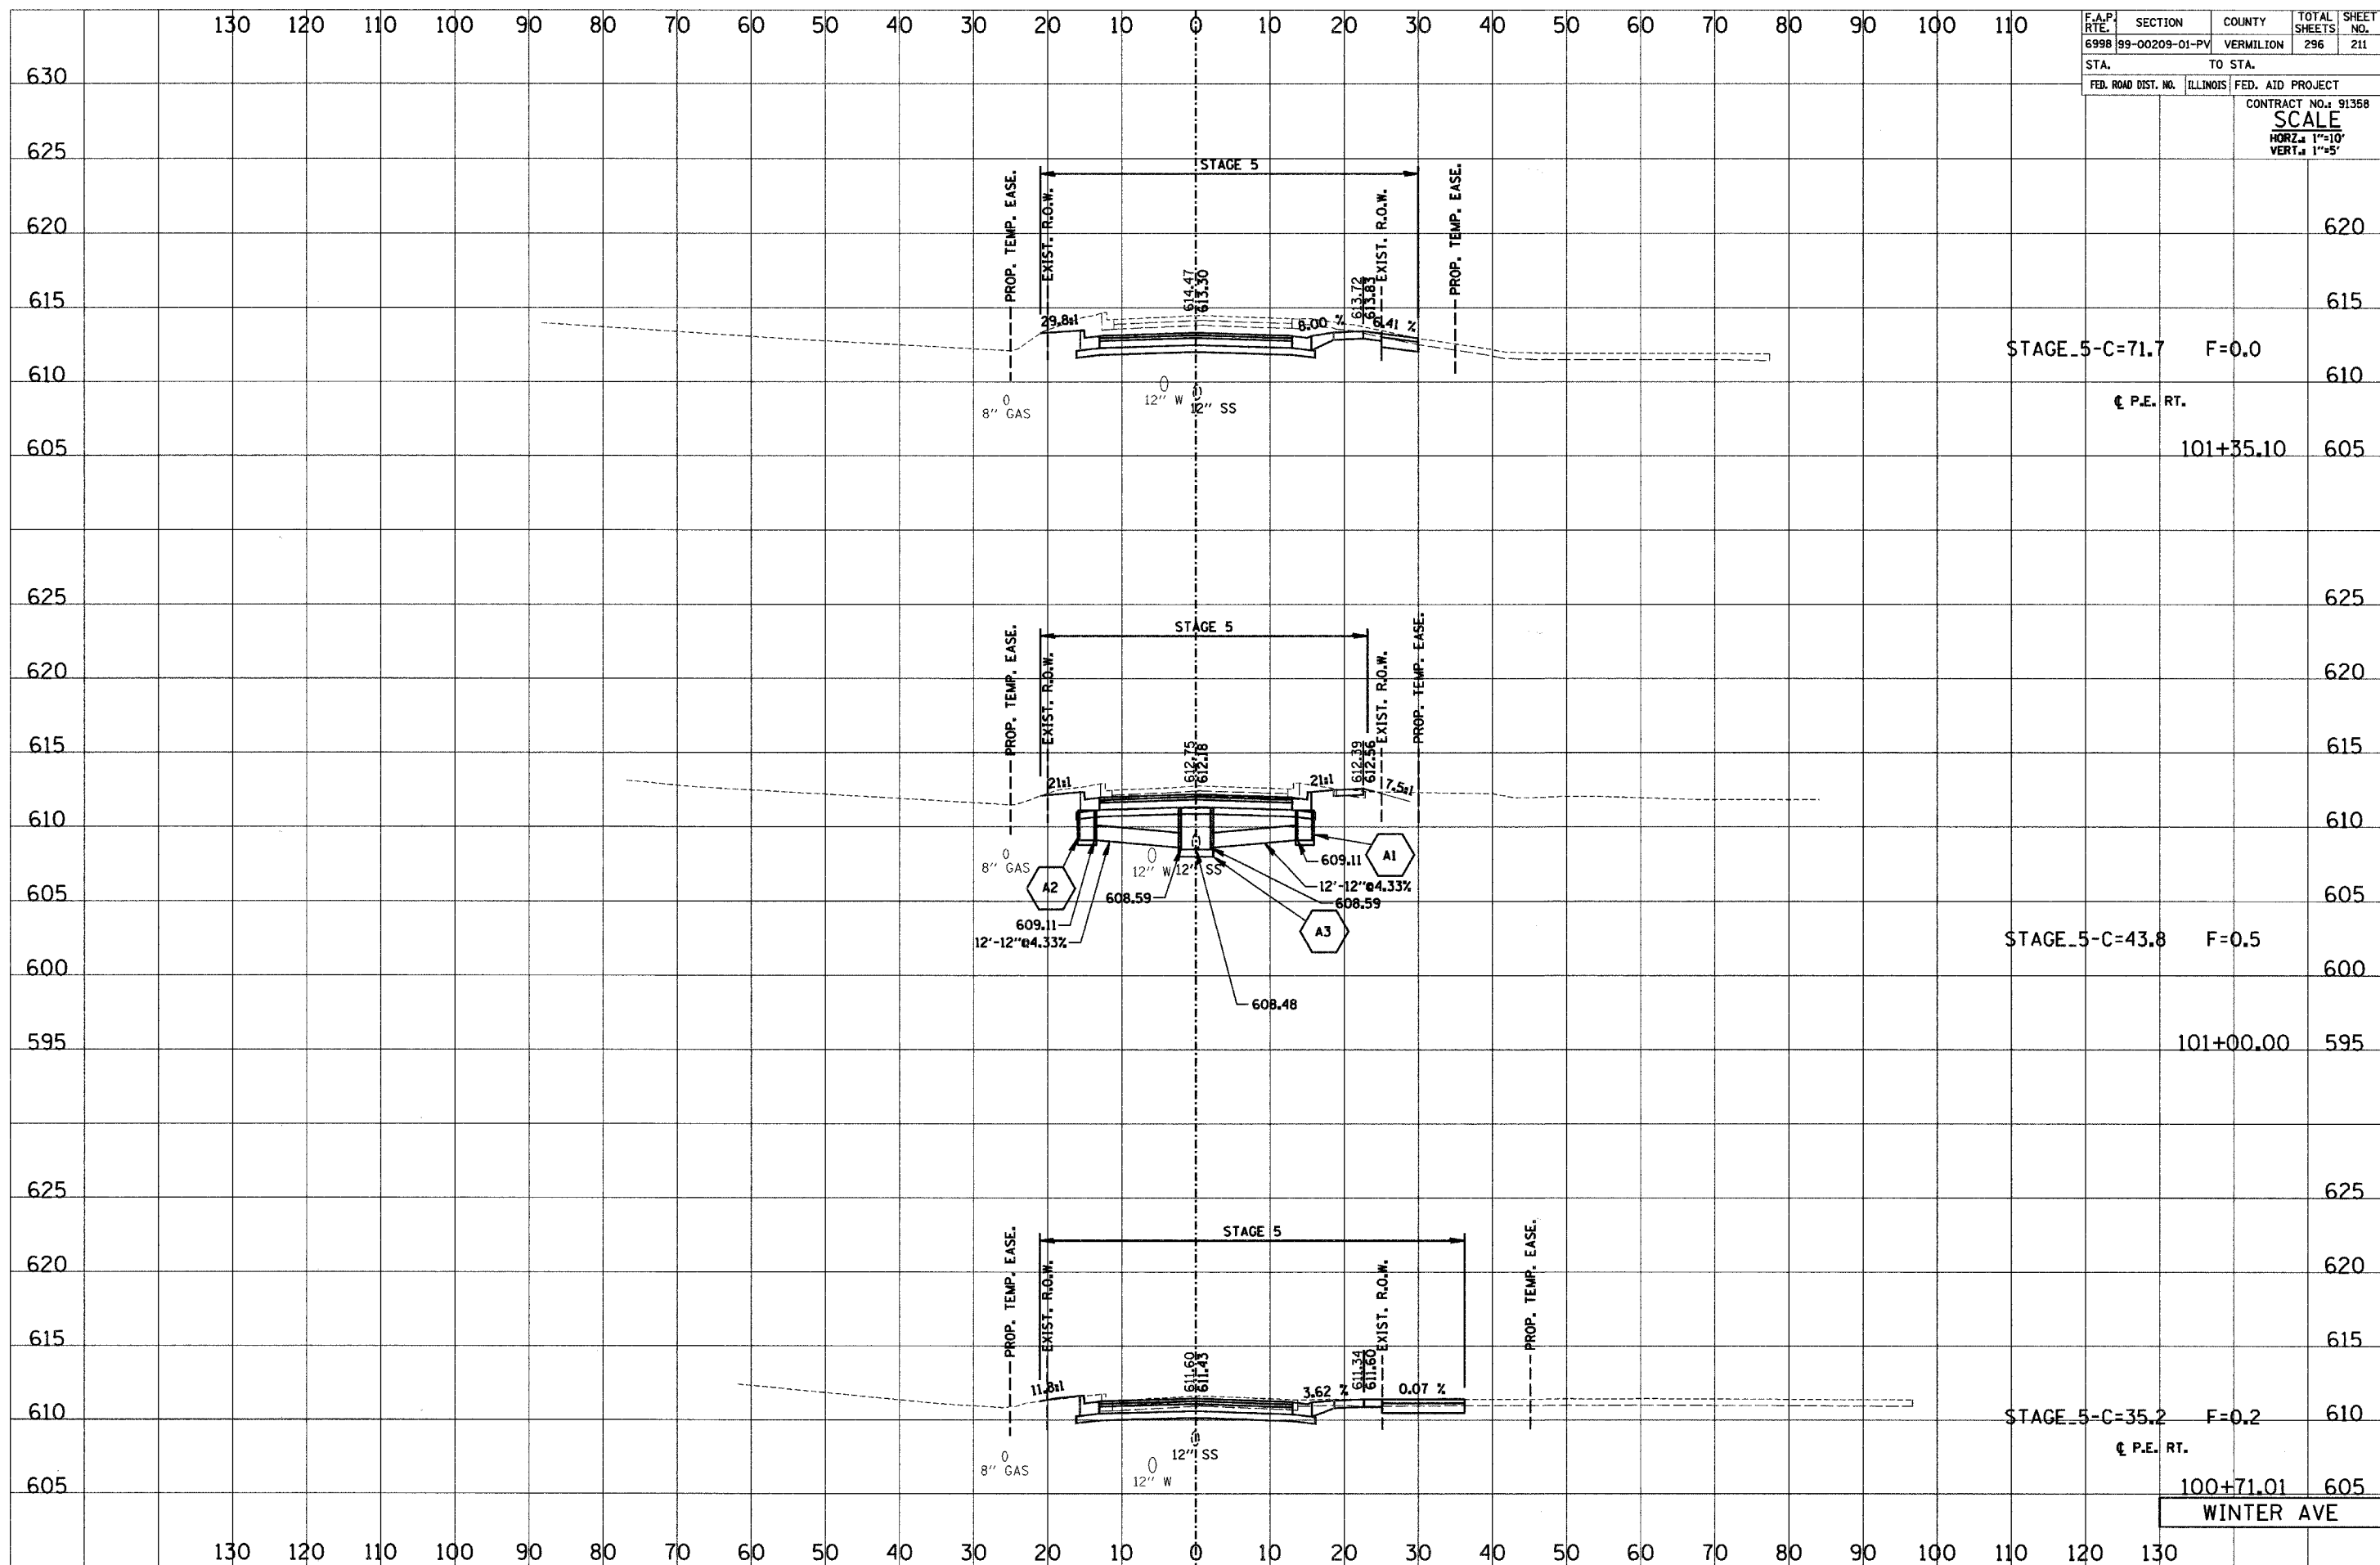

630			
625			
620			620
615			615
610	STAGE_5-C=71.7	F=0.0	610
605	¢ P.E. RT.	101+35.10	605
625			625
620			620
615			615
610			610
605			605
600	STAGE_5-C=43.8	F=0.5	600
595		101+00.00	595
625			625
620			620
615			615
610	STAGE_5-C=35.2	F=0.2	610
605	¢ P.E. RT.	100+71.01	605
		WINTER AVE	