


F.A.P. RTE. 1	SECTION 99-00209-01-PV	COUNTY VERMILION	TOTAL SHEETS 296	SHEET NO. 216
STA. TO STA.		FED. ROAD DIST. NO. ILLINOIS FED. AID PROJECT		
			CONTRACT NO.: 91358	
			SCALE	
			HORIZ. 1"=10'	
			VERT. 1"=5'	

DATE	BY

DATE	BY

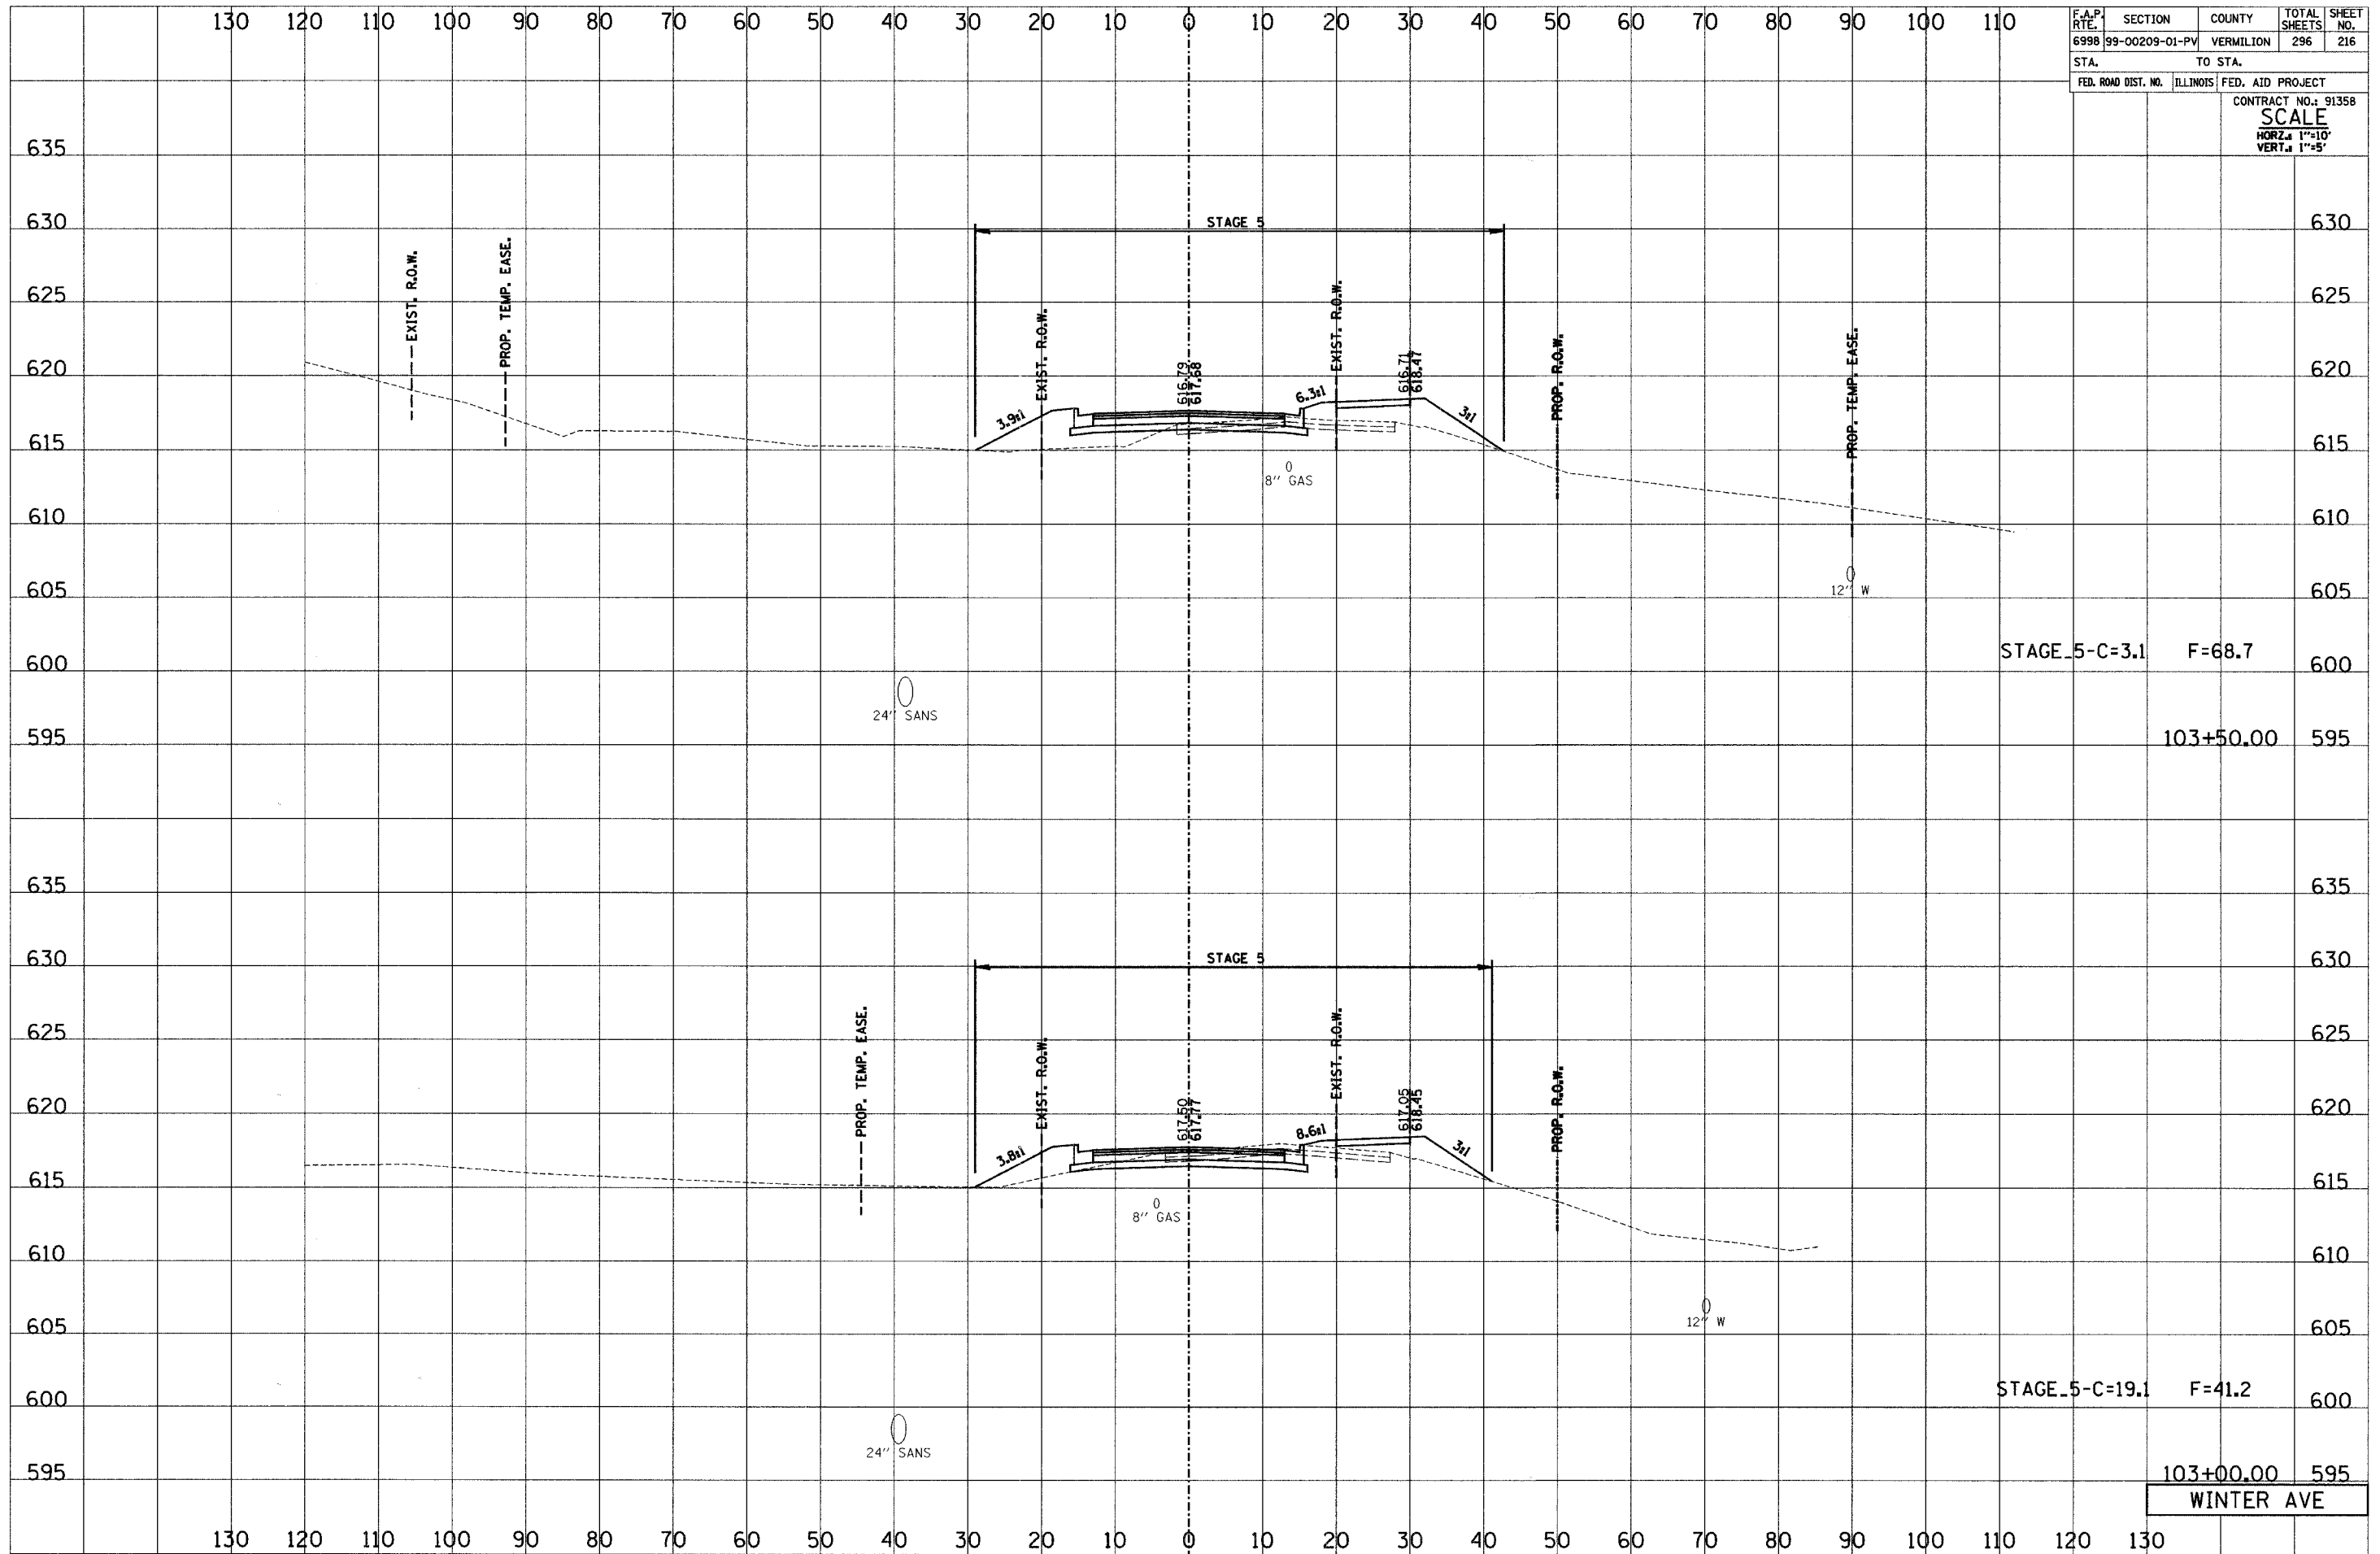

103+00.00 595
WINTER AVE