


F.A.P. RTE.	SECTION	COUNTY	TOTAL SHEETS	SHEET NO.
6998	99-00209-01-PV	VERMILION	296	227
STA.		TO STA.		
FED. ROAD DIST. NO.		ILLINOIS FED. AID PROJECT		
		CONTRACT NO. 91358		
		SCALE		
		HORIZ. 1"=10'		
		VERT. 1"=5'		

BY	DATE
SURVEYED	DATE
NOTE BOOK	NO.
AREAS CHECKED	

BY	DATE
SURVEYED	DATE
NOTE BOOK	NO.
AREAS CHECKED	

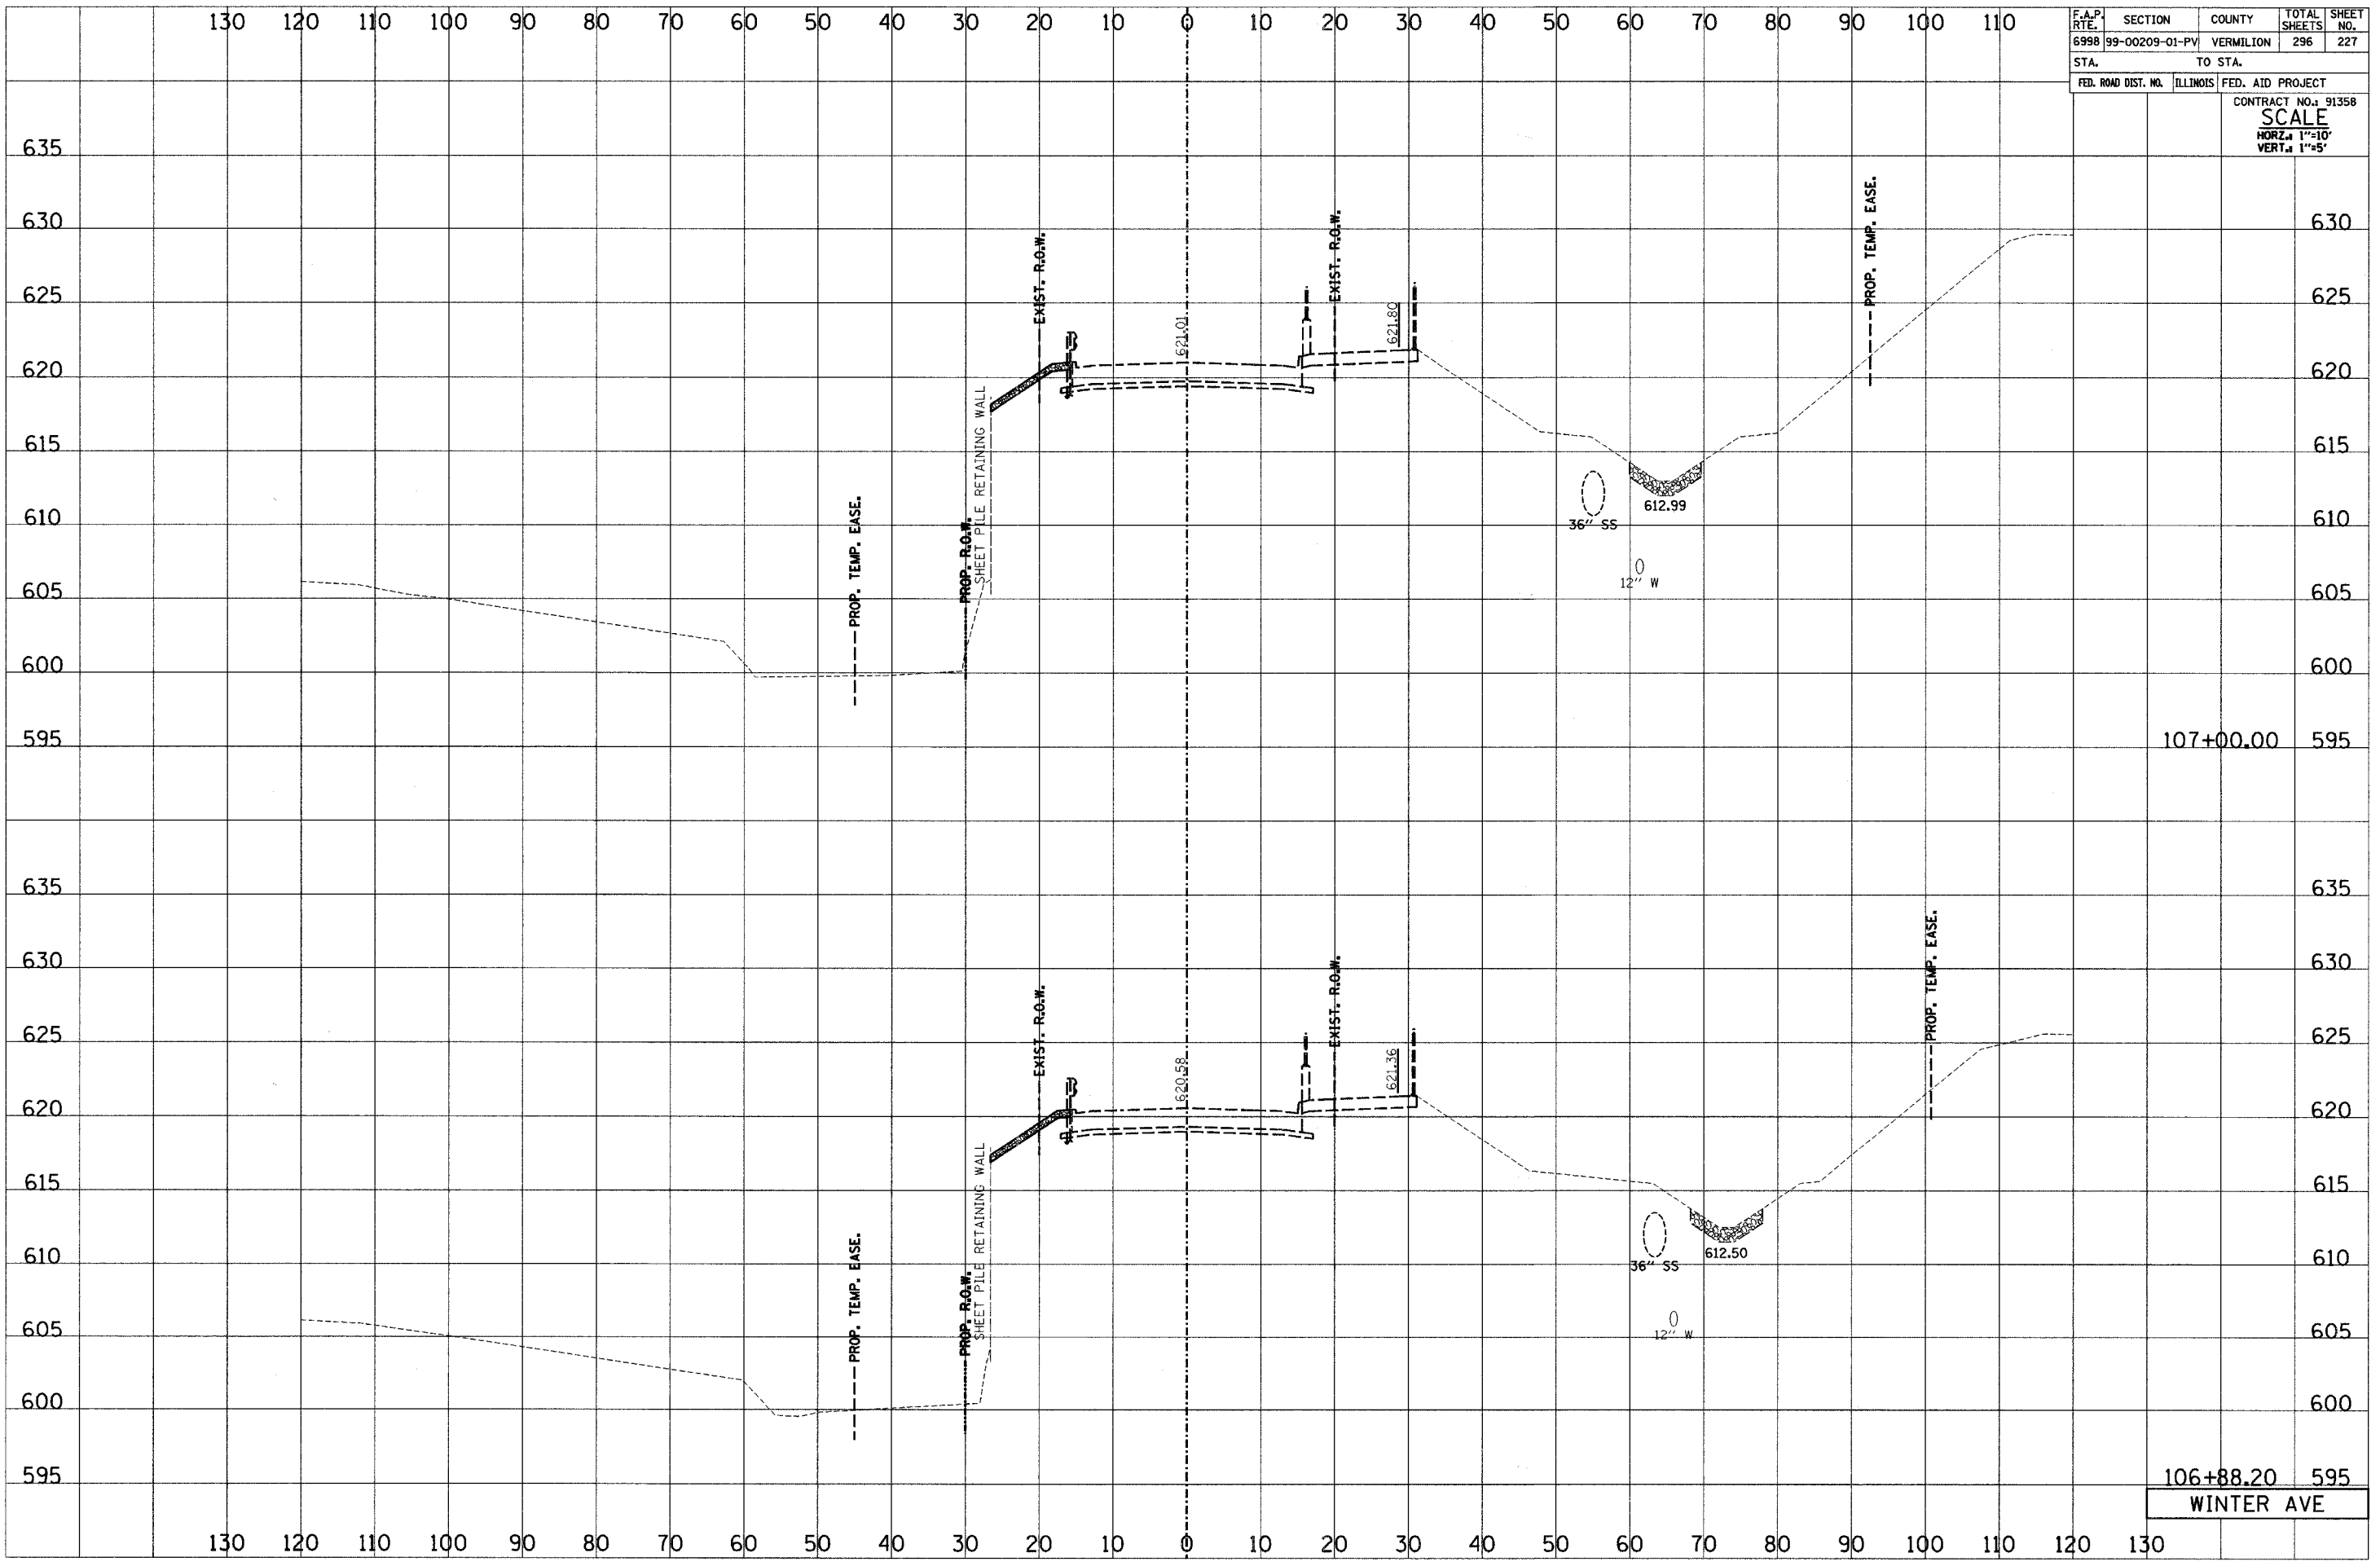

106+88.20 595
WINTER AVE