


F.A.P. RTE.	SECTION	COUNTY	TOTAL SHEETS	SHEET NO.
6998	99-00209-01-PV	VERMILION	296	228
STA.		TO STA.		
FED. ROAD DIST. NO.		ILLINOIS FED. AID PROJECT		
CONTRACT NO.: 91358				
SCALE				
HORIZ. 1"=10'				
VERT. 1"=5'				

FINAL SURVEY	DATE
BY	
SURVEYED	
NOTE BOOK	
NO.	
TEMPLATE	
AREAS CHECKED	

ORIGINAL SURVEY	DATE
BY	
SURVEYED	
NOTE BOOK	
NO.	
TEMPLATE	
AREAS CHECKED	

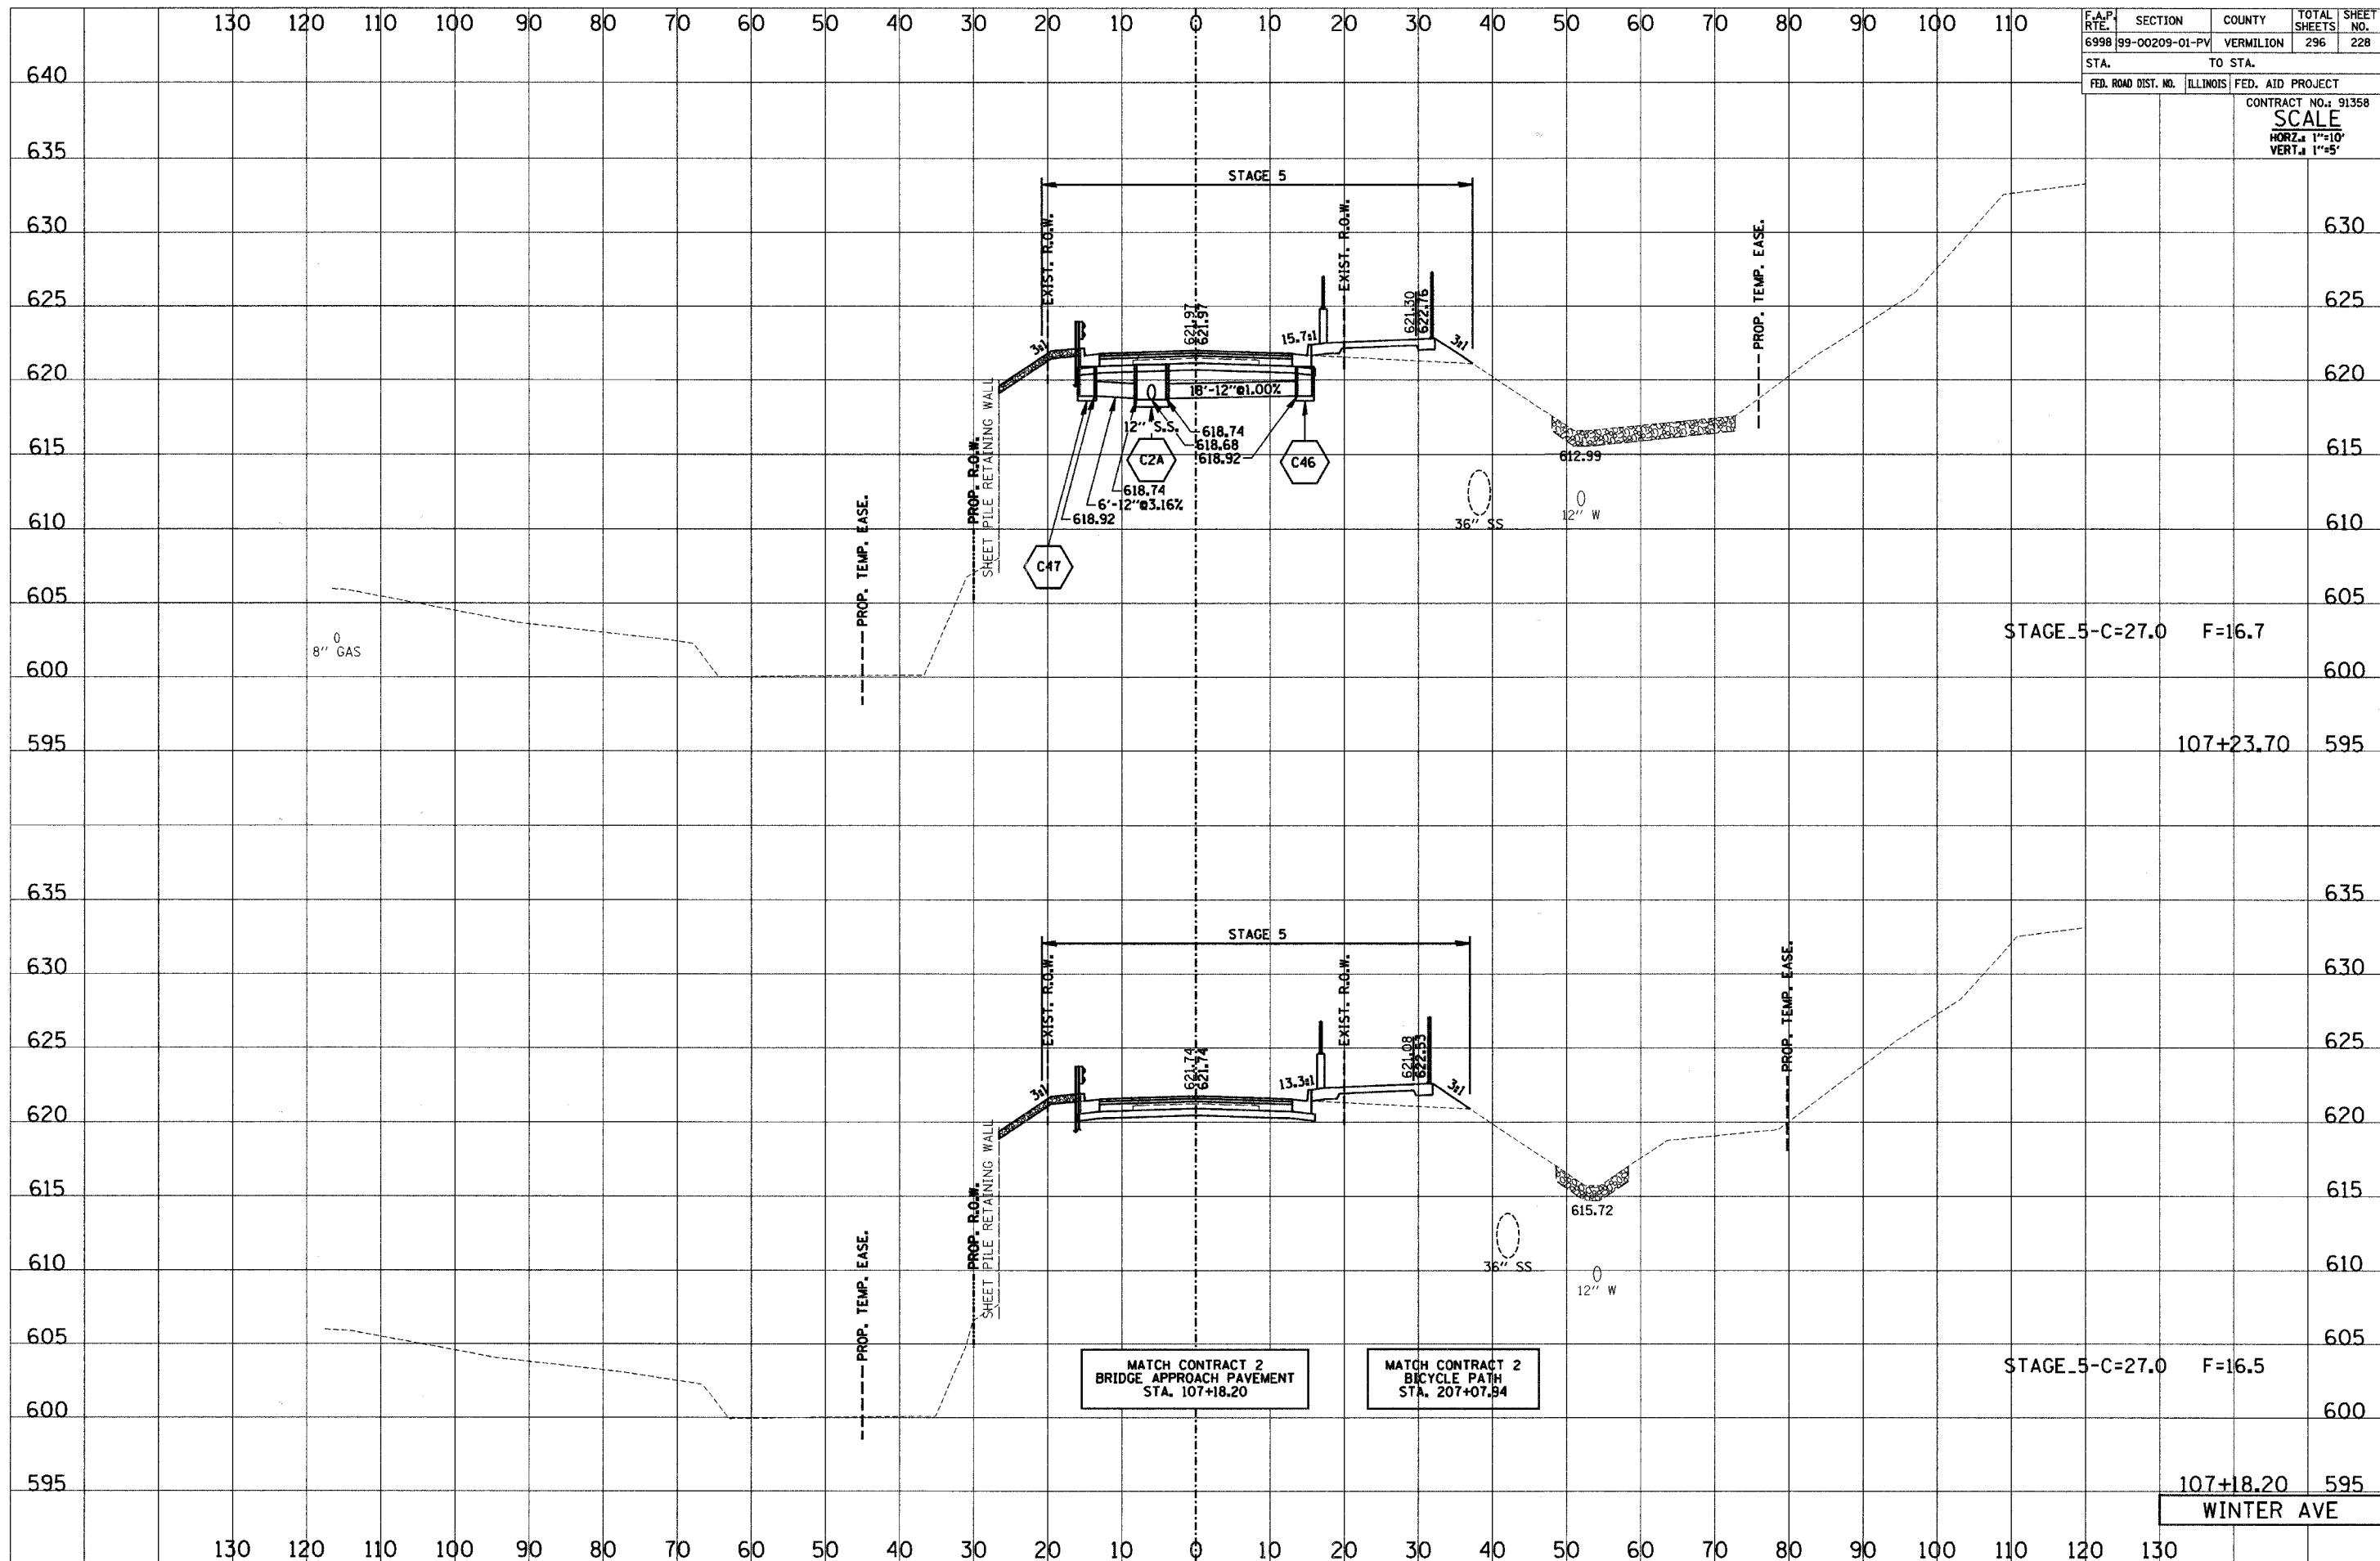

STAGE_5-C=27.0 F=16.7

107+23.70

STAGE_5-C=27.0 F=16.5

MATCH CONTRACT 2
BRIDGE APPROACH PAVEMENT
STA. 107+18.20

MATCH CONTRACT 2
BICYCLE PATH
STA. 207+07.84

107+18.20 595
WINTER AVE