


130 120 110 100 90 80 70 60 50 40 30 20 10 0 10 20 30 40 50 60 70 80 90 100 110

F.A.P. RTE. 6998	SECTION 99-00209-01-PV	COUNTY VERMILION	TOTAL SHEETS 296	SHEET NO. 246
STA.		TO STA.		
FED. ROAD DIST. NO.		ILLINOIS FED. AID PROJECT		
		CONTRACT NO.: 91358		
		SCALE		
		HORIZ. 1"=10'		
		VERT. 1"=5'		

DATE	BY
SURVEYED	BY
TEMPLATE	
AREAS	
CHECKED	
NO.	

DATE	BY
SURVEYED	BY
TEMPLATE	
AREAS	
CHECKED	
NO.	

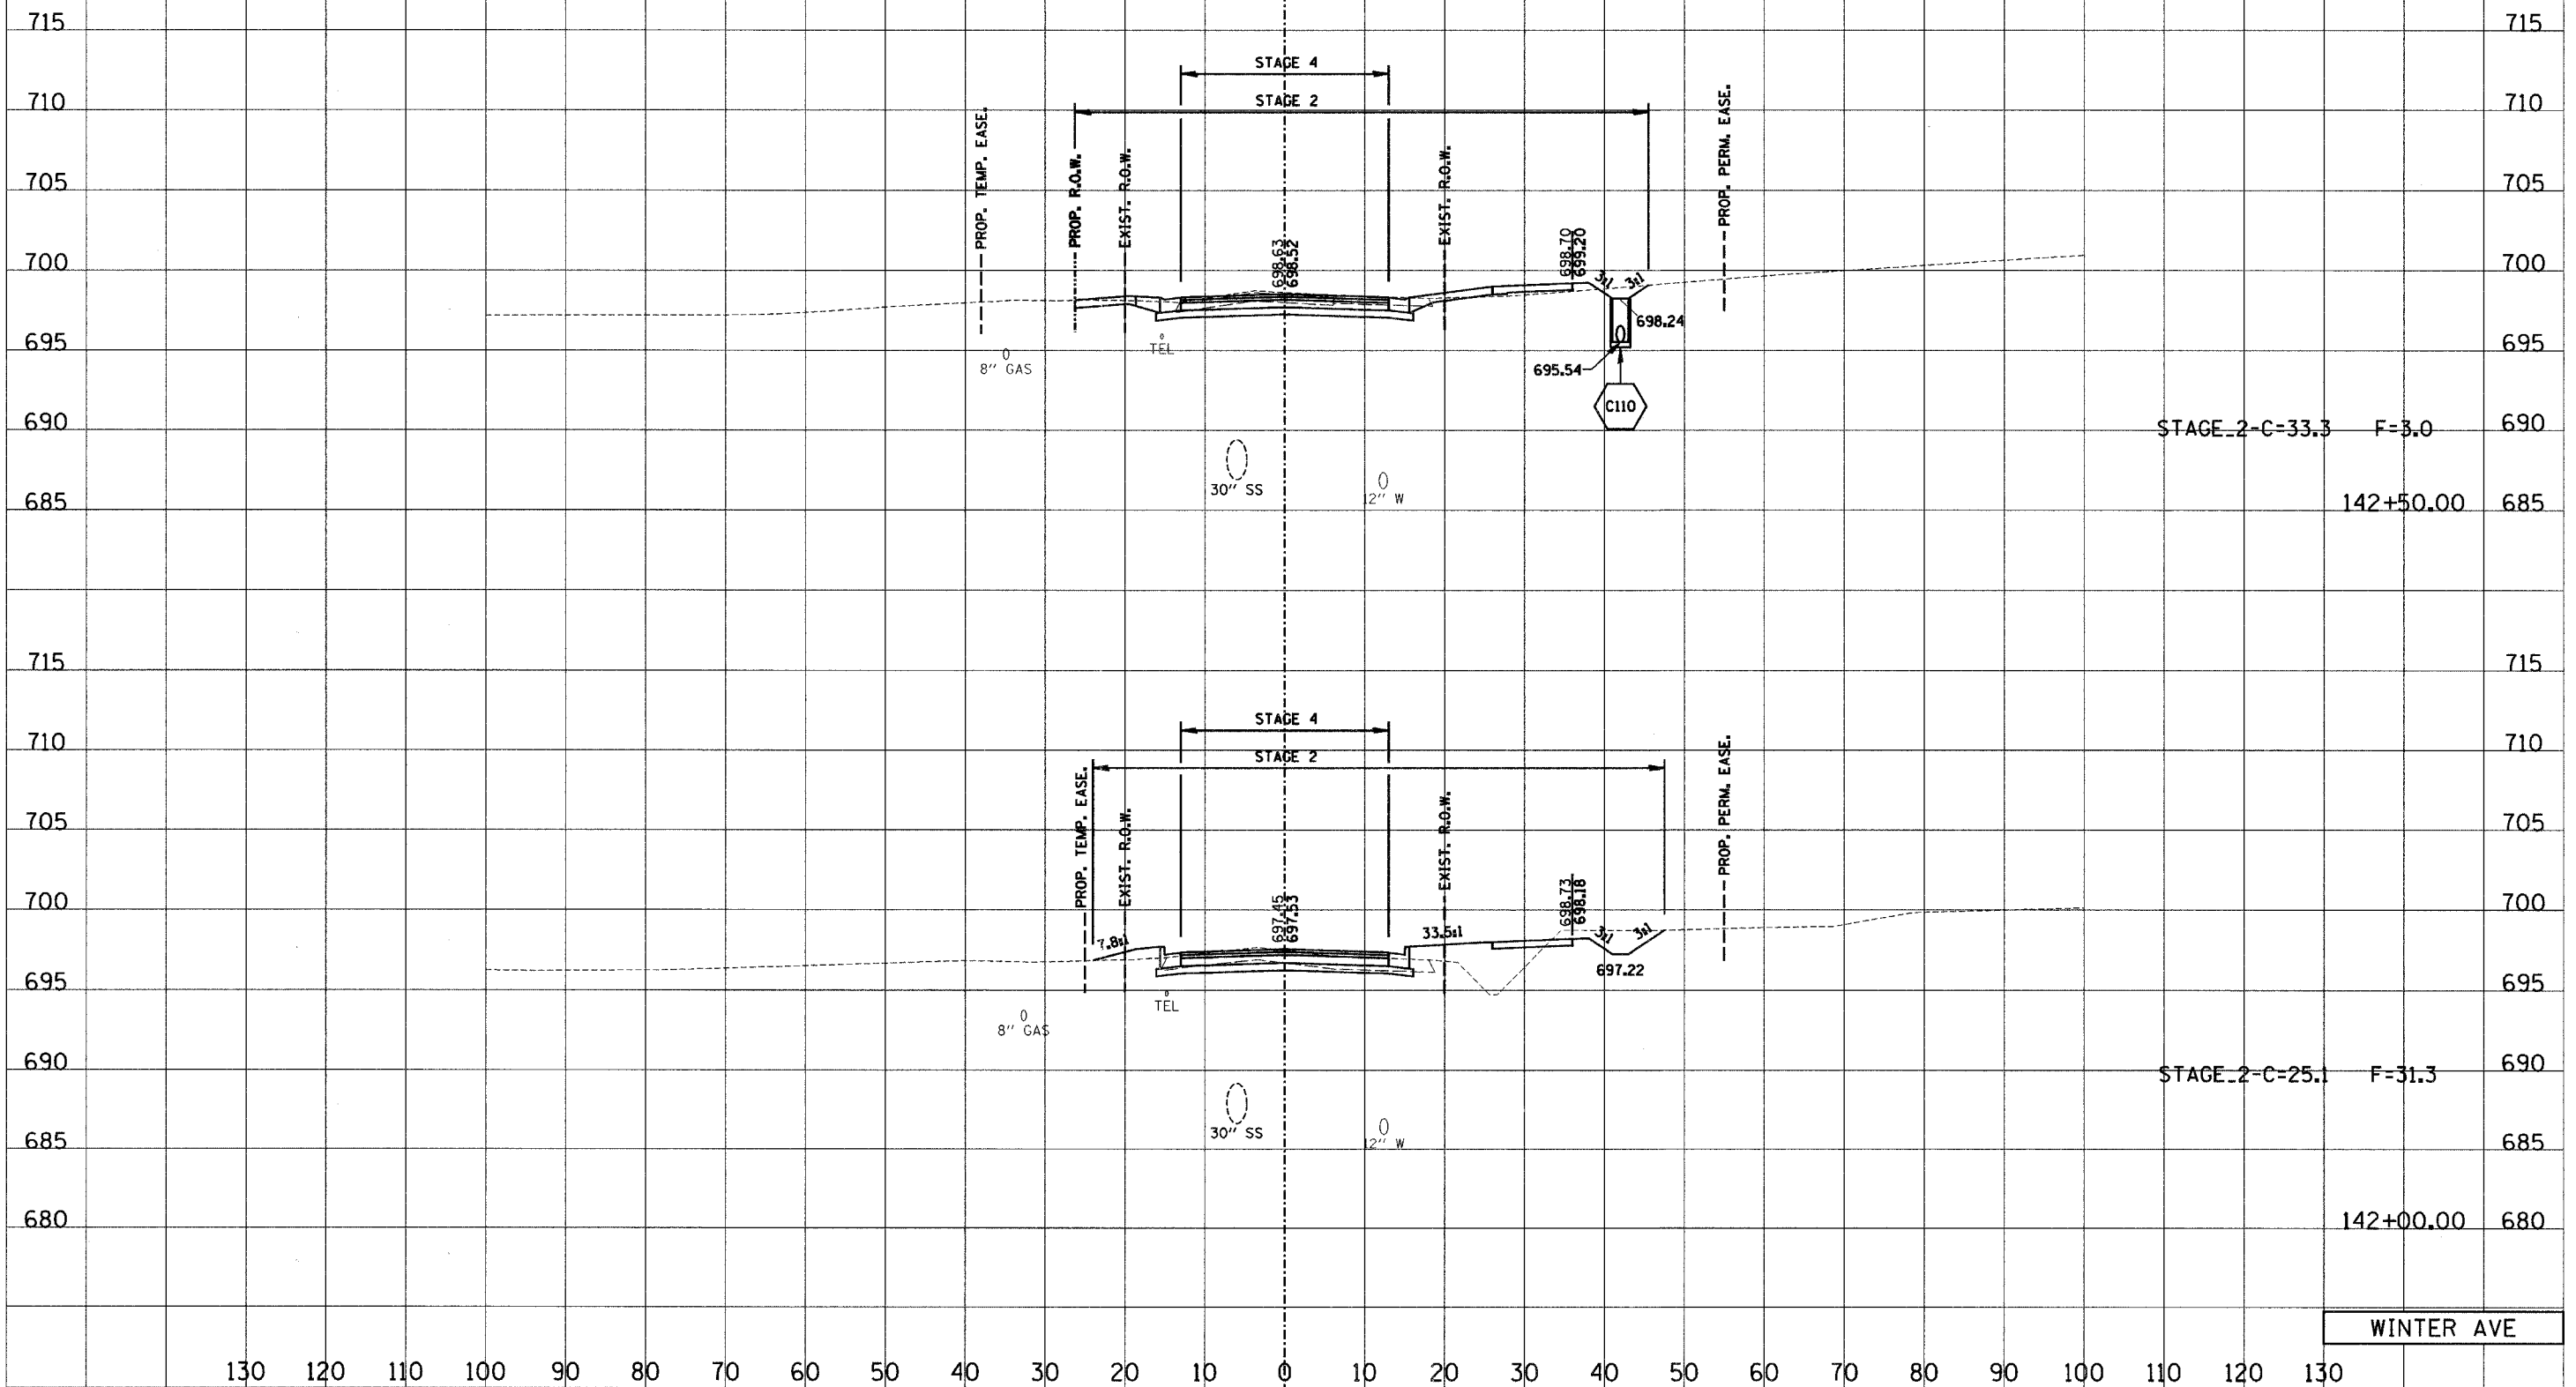

STAGE_2-C-33.3 F=3.0

142+50.00

STAGE_2-C-25.1 F=31.3

142+00.00

WINTER AVE

130 120 110 100 90 80 70 60 50 40 30 20 10 0 10 20 30 40 50 60 70 80 90 100 110 120 130