


F.A.P. RTE.	SECTION	COUNTY	TOTAL SHEETS	SHEET NO.
6998	99-00209-01-PV	VERMILION	296	247
STA. TO STA.		FED. AID PROJECT		
FED. ROAD DIST. NO.		ILLINOIS		
CONTRACT NO.: 91358				
SCALE				
HORZ. 1"=10'				
VERT. 1"=5'				

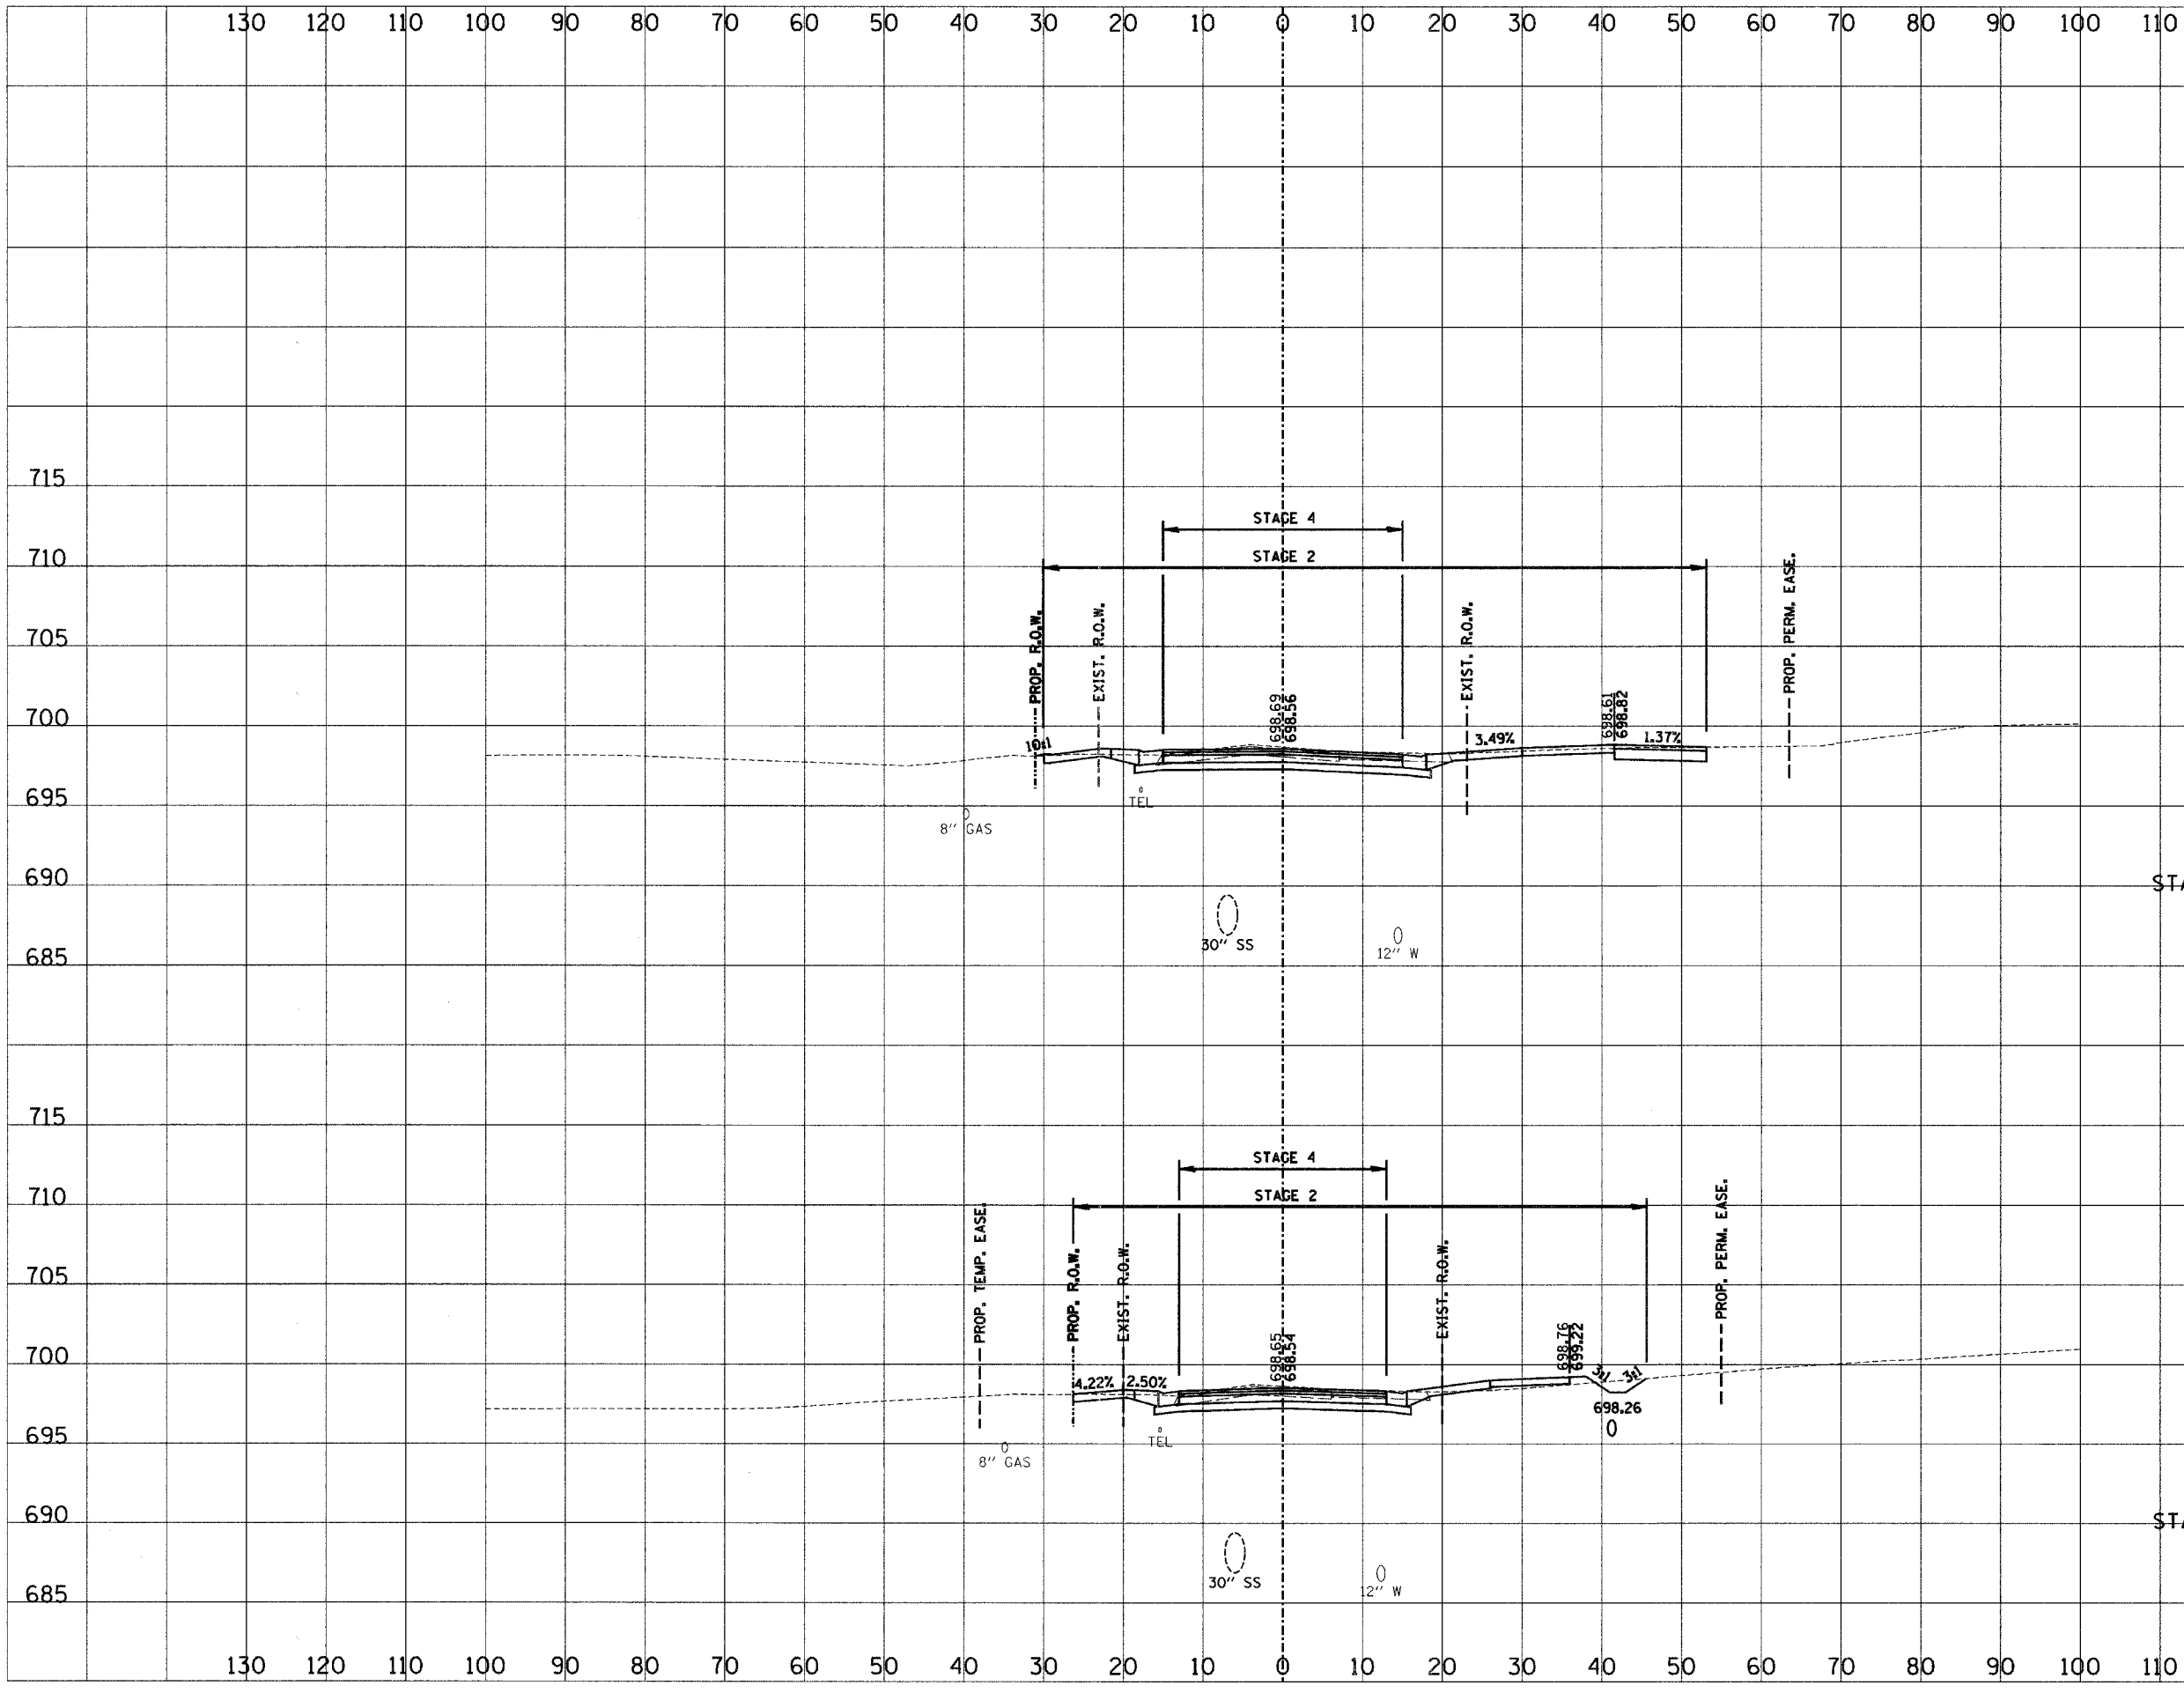

STAGE 2-C-50.6 F=0.1
 C.E. RT.
 142+52.18

STAGE 2-C-33.7 F=2.7
 C.E. LT.
 142+50.96
 WINTER AVE

FINAL SURVEY BY DATE
 SURVEYED BY DATE
 NOTE BOOK NO. DATE
 AREAS CHECKED

ORIGINAL SURVEY BY DATE
 SURVEYED BY DATE
 NOTE BOOK NO. DATE
 AREAS CHECKED