


F.A.P. RTE.	SECTION	COUNTY	TOTAL SHEETS	SHEET NO.
6998	99-00209-01-PV	VERMILION	296	250
STA.		TO STA.		
FED. ROAD DIST. NO.		ILLINOIS FED. AID PROJECT		
		CONTRACT NO. 91358		
		SCALE		
		HORIZ. 1"=10'		
		VERT. 1"=5'		

DATE	BY
SURVEYED	BY
NOTE BOOK	NO.
AREAS CHECKED	

DATE	BY
SURVEYED	BY
NOTE BOOK	NO.
AREAS CHECKED	

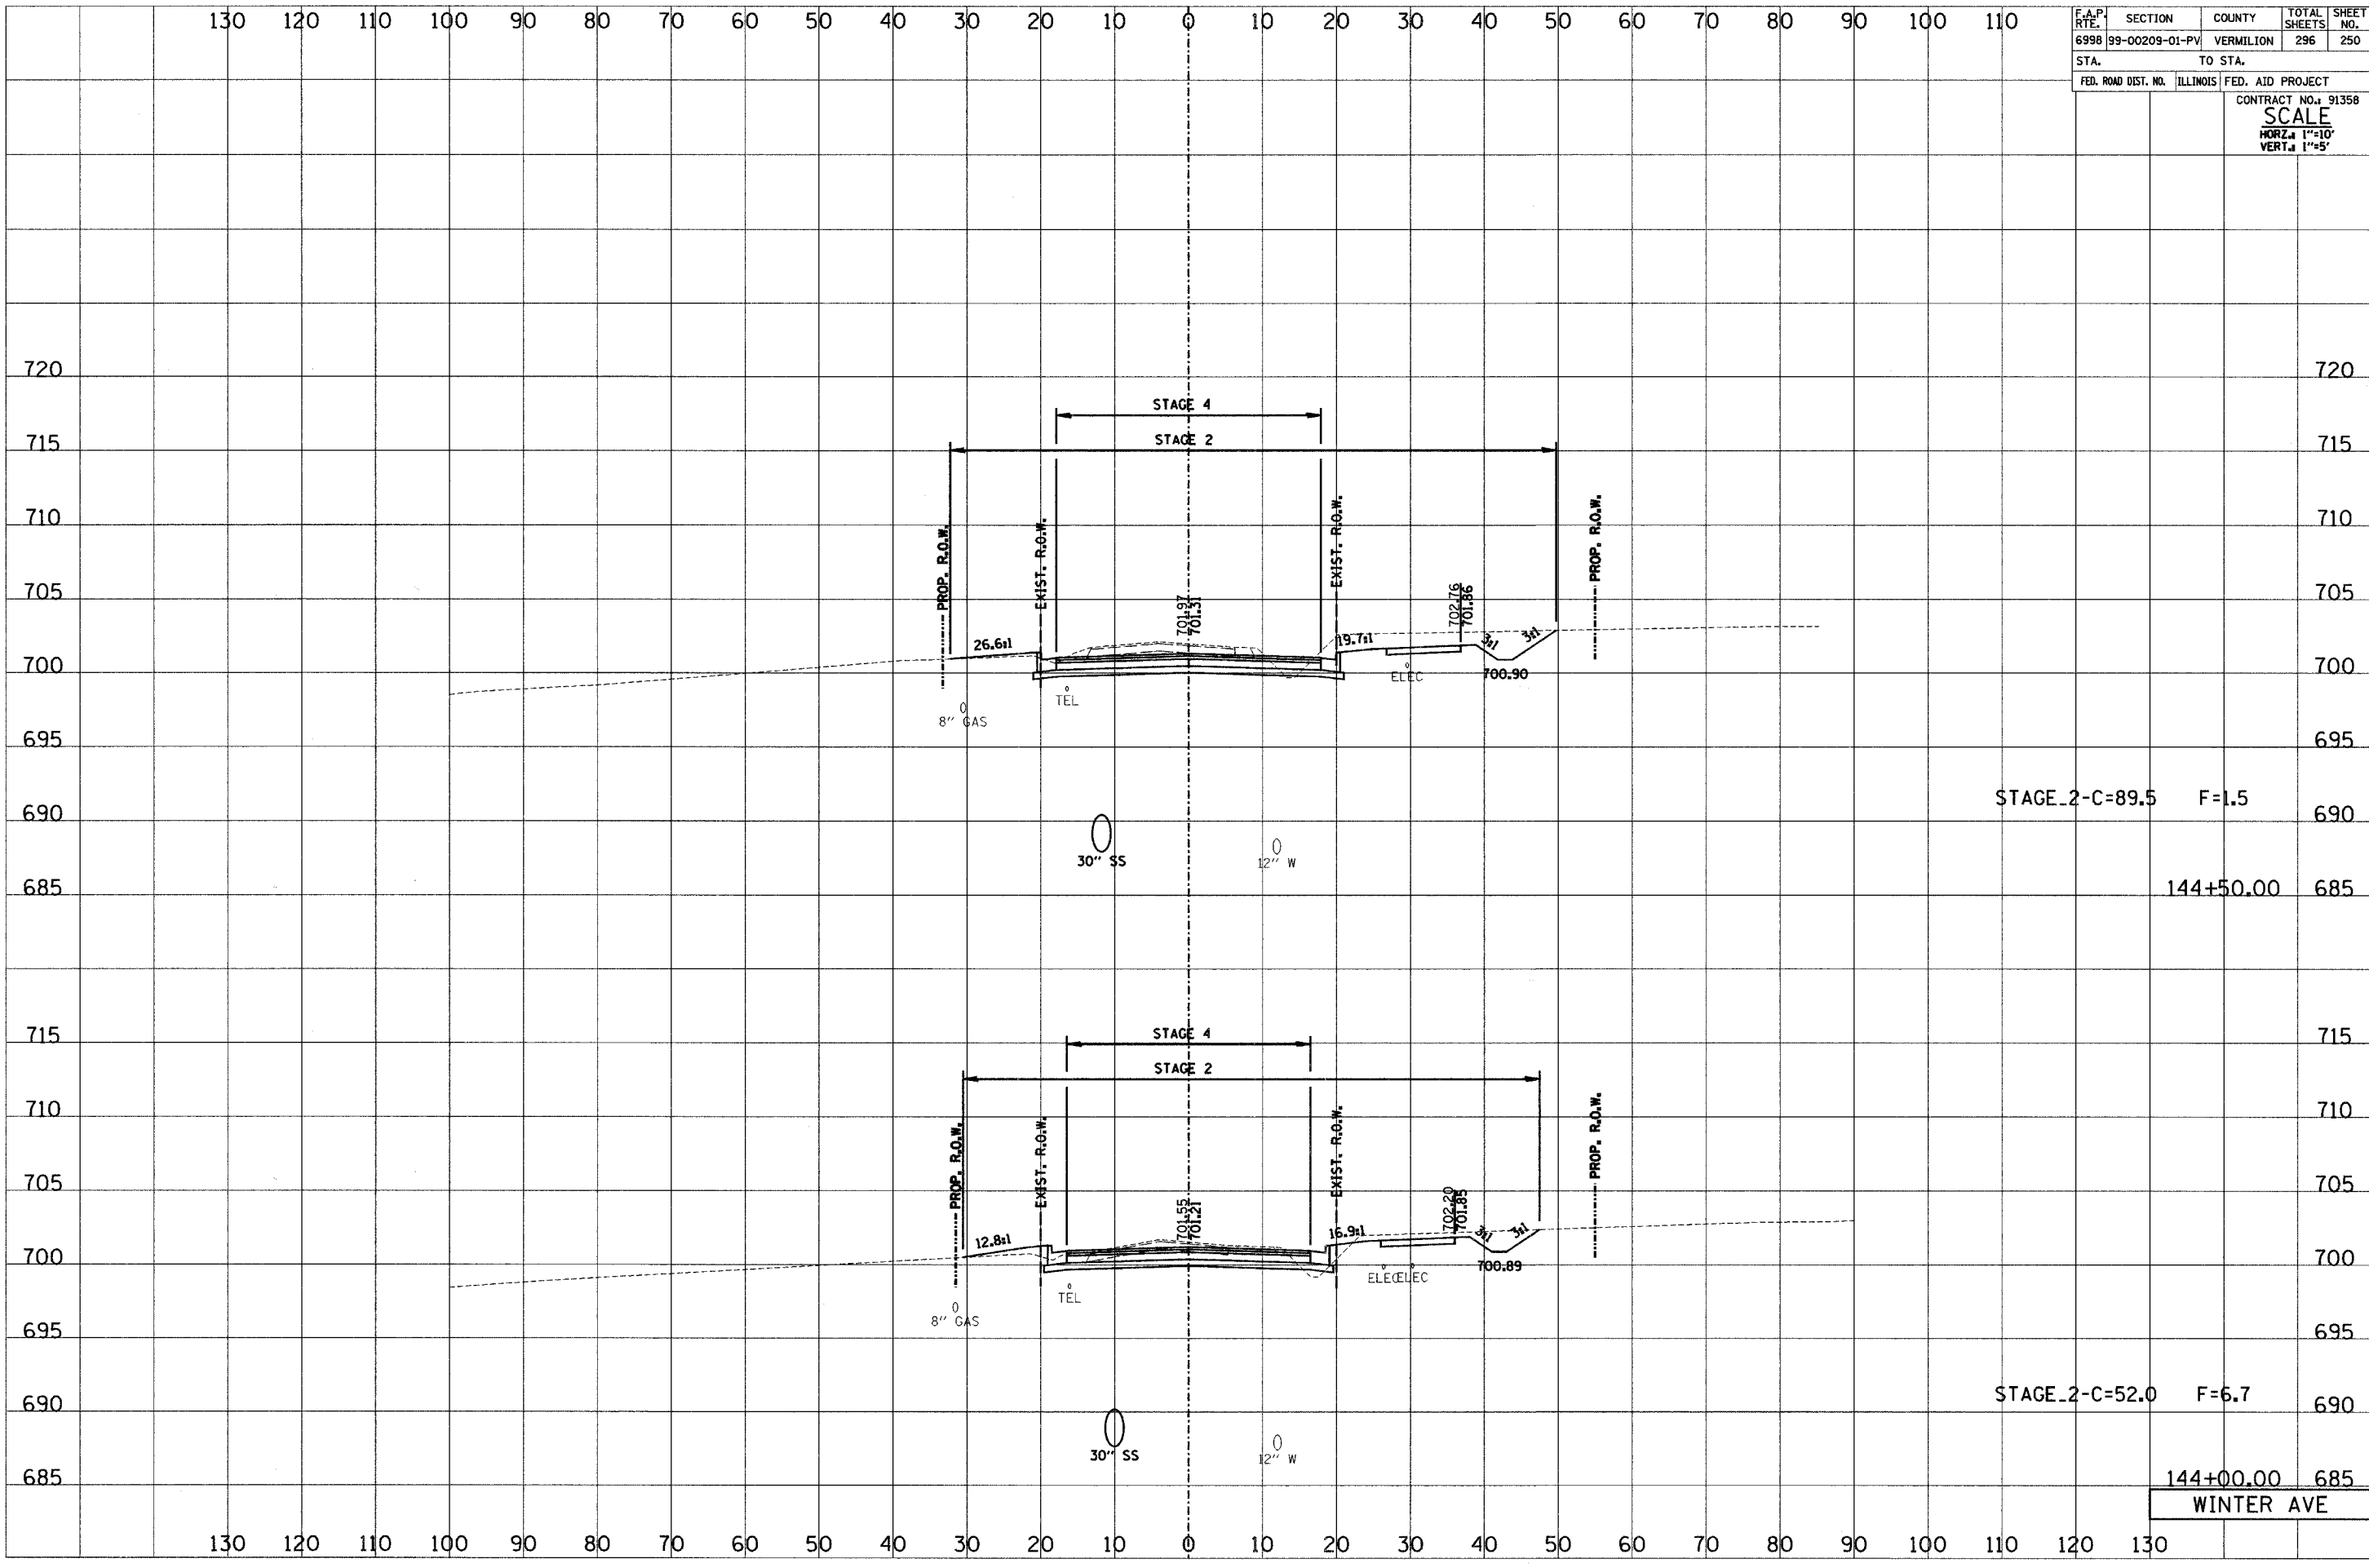

STAGE_2-C=89.5 F=1.5

STAGE_2-C=52.0 F=6.7

144+50.00 685
144+00.00 685
WINTER AVE