


F.A.P. No.	SECTION	COUNTY	TOTAL SHEETS	SHEET NO.
6998	99-00209-01-PV	VERMILION	296	258
STA.	TO STA.		CONTRACT NO.: 91358	
FED. ROAD DIST. NO.	ILLINOIS	FED. AID PROJECT	SCALE	
			HORIZ. 1"=10'	
			VERT. 1"=5'	

DATE	BY
SURVEYED	BY
TEMP. DATE	
AREAS CHECKED	
FINAL SURVEY	
NOTE BOOK	
NO.	

DATE	BY
SURVEYED	BY
TEMP. DATE	
AREAS CHECKED	
ORIGINAL SURVEY	
NOTE BOOK	
NO.	

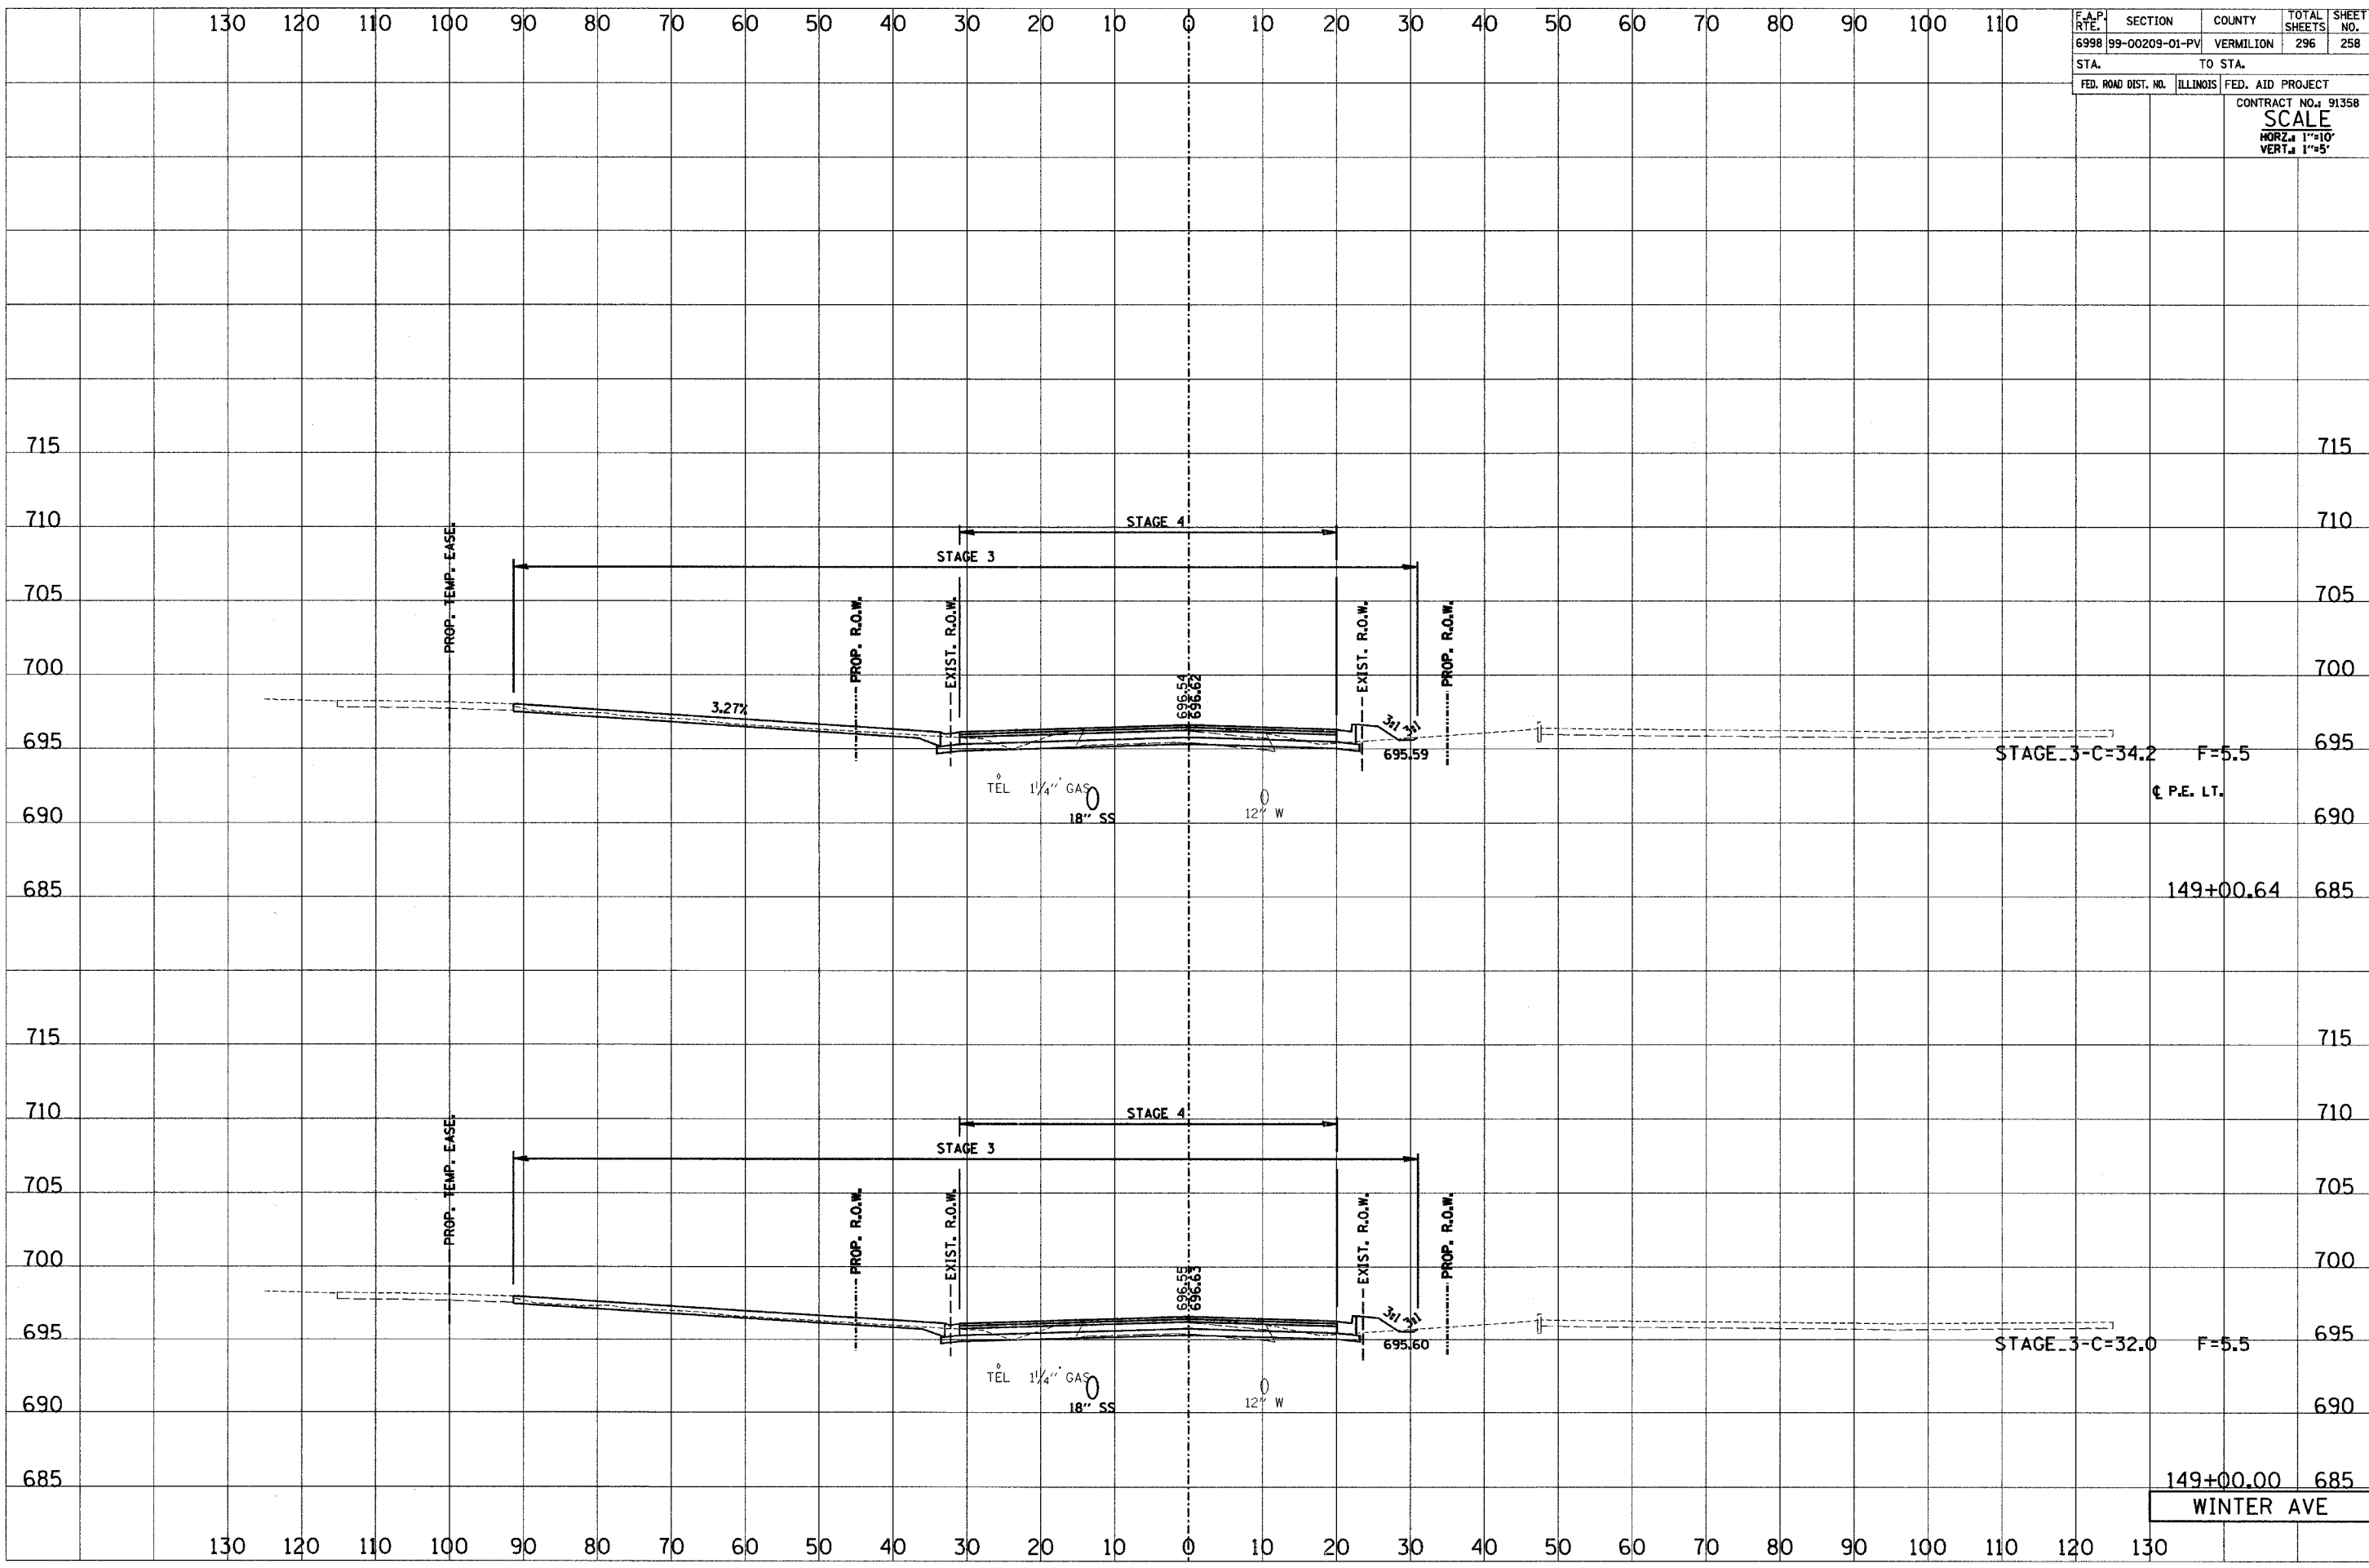

STAGE_3-C=34.2 F=5.5
 P.E. LT.

STAGE_3-C=32.0 F=5.5

149+00.00 685
 WINTER AVE