


F.A.P. RTE. 6998	SECTION 99-00209-01-PV	COUNTY VERMILION	TOTAL SHEETS 296	SHEET NO. 268
STA. TO STA.		FED. ROAD DIST. NO. ILLINOIS FED. AID PROJECT		
CONTRACT NO.: 91358				
SCALE HORIZ. 1"=10' VERT. 1"=5'				

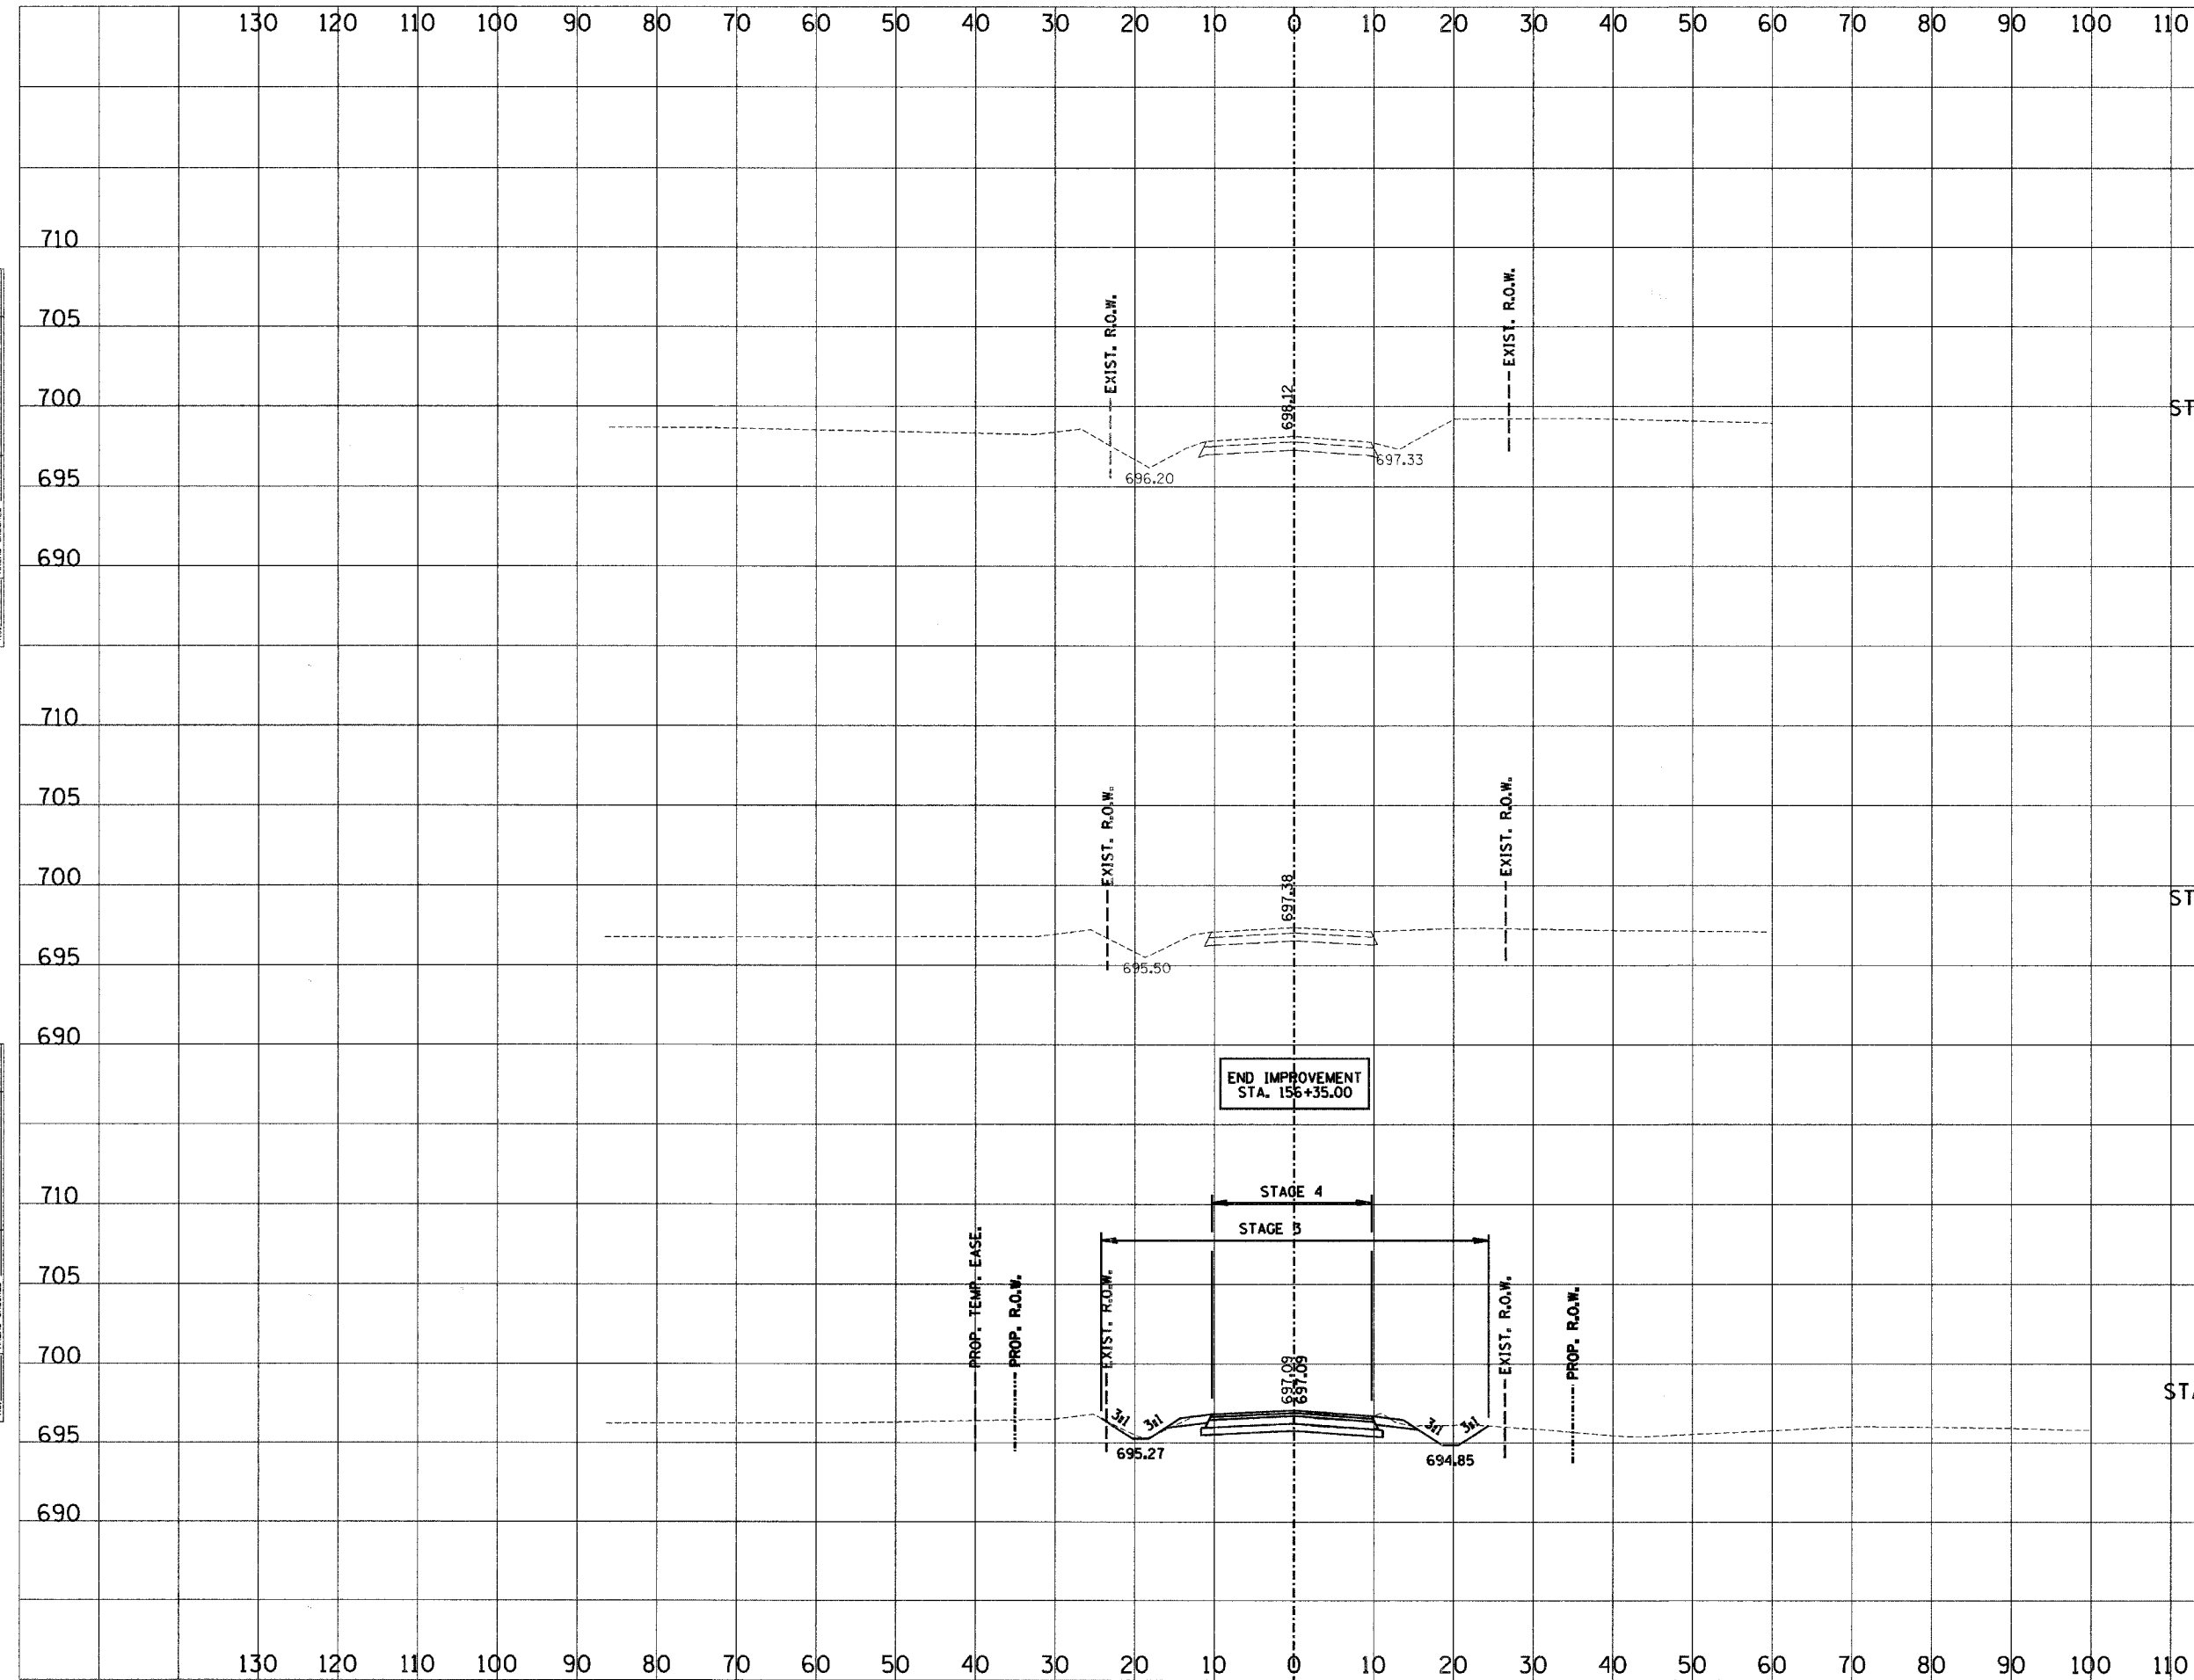

FINAL SURVEY	DATE
SURVISED BY	
NOTE BOOK NO.	
TEMPLATE AREAS CHECKED	

ORIGINAL SURVEY	DATE
SURVISED BY	
NOTE BOOK NO.	
TEMPLATE AREAS CHECKED	

WINTER AVE