


F.A.P. SECTION	COUNTY	TOTAL SHEETS	SHEET NO.
6998 99-00209-01-PV	VERMILION	296	269
STA. TO STA.		FED. AID PROJECT	
		CONTRACT NO. 91358	
SCALE			
HORIZ. 1"=10'			
VERT. 1"=5'			

DATE	BY
SURVEYED	DATE
REVISIONS	AREAS CHECKED
NO.	

DATE	BY
SURVEYED	DATE
REVISIONS	AREAS CHECKED
NO.	

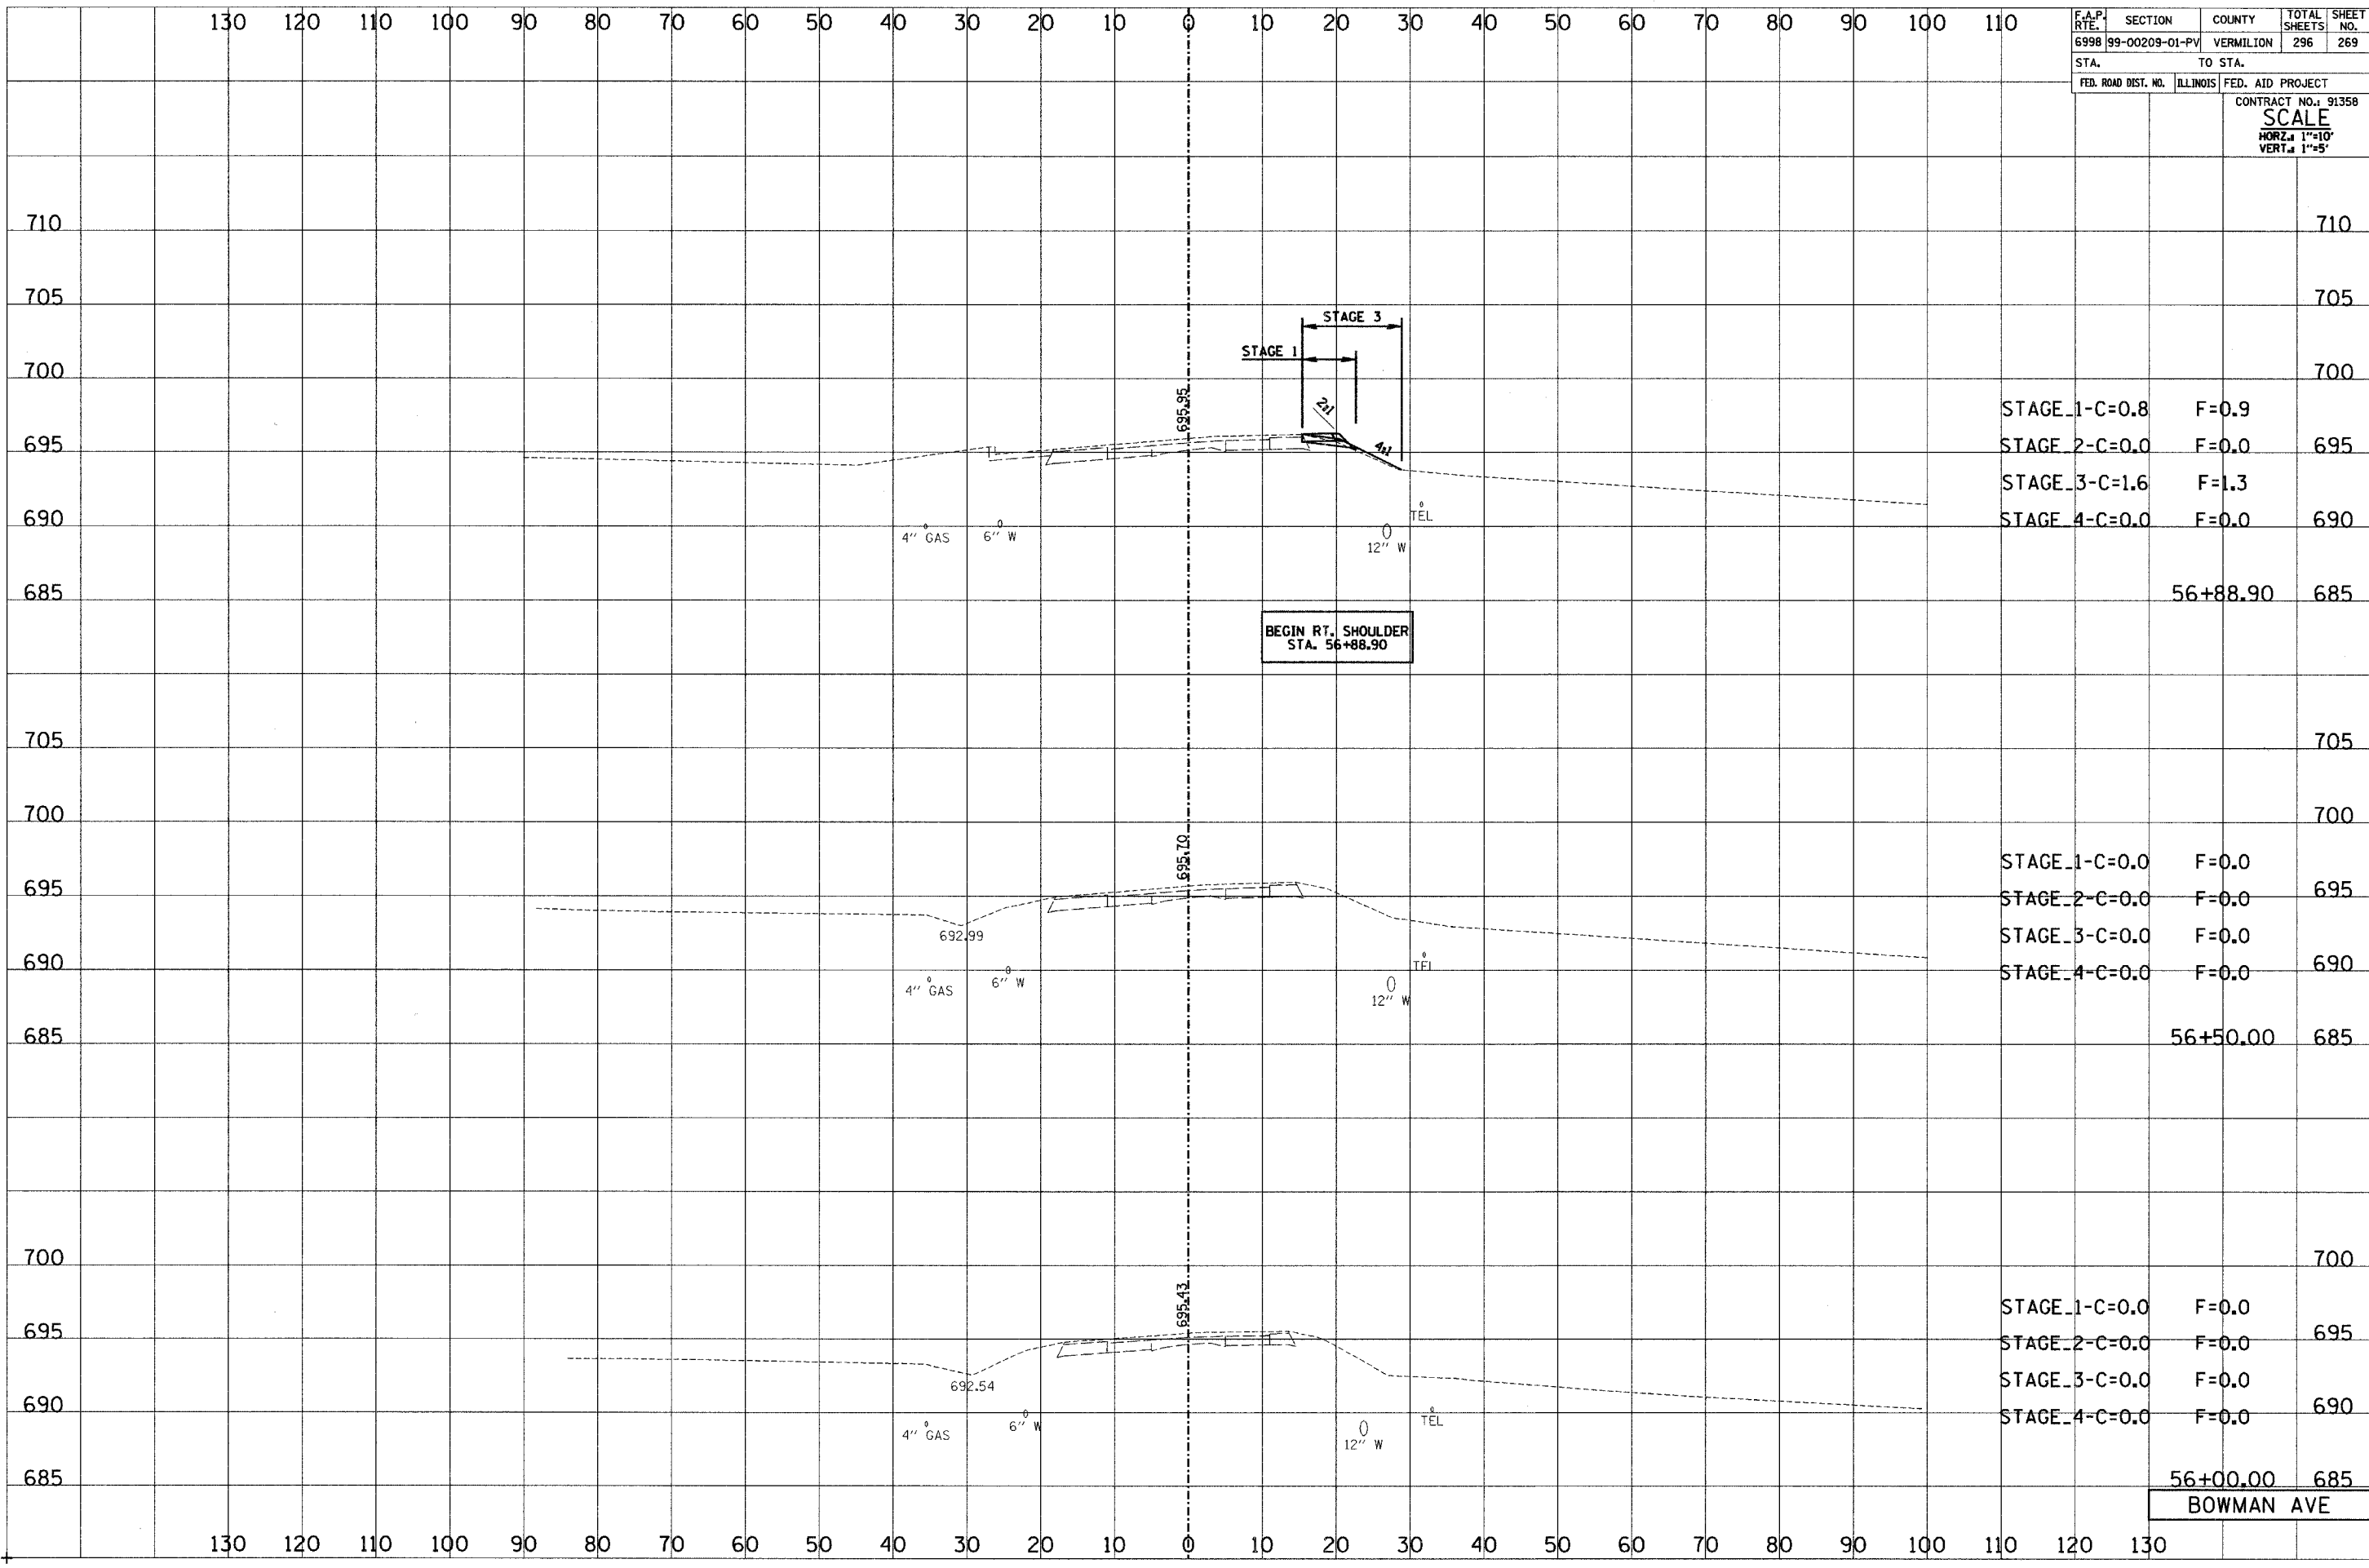

STAGE_1-C=0.8	F=0.9	
STAGE_2-C=0.0	F=0.0	695
STAGE_3-C=1.6	F=1.3	
STAGE_4-C=0.0	F=0.0	690

STAGE_1-C=0.0	F=0.0	
STAGE_2-C=0.0	F=0.0	695
STAGE_3-C=0.0	F=0.0	
STAGE_4-C=0.0	F=0.0	690

STAGE_1-C=0.0	F=0.0	
STAGE_2-C=0.0	F=0.0	695
STAGE_3-C=0.0	F=0.0	
STAGE_4-C=0.0	F=0.0	690

56+88.90 685
 56+50.00 685
 56+00.00 685
BOWMAN AVE