


130 120 110 100 90 80 70 60 50 40 30 20 10 0 10 20 30 40 50 60 70 80 90 100 110

F.A.P. RTE. 1	SECTION 99-00209-01-PV	COUNTY VERMILION	TOTAL SHEETS 296	SHEET NO. 271
STA. TO STA.		FED. AID PROJECT		
FED. ROAD DIST. NO. ILLINOIS		CONTRACT NO. 91358		
SCALE				
HORZ. 1"=10'				
VERT. 1"=5'				

DATE	BY
DATE	BY
DATE	BY
DATE	BY

DATE	BY
DATE	BY
DATE	BY
DATE	BY

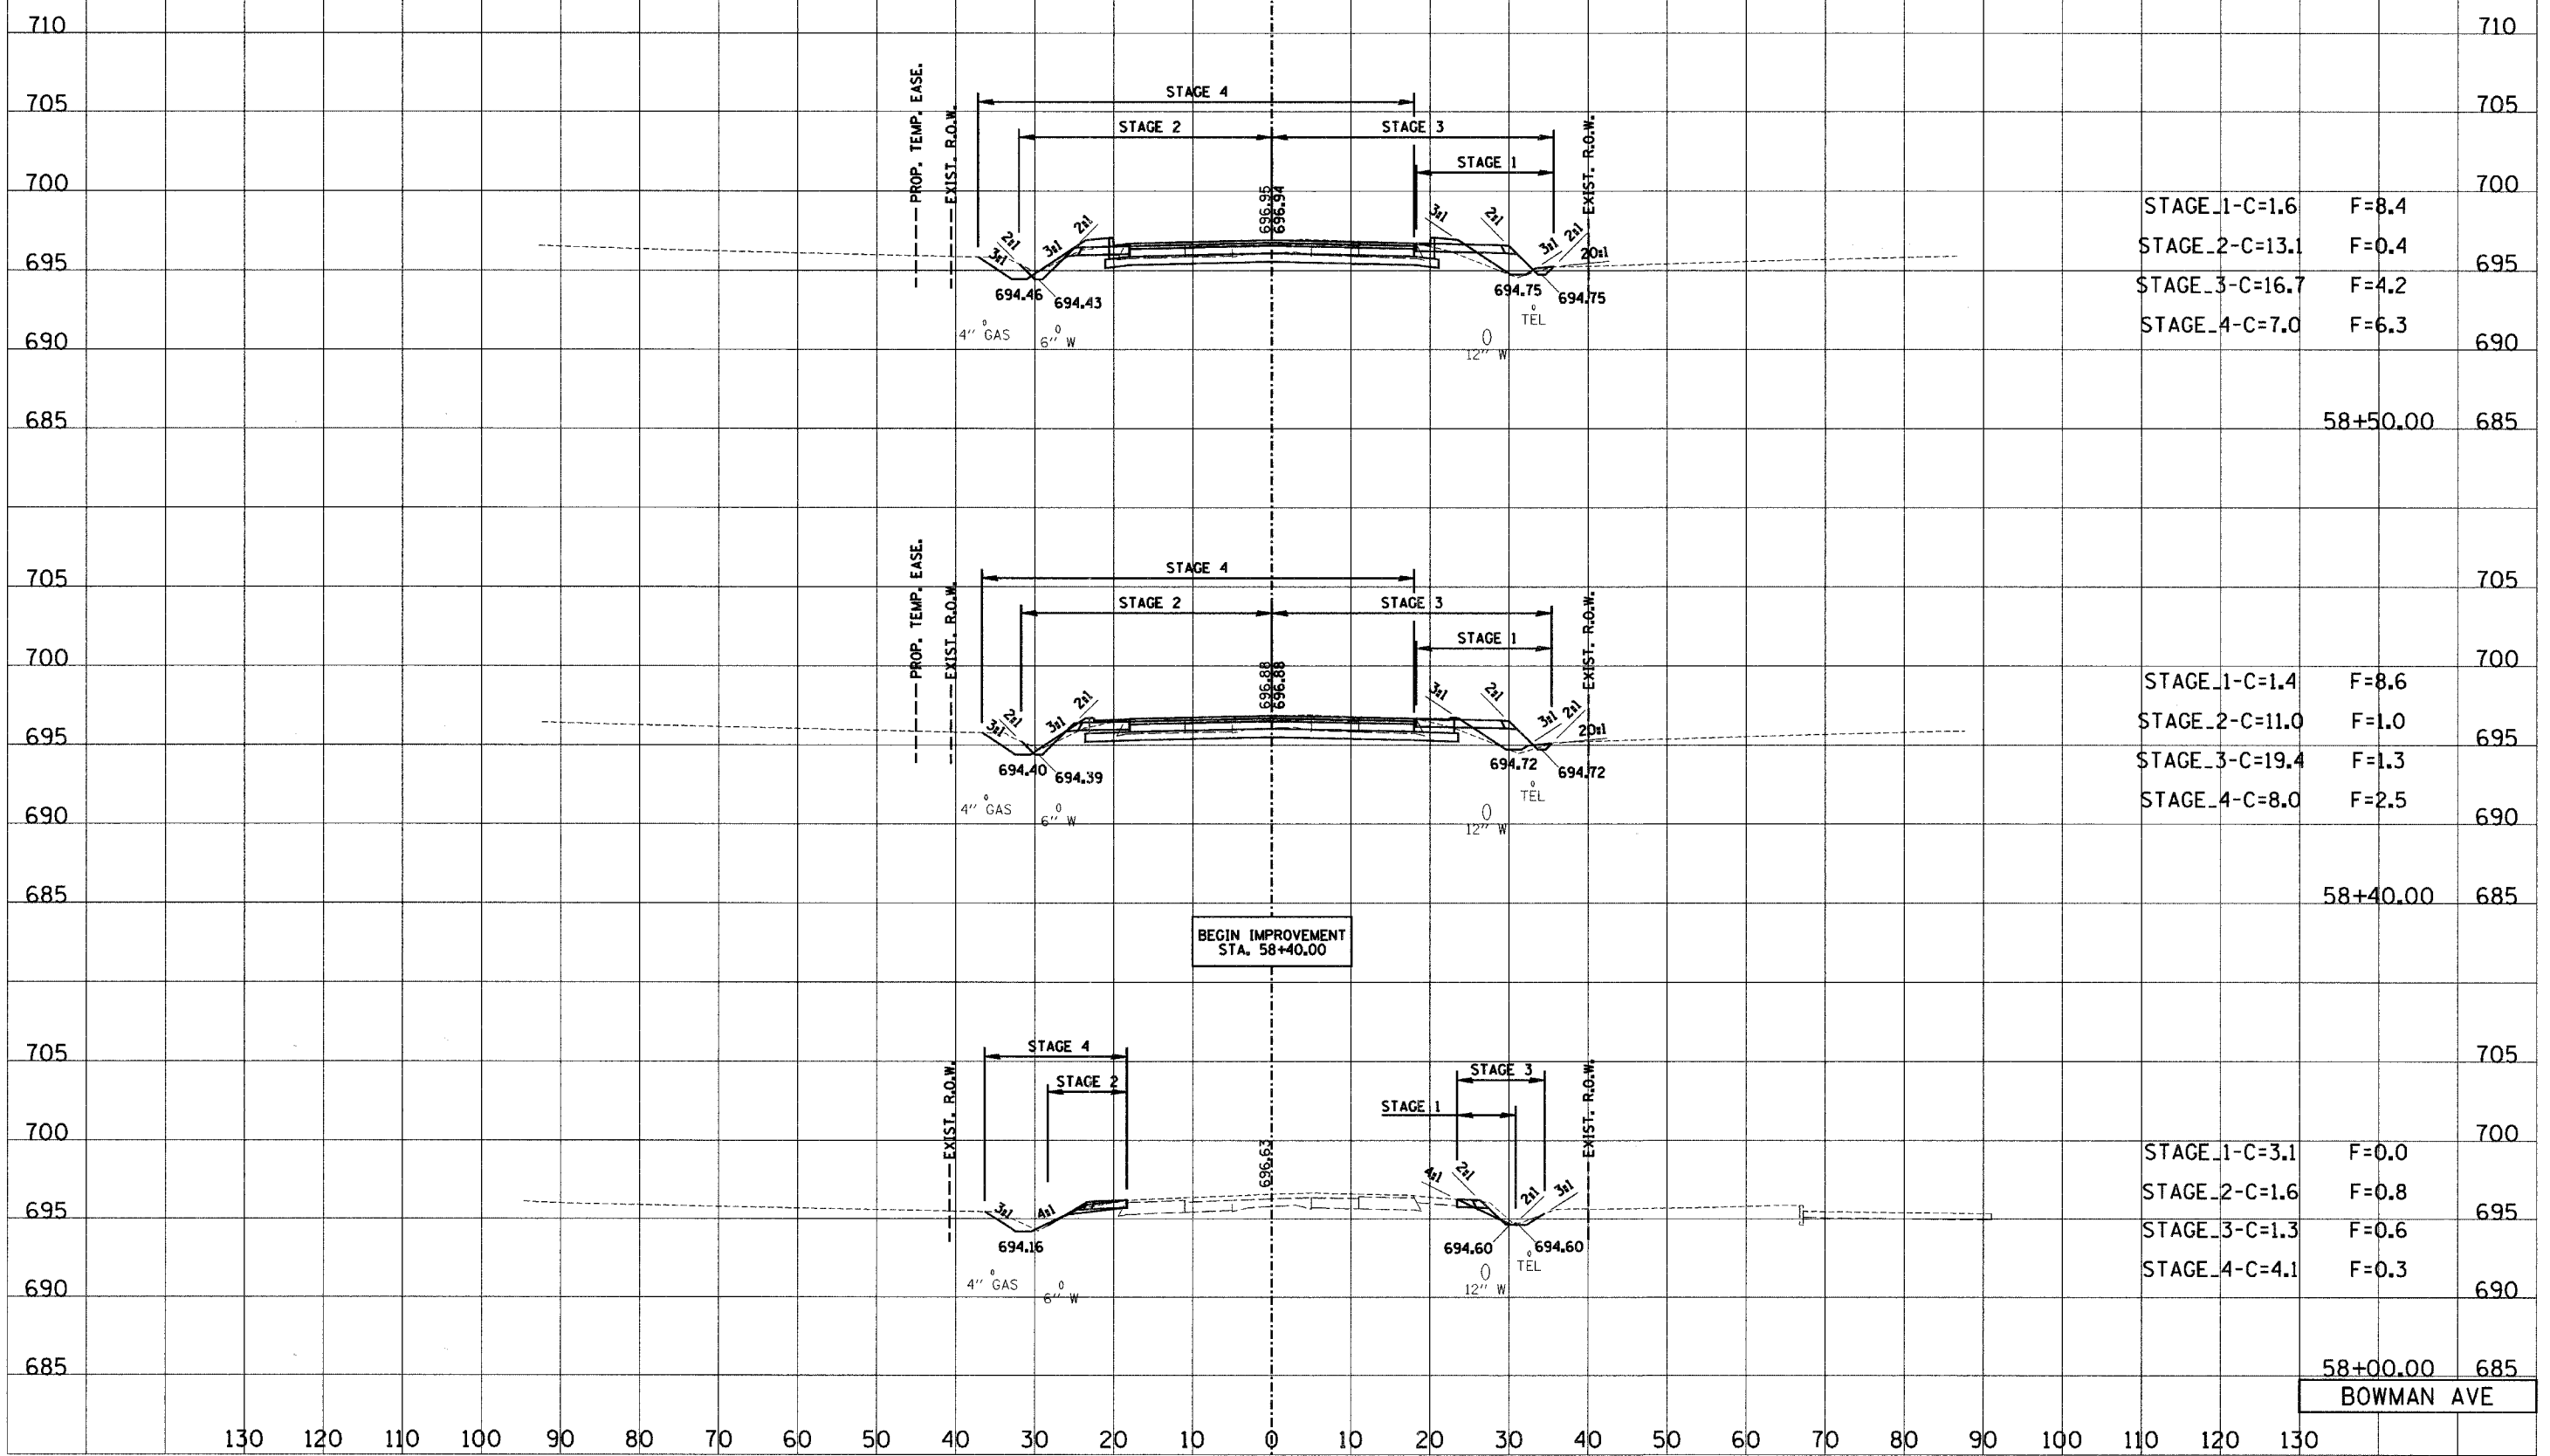

STAGE_1-C=1.6	F=8.4
STAGE_2-C=13.1	F=0.4
STAGE_3-C=16.7	F=4.2
STAGE_4-C=7.0	F=6.3

STAGE_1-C=1.4	F=8.6
STAGE_2-C=11.0	F=1.0
STAGE_3-C=19.4	F=1.3
STAGE_4-C=8.0	F=2.5

STAGE_1-C=3.1	F=0.0
STAGE_2-C=1.6	F=0.8
STAGE_3-C=1.3	F=0.6
STAGE_4-C=4.1	F=0.3

58+00.00 685
BOWMAN AVE

130 120 110 100 90 80 70 60 50 40 30 20 10 0 10 20 30 40 50 60 70 80 90 100 110 120 130