


130 120 110 100 90 80 70 60 50 40 30 20 10 0 10 20 30 40 50 60 70 80 90 100 110

F.A.P. RTE.	SECTION	COUNTY	TOTAL SHEETS	SHEET NO.
6998	99-00209-01-PV	VERMILION	296	272
STA.		TO STA.		
FED. ROAD DIST. NO.		ILLINOIS	FED. AID PROJECT	
CONTRACT NO. 91358				
SCALE				
HORIZ. 1"=10'				
VERT. 1"=5'				

BY _____ DATE _____
 SURVEYED _____
 CHECKED _____
 FINAL SURVEY _____
 NOTE BOOK _____
 NO. _____

BY _____ DATE _____
 SURVEYED _____
 CHECKED _____
 ORIGINAL SURVEY _____
 NOTE BOOK _____
 NO. _____

715
710
705
700
695
690
685

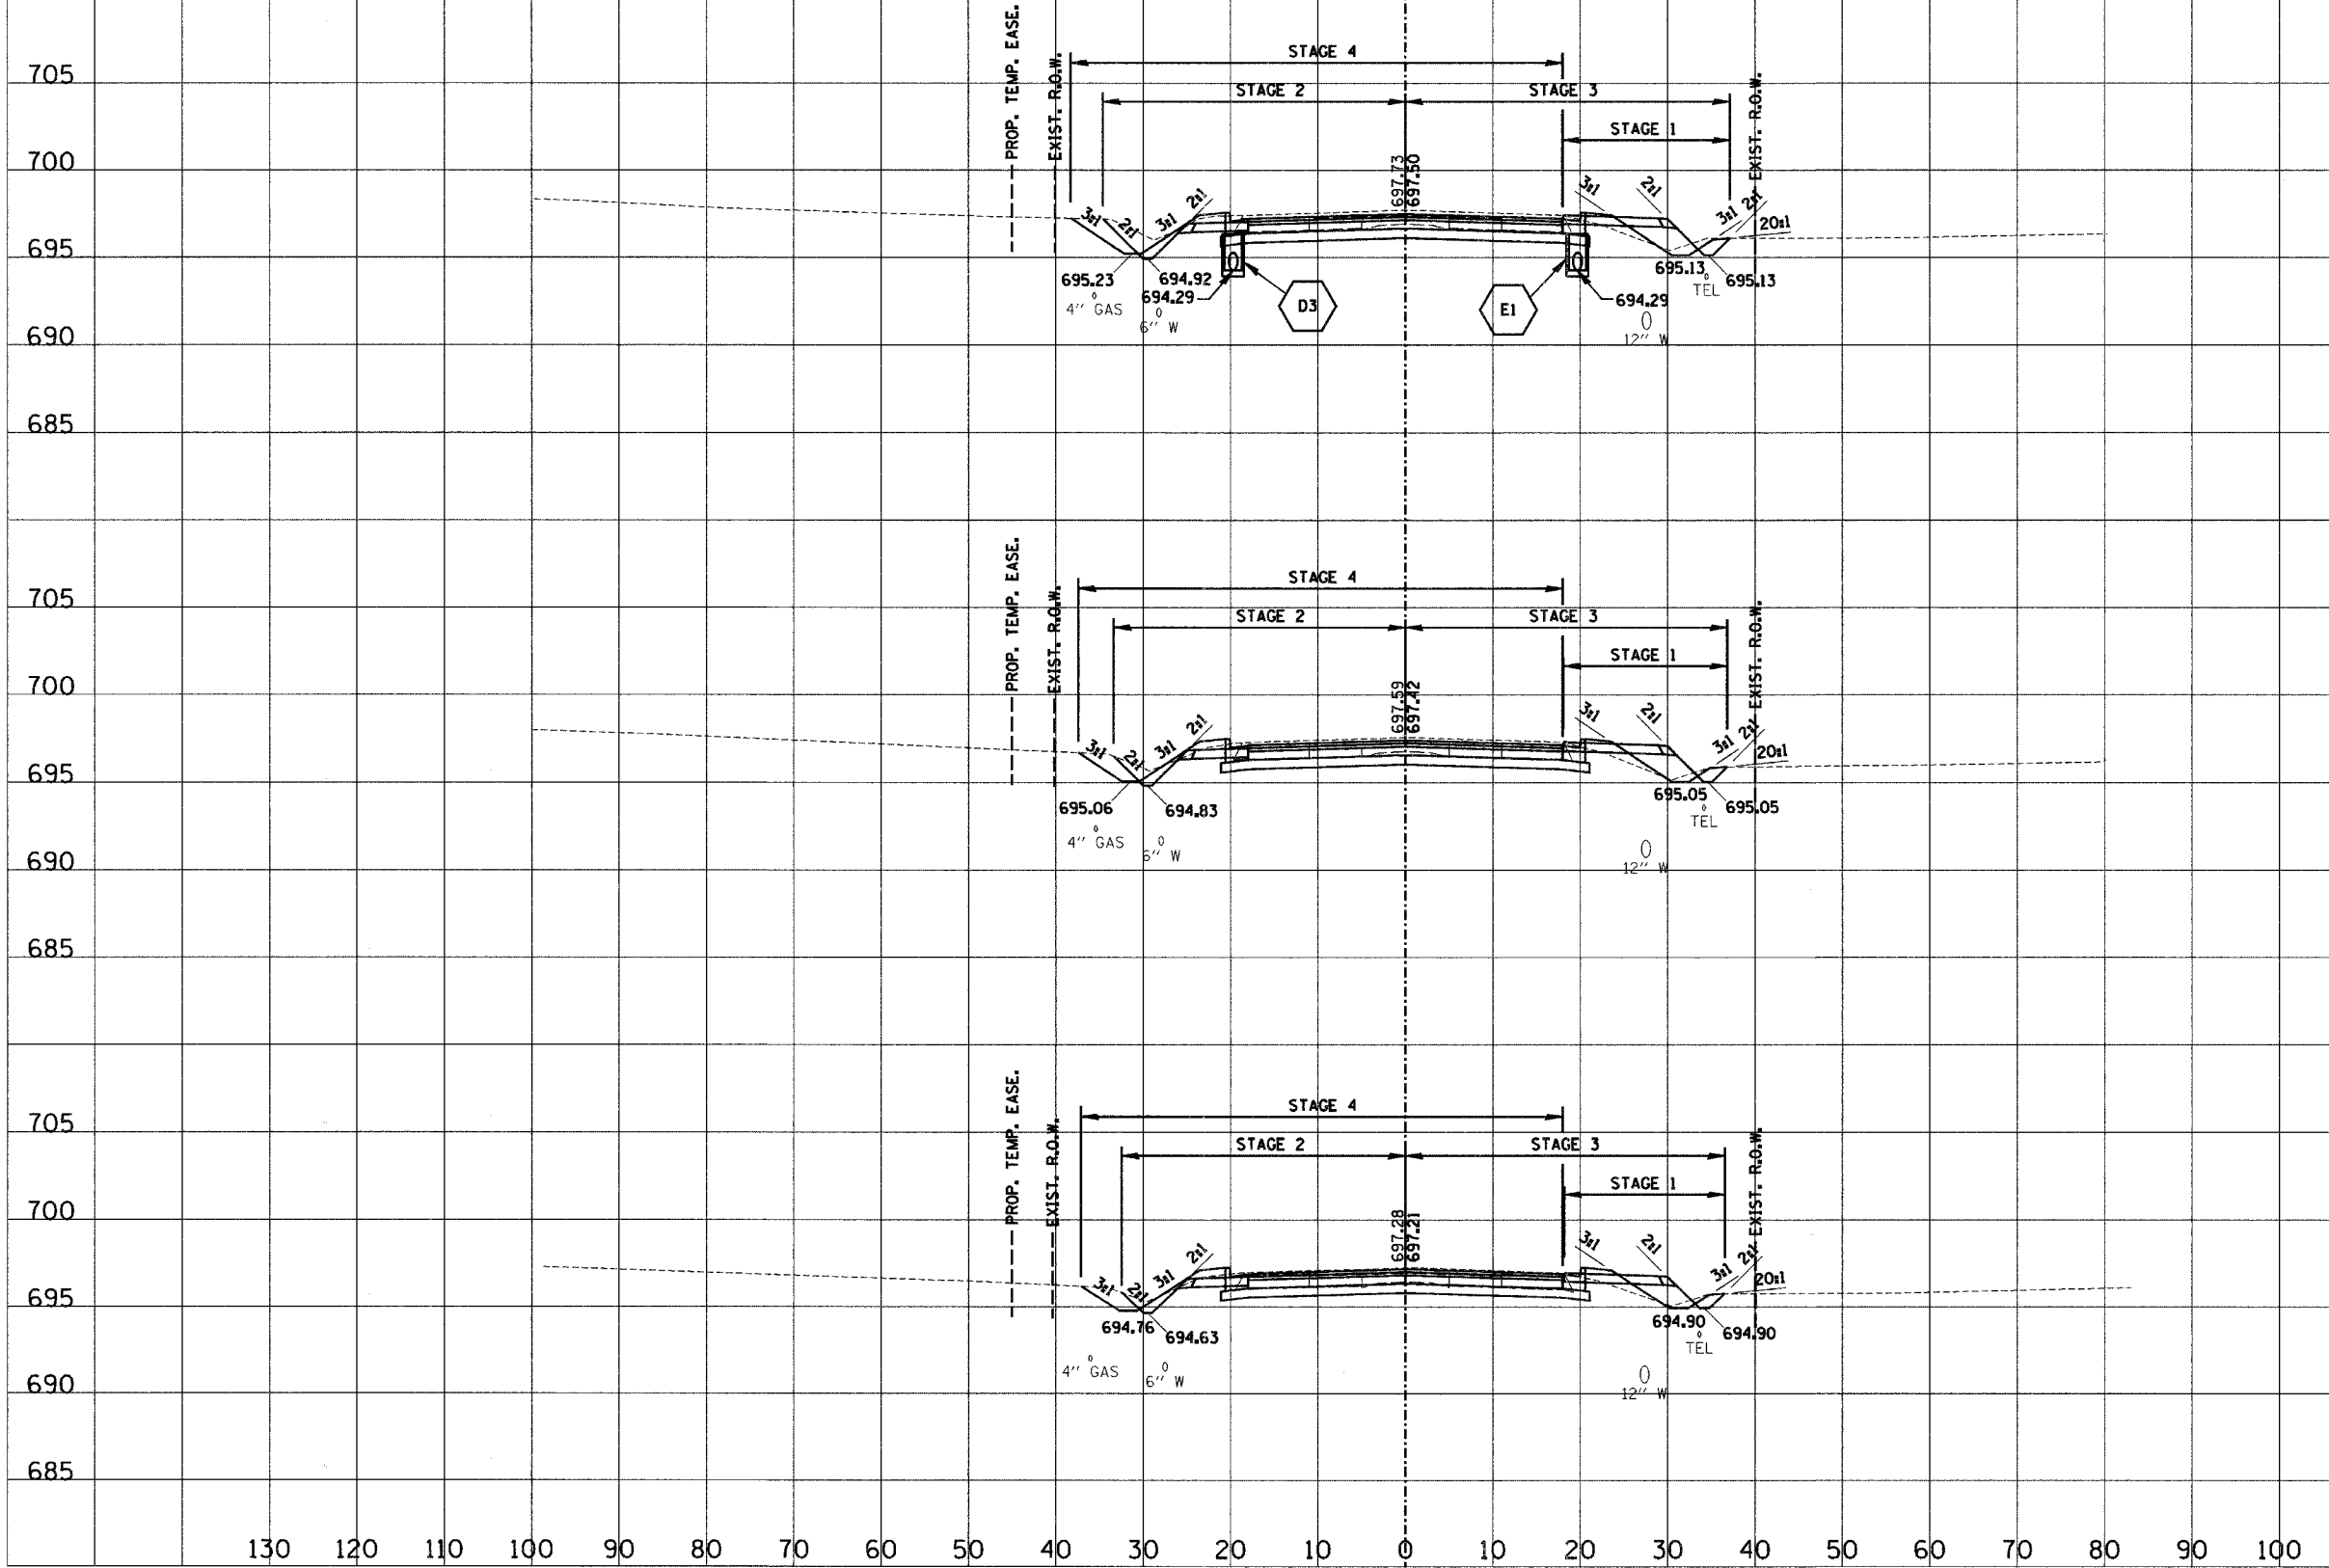

STAGE_1-C=3.6	F=7.4	700
STAGE_2-C=23.6	F=0.1	695
STAGE_3-C=21.8	F=4.3	690
STAGE_4-C=7.5	F=6.5	685

STAGE_1-C=2.9	F=8.2	700
STAGE_2-C=18.8	F=0.2	695
STAGE_3-C=20.6	F=4.2	690
STAGE_4-C=6.8	F=6.5	685

STAGE_1-C=3.1	F=6.7	700
STAGE_2-C=16.2	F=0.3	695
STAGE_3-C=17.4	F=4.8	690
STAGE_4-C=6.6	F=6.5	685

59+78.00 685
59+50.00 685
59+00.00 685
BOWMAN AVE

130 120 110 100 90 80 70 60 50 40 30 20 10 0 10 20 30 40 50 60 70 80 90 100 110 120 130