

715

130 120 110 100 90 80 70 60 50 40 30 20 10 0 10 20 30 40 50 60 70 80 90 100 110

F.A.P. RTE.	SECTION	COUNTY	TOTAL SHEETS	SHEET NO.
6998	99-00209-01-PV	VERMILION	296	273
STA.		TO STA.		
FED. ROAD DIST. NO.		ILLINOIS FED. AID PROJECT		
CONTRACT NO. 91358				
SCALE				
HORIZ. 1"=10'				
VERT. 1"=5'				

710

705

700

695

690

685

715

710

705

700

695

690

710

705

700

695

690

710

705

700

695

690

685

710


705

700


695

690


685

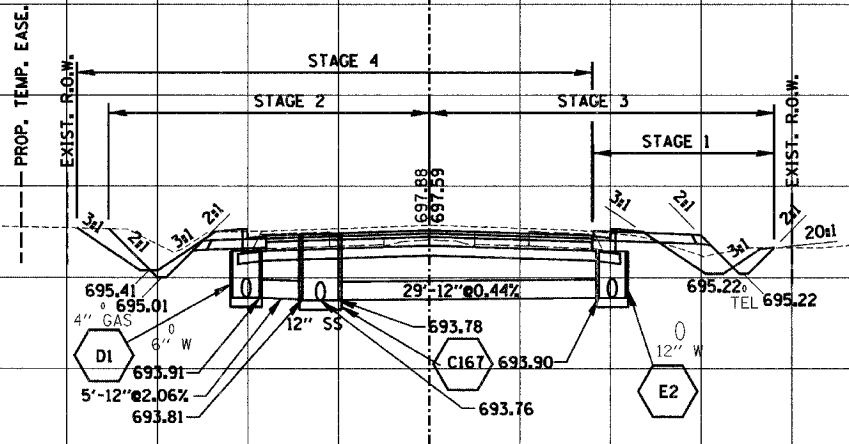

STAGE_1-C=7.2	F=2.6	700
STAGE_2-C=29.0	F=0.1	695
STAGE_3-C=23.1	F=4.8	690
STAGE_4-C=7.5	F=6.5	685
60+08.00		685

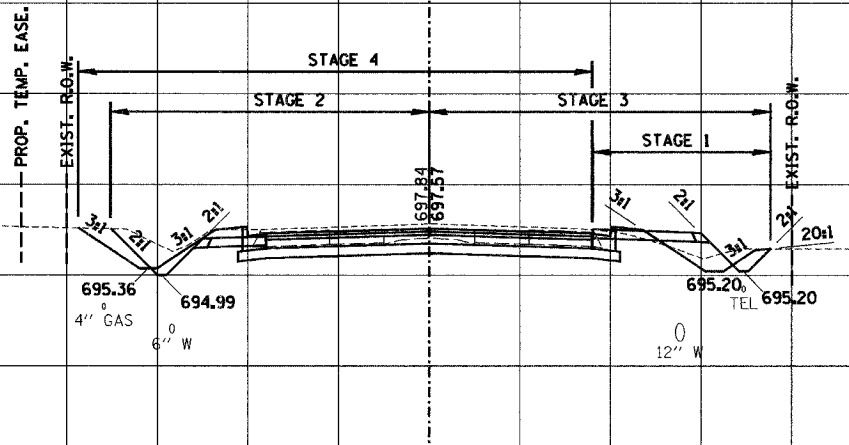

STAGE_1-C=5.7	F=4.2	700
STAGE_2-C=27.5	F=0.1	695
STAGE_3-C=22.8	F=4.6	690
STAGE_4-C=7.5	F=6.5	685
60+00.00		690

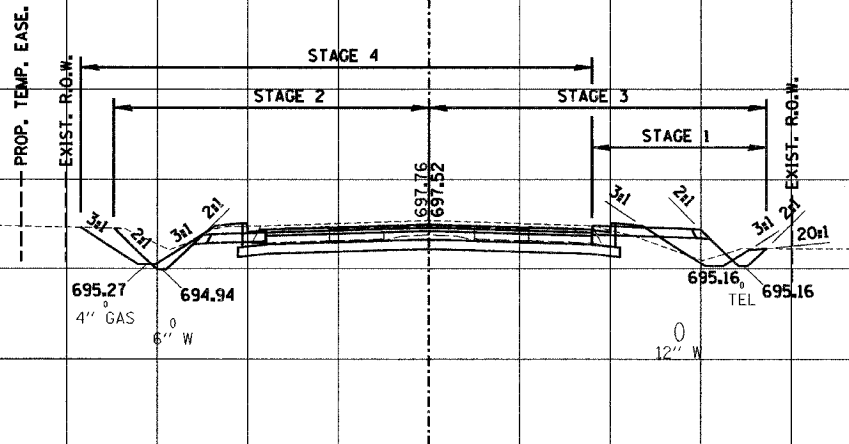

STAGE_1-C=3.8	F=7.1	700
STAGE_2-C=24.9	F=0.1	695
STAGE_3-C=22.1	F=4.3	690
STAGE_4-C=7.5	F=6.5	685
59+85.00		685

BOWMAN AVE

130 120 110 100 90 80 70 60 50 40 30 20 10 0 10 20 30 40 50 60 70 80 90 100 110 120 130

DATE _____ BY _____
 SURVEYED _____
 ORIGINAL SURVEY _____
 NOTE BOOK _____
 NO. _____

DATE _____ BY _____
 SURVEYED _____
 ORIGINAL SURVEY _____
 NOTE BOOK _____
 NO. _____