


130 120 110 100 90 80 70 60 50 40 30 20 10 0 10 20 30 40 50 60 70 80 90 100 110


F.A.P. RTE. 6998	SECTION 99-00209-01-PV	COUNTY VERMILION	TOTAL SHEETS 296	SHEET NO. 277
STA. TO STA.		FED. AID PROJECT		
FED. ROAD DIST. NO.		ILLINOIS		
CONTRACT NO.: 91358				
SCALE				
HORIZ. 1"=10'				
VERT. 1"=5'				

BY	DATE
SURVEYED	DATE
TEMPLATE	DATE
AREAS CHECKED	
FINAL SURVEY NOTE BOOK NO.	

BY	DATE
SURVEYED	DATE
TEMPLATE	DATE
AREAS CHECKED	
ORIGINAL SURVEY NOTE BOOK NO.	

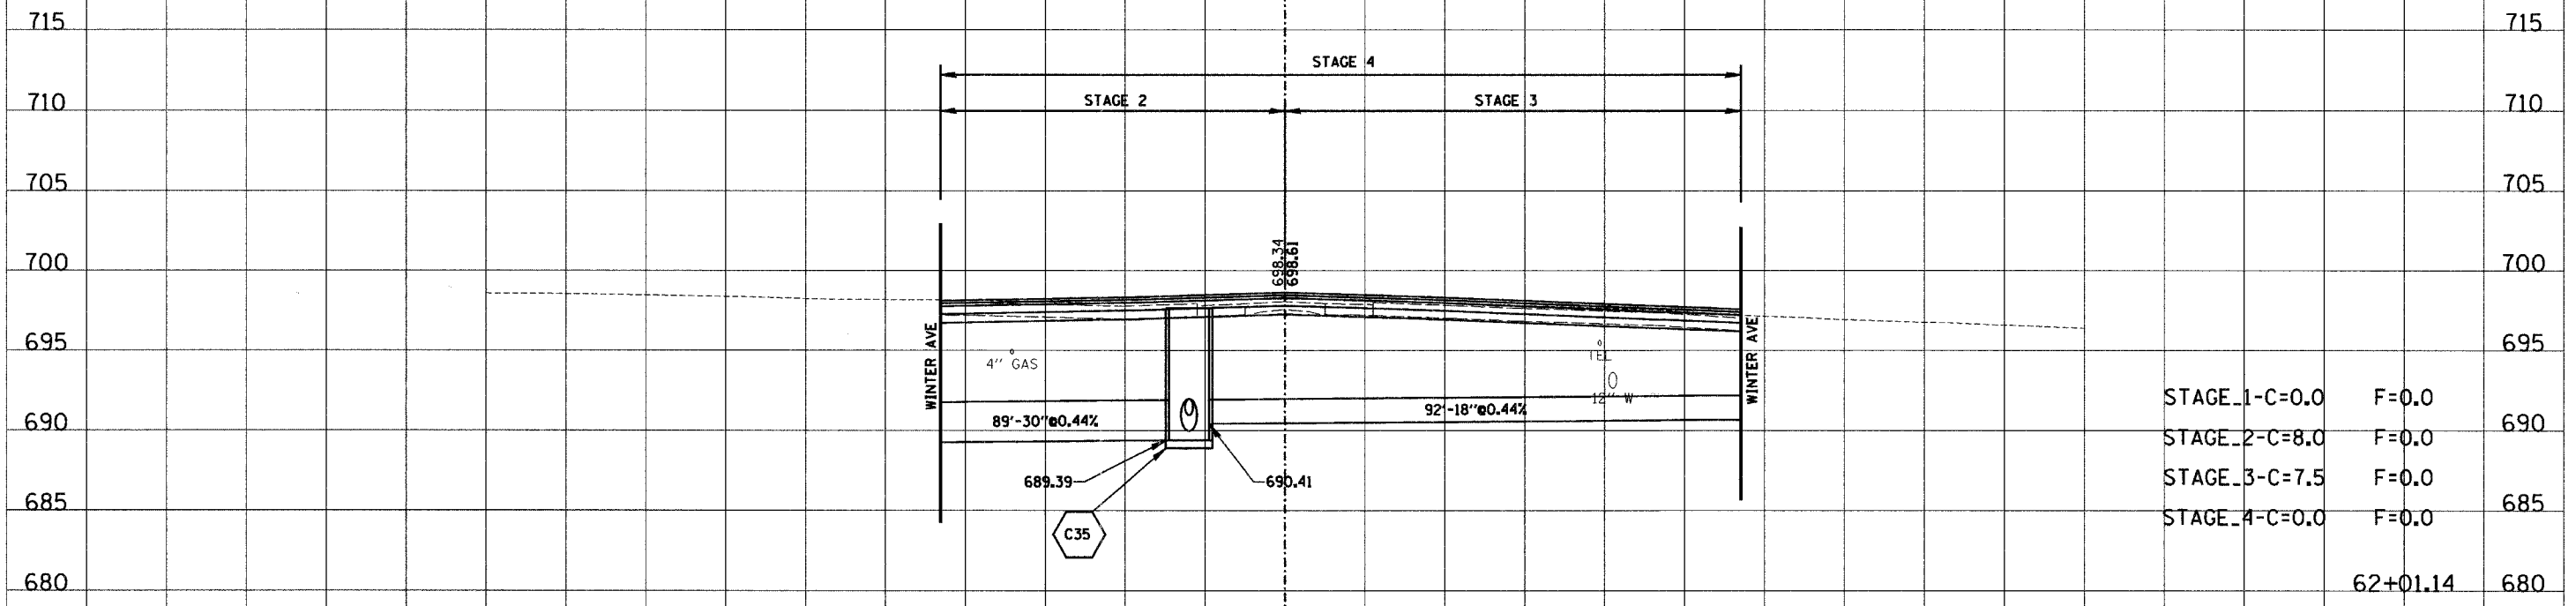

STAGE_1-C=0.0	F=0.0	715
STAGE_2-C=8.0	F=0.0	710
STAGE_3-C=7.5	F=0.0	705
STAGE_4-C=0.0	F=0.0	700
		695
		690
		685
		680
	62+01.14	680

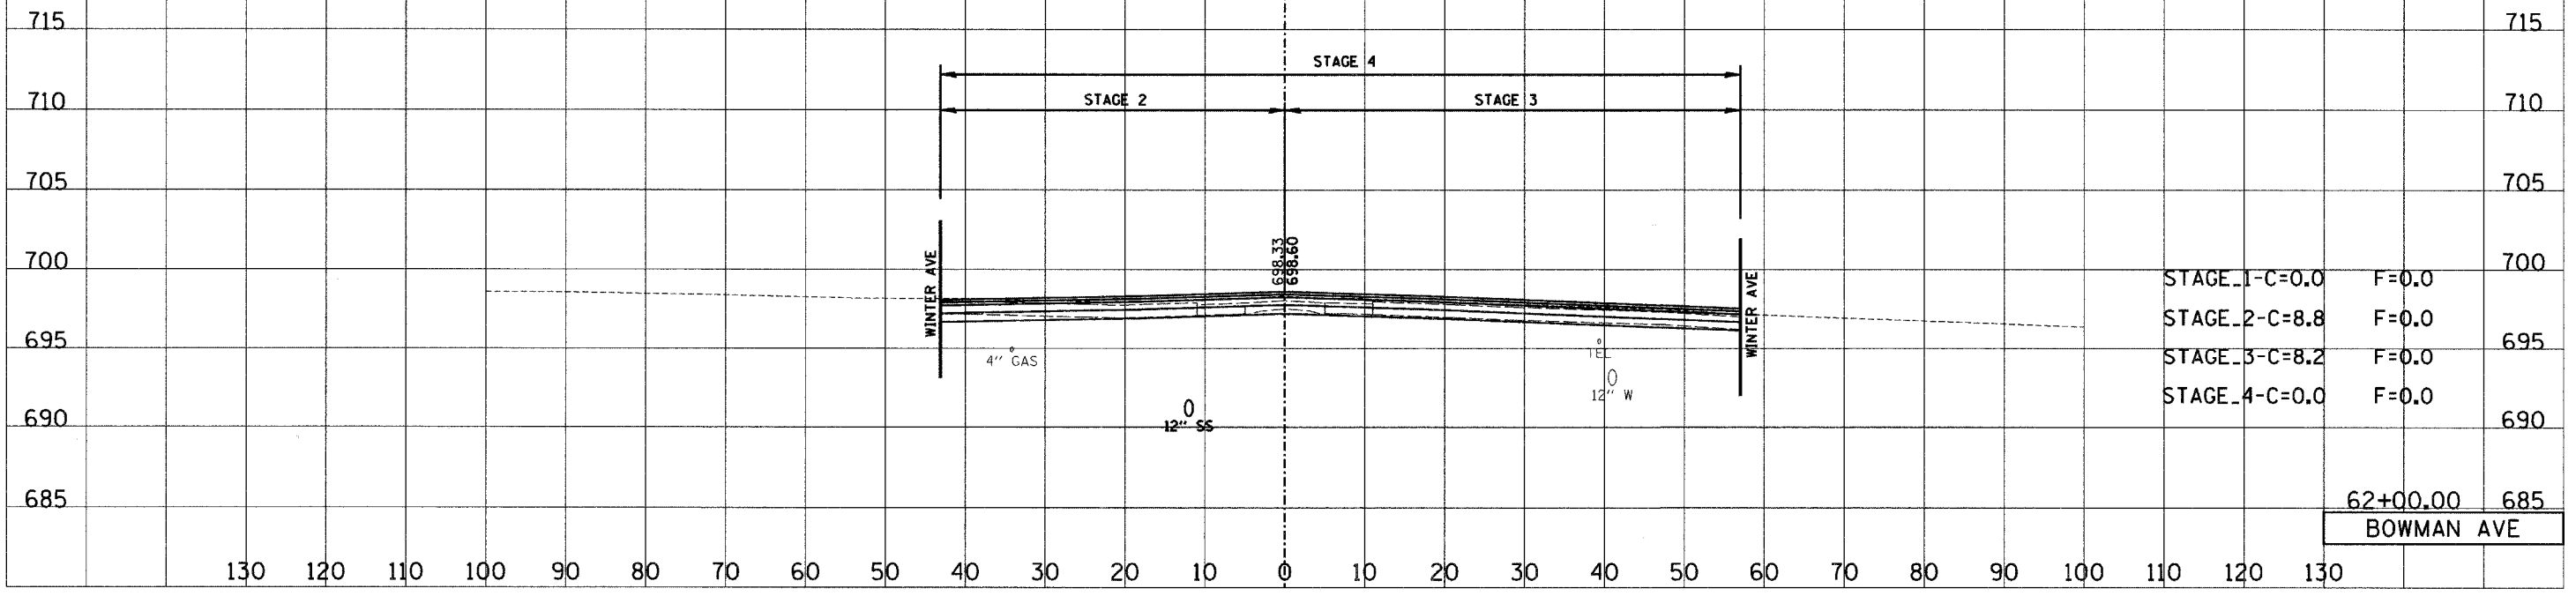

STAGE_1-C=0.0	F=0.0	715
STAGE_2-C=8.8	F=0.0	710
STAGE_3-C=8.2	F=0.0	705
STAGE_4-C=0.0	F=0.0	700
		695
		690
		685
		680
	62+00.00	685
	BOWMAN AVE	

130 120 110 100 90 80 70 60 50 40 30 20 10 0 10 20 30 40 50 60 70 80 90 100 110 120 130