


130 120 110 100 90 80 70 60 50 40 30 20 10 0 10 20 30 40 50 60 70 80 90 100 110


F.A.P. RTE.	SECTION	COUNTY	TOTAL SHEETS	SHEET NO.
6998	99-00209-01-PV	VERMILION	296	287
STA.		TO STA.		
FED. ROAD DIST. NO.		ILLINOIS FED. AID PROJECT		
CONTRACT NO.: 91358				
SCALE				
HORIZ. 1"=10'				
VERT. 1"=5'				

FINAL SURVEY	DATE
BY	
SURVEYED	
NOTE BOOK	
NO.	
AREAS CHECKED	

ORIGINAL SURVEY	DATE
BY	
SURVEYED	
NOTE BOOK	
NO.	
AREAS CHECKED	

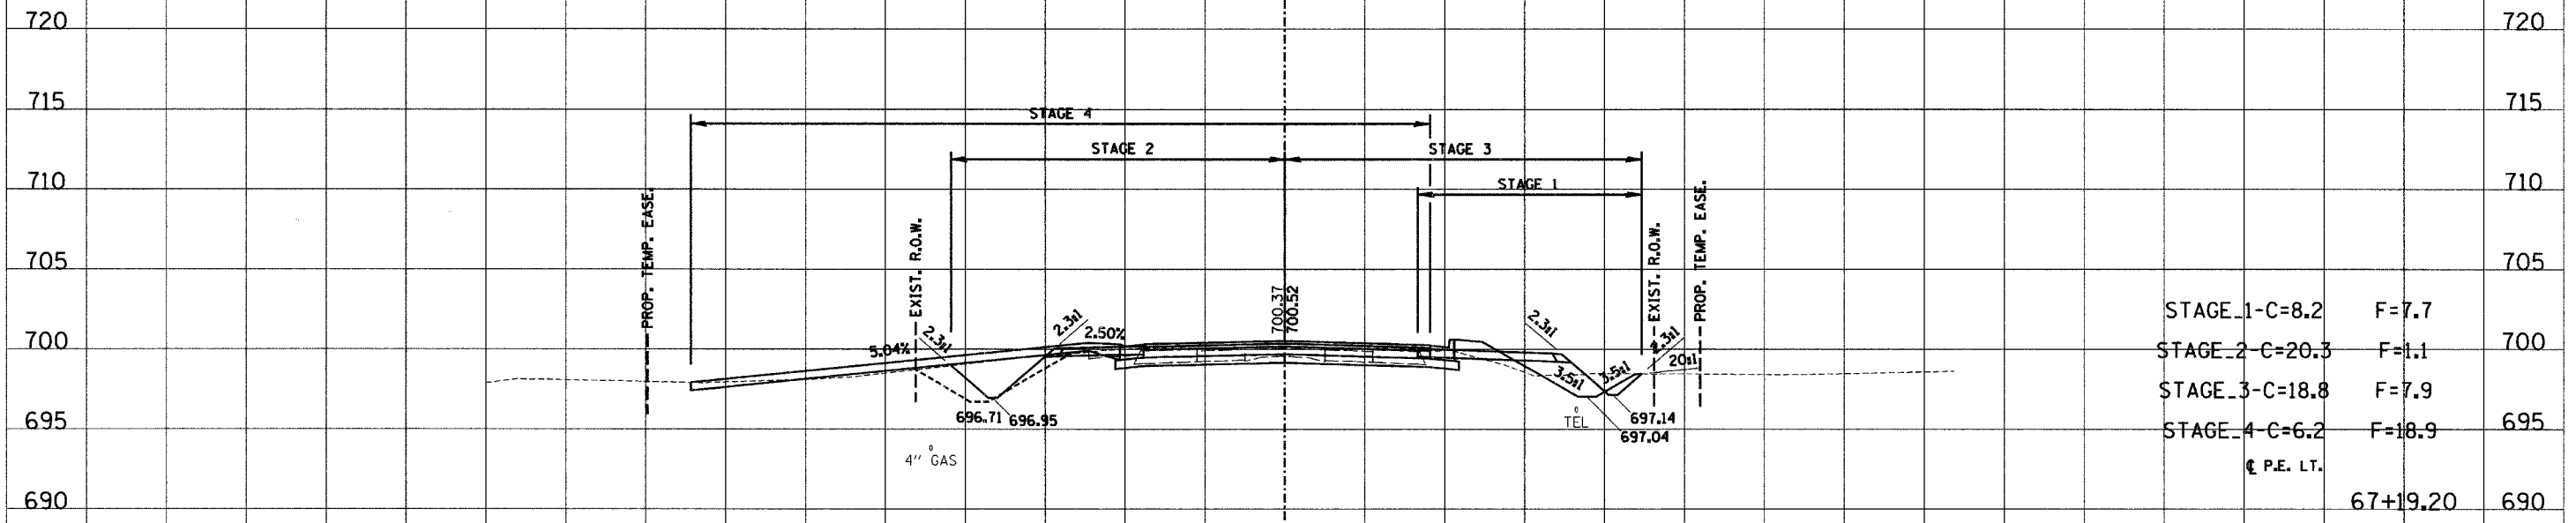

STAGE_1-C=8.2	F=7.7	
STAGE_2-C=20.3	F=1.1	
STAGE_3-C=18.8	F=7.9	
STAGE_4-C=6.2	F=18.9	
P.E. LT.		
		67+19.20

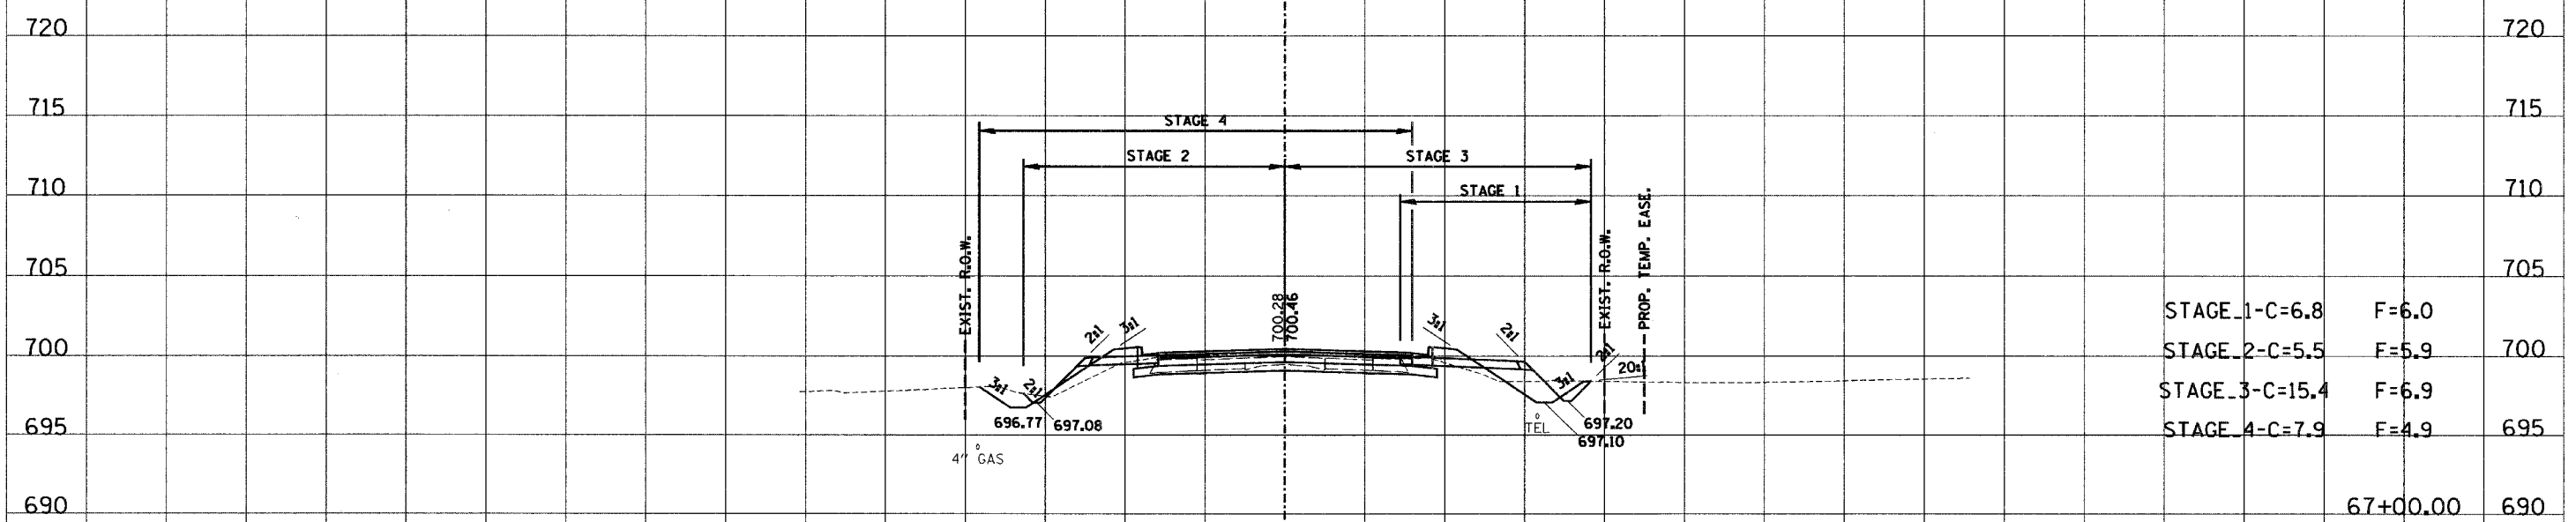

STAGE_1-C=6.8	F=6.0	
STAGE_2-C=5.5	F=5.9	
STAGE_3-C=15.4	F=6.9	
STAGE_4-C=7.9	F=4.9	
		67+00.00

130 120 110 100 90 80 70 60 50 40 30 20 10 0 10 20 30 40 50 60 70 80 90 100 110 120 130

BOWMAN AVE