


130 120 110 100 90 80 70 60 50 40 30 20 10 0 10 20 30 40 50 60 70 80 90 100 110

F.A.P. RTE.	SECTION	COUNTY	TOTAL SHEETS	SHEET NO.
6998	99-00209-01-PV	VERMILION	296	291
STA.		TO STA.		
FED. ROAD DIST. NO.		ILLINOIS FED. AID PROJECT		
CONTRACT NO. 91358				
SCALE				
HORZ. 1"=10'				
VERT. 1"=5'				

DATE	BY
SURVEYED	DATE
NOTE BOOK	NO.
TEMPLATE	
AREAS CHECKED	

DATE	BY
ORIGINAL SURVEY	DATE
NOTE BOOK	NO.
TEMPLATE	
AREAS CHECKED	

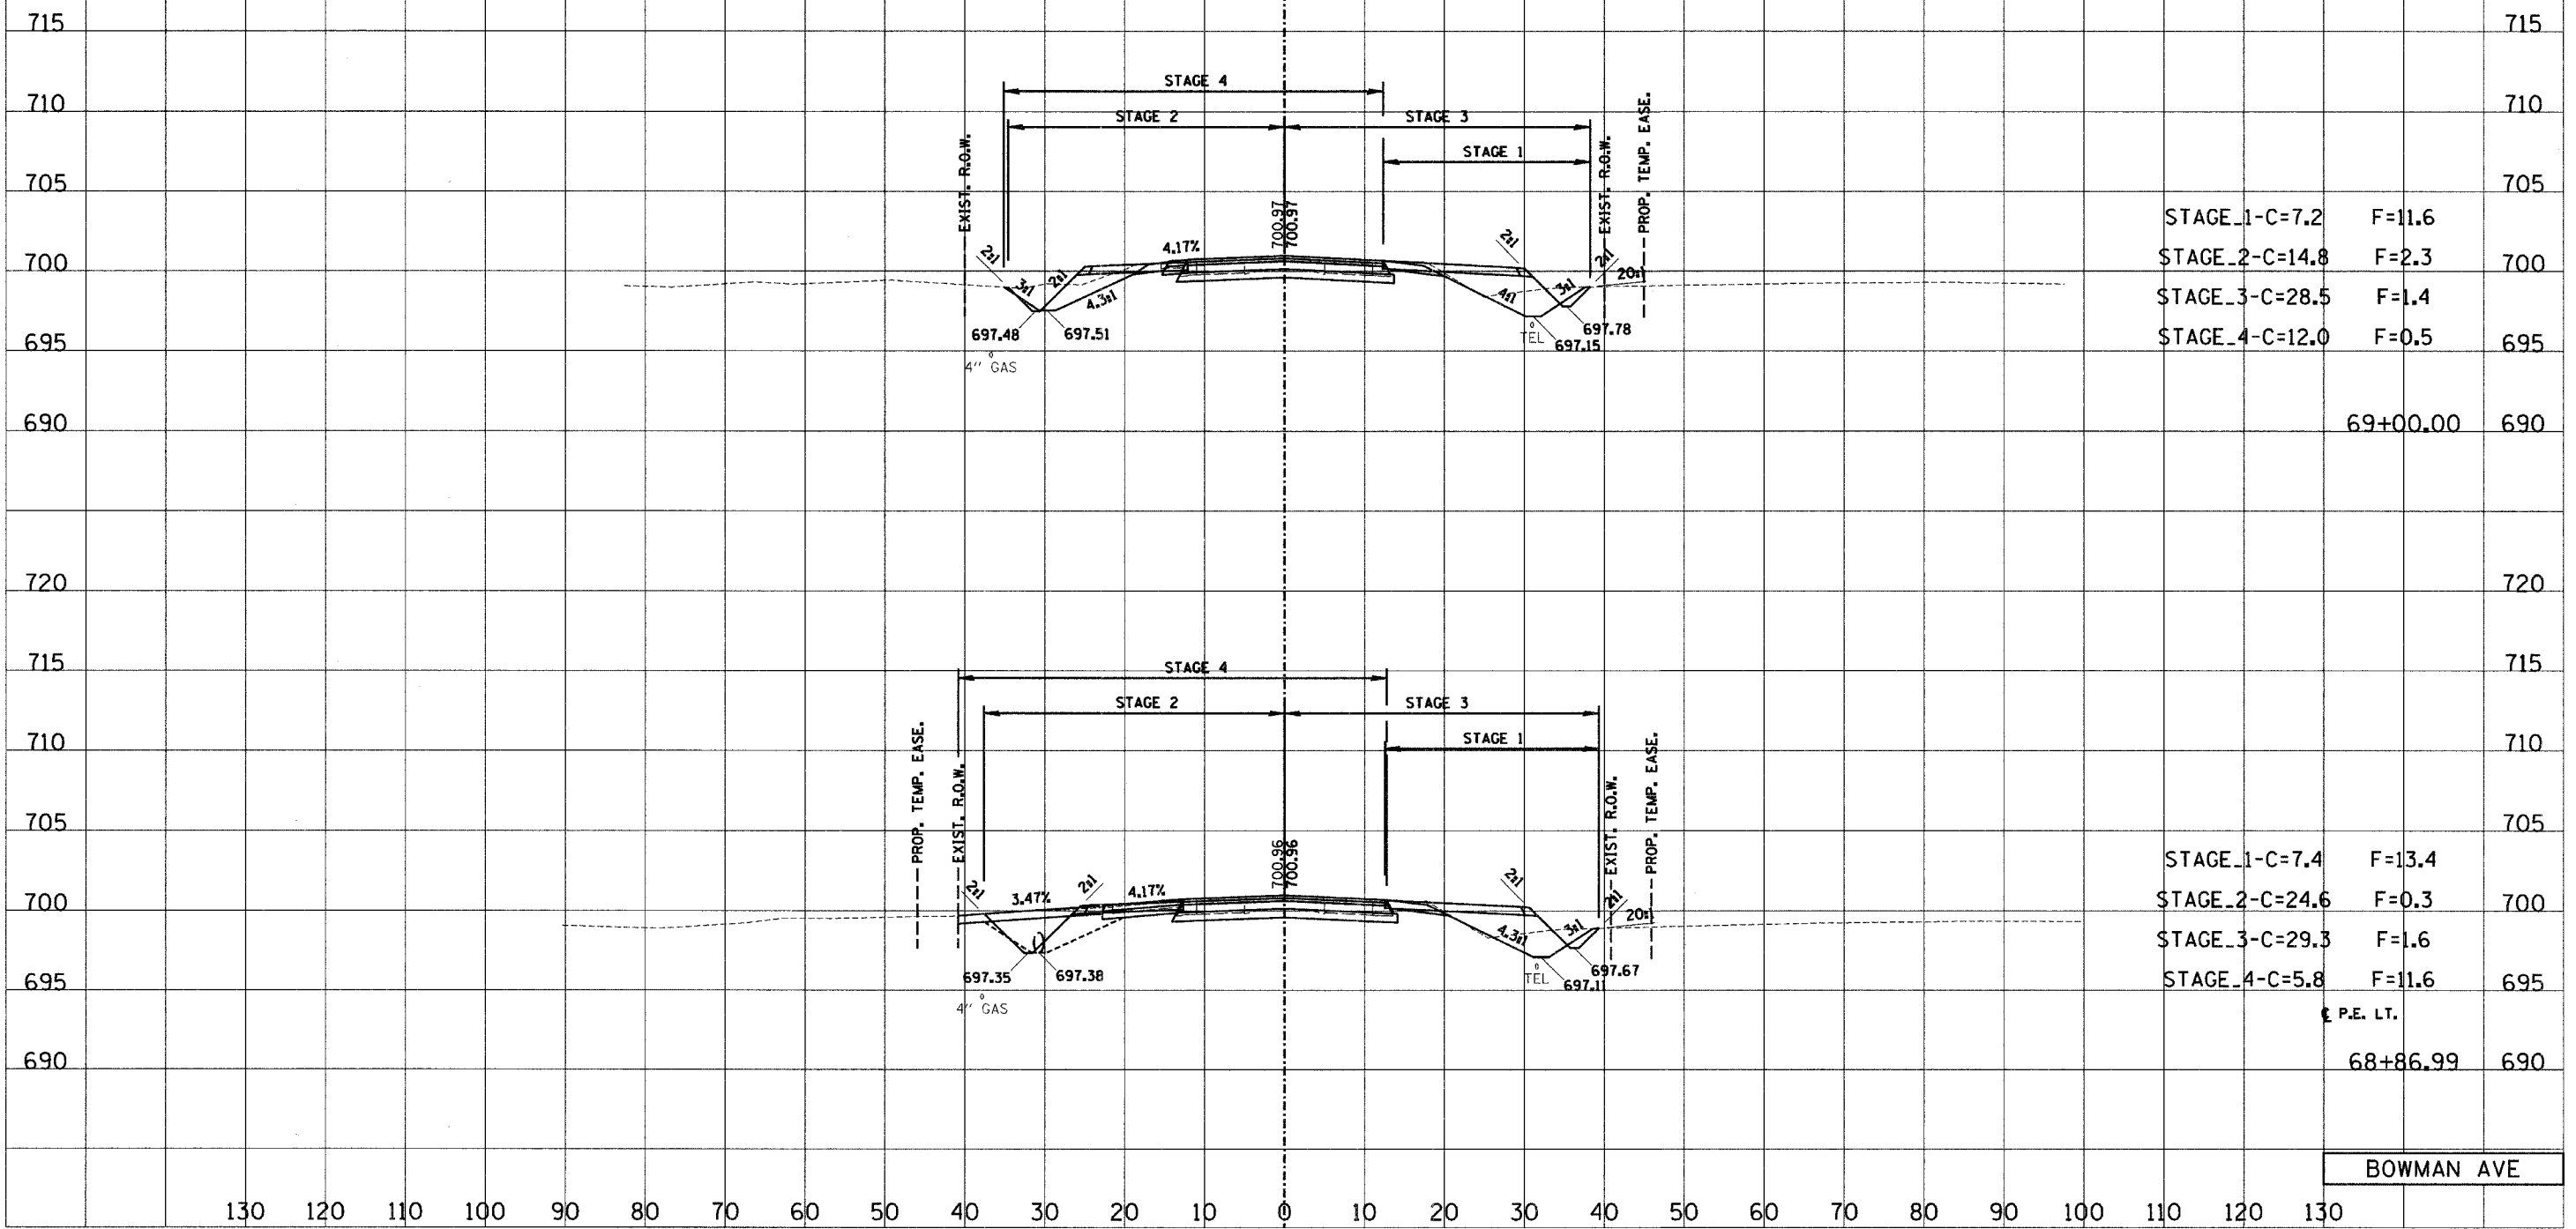

BOWMAN AVE

130 120 110 100 90 80 70 60 50 40 30 20 10 0 10 20 30 40 50 60 70 80 90 100 110 120 130