


130 120 110 100 90 80 70 60 50 40 30 20 10 0 10 20 30 40 50 60 70 80 90 100 110

F.A.P. RTE. 1	SECTION 99-00209-01-PV	COUNTY VERMILION	TOTAL SHEETS 296	SHEET NO. 295
STA. TO STA.		FED. AID PROJECT		
FED. ROAD DIST. NO. ILLINOIS		CONTRACT NO. 91358		
SCALE HORIZ. 1"=10' VERT. 1"=5'				

END RT. SHOULDER
STA. 72+95.61

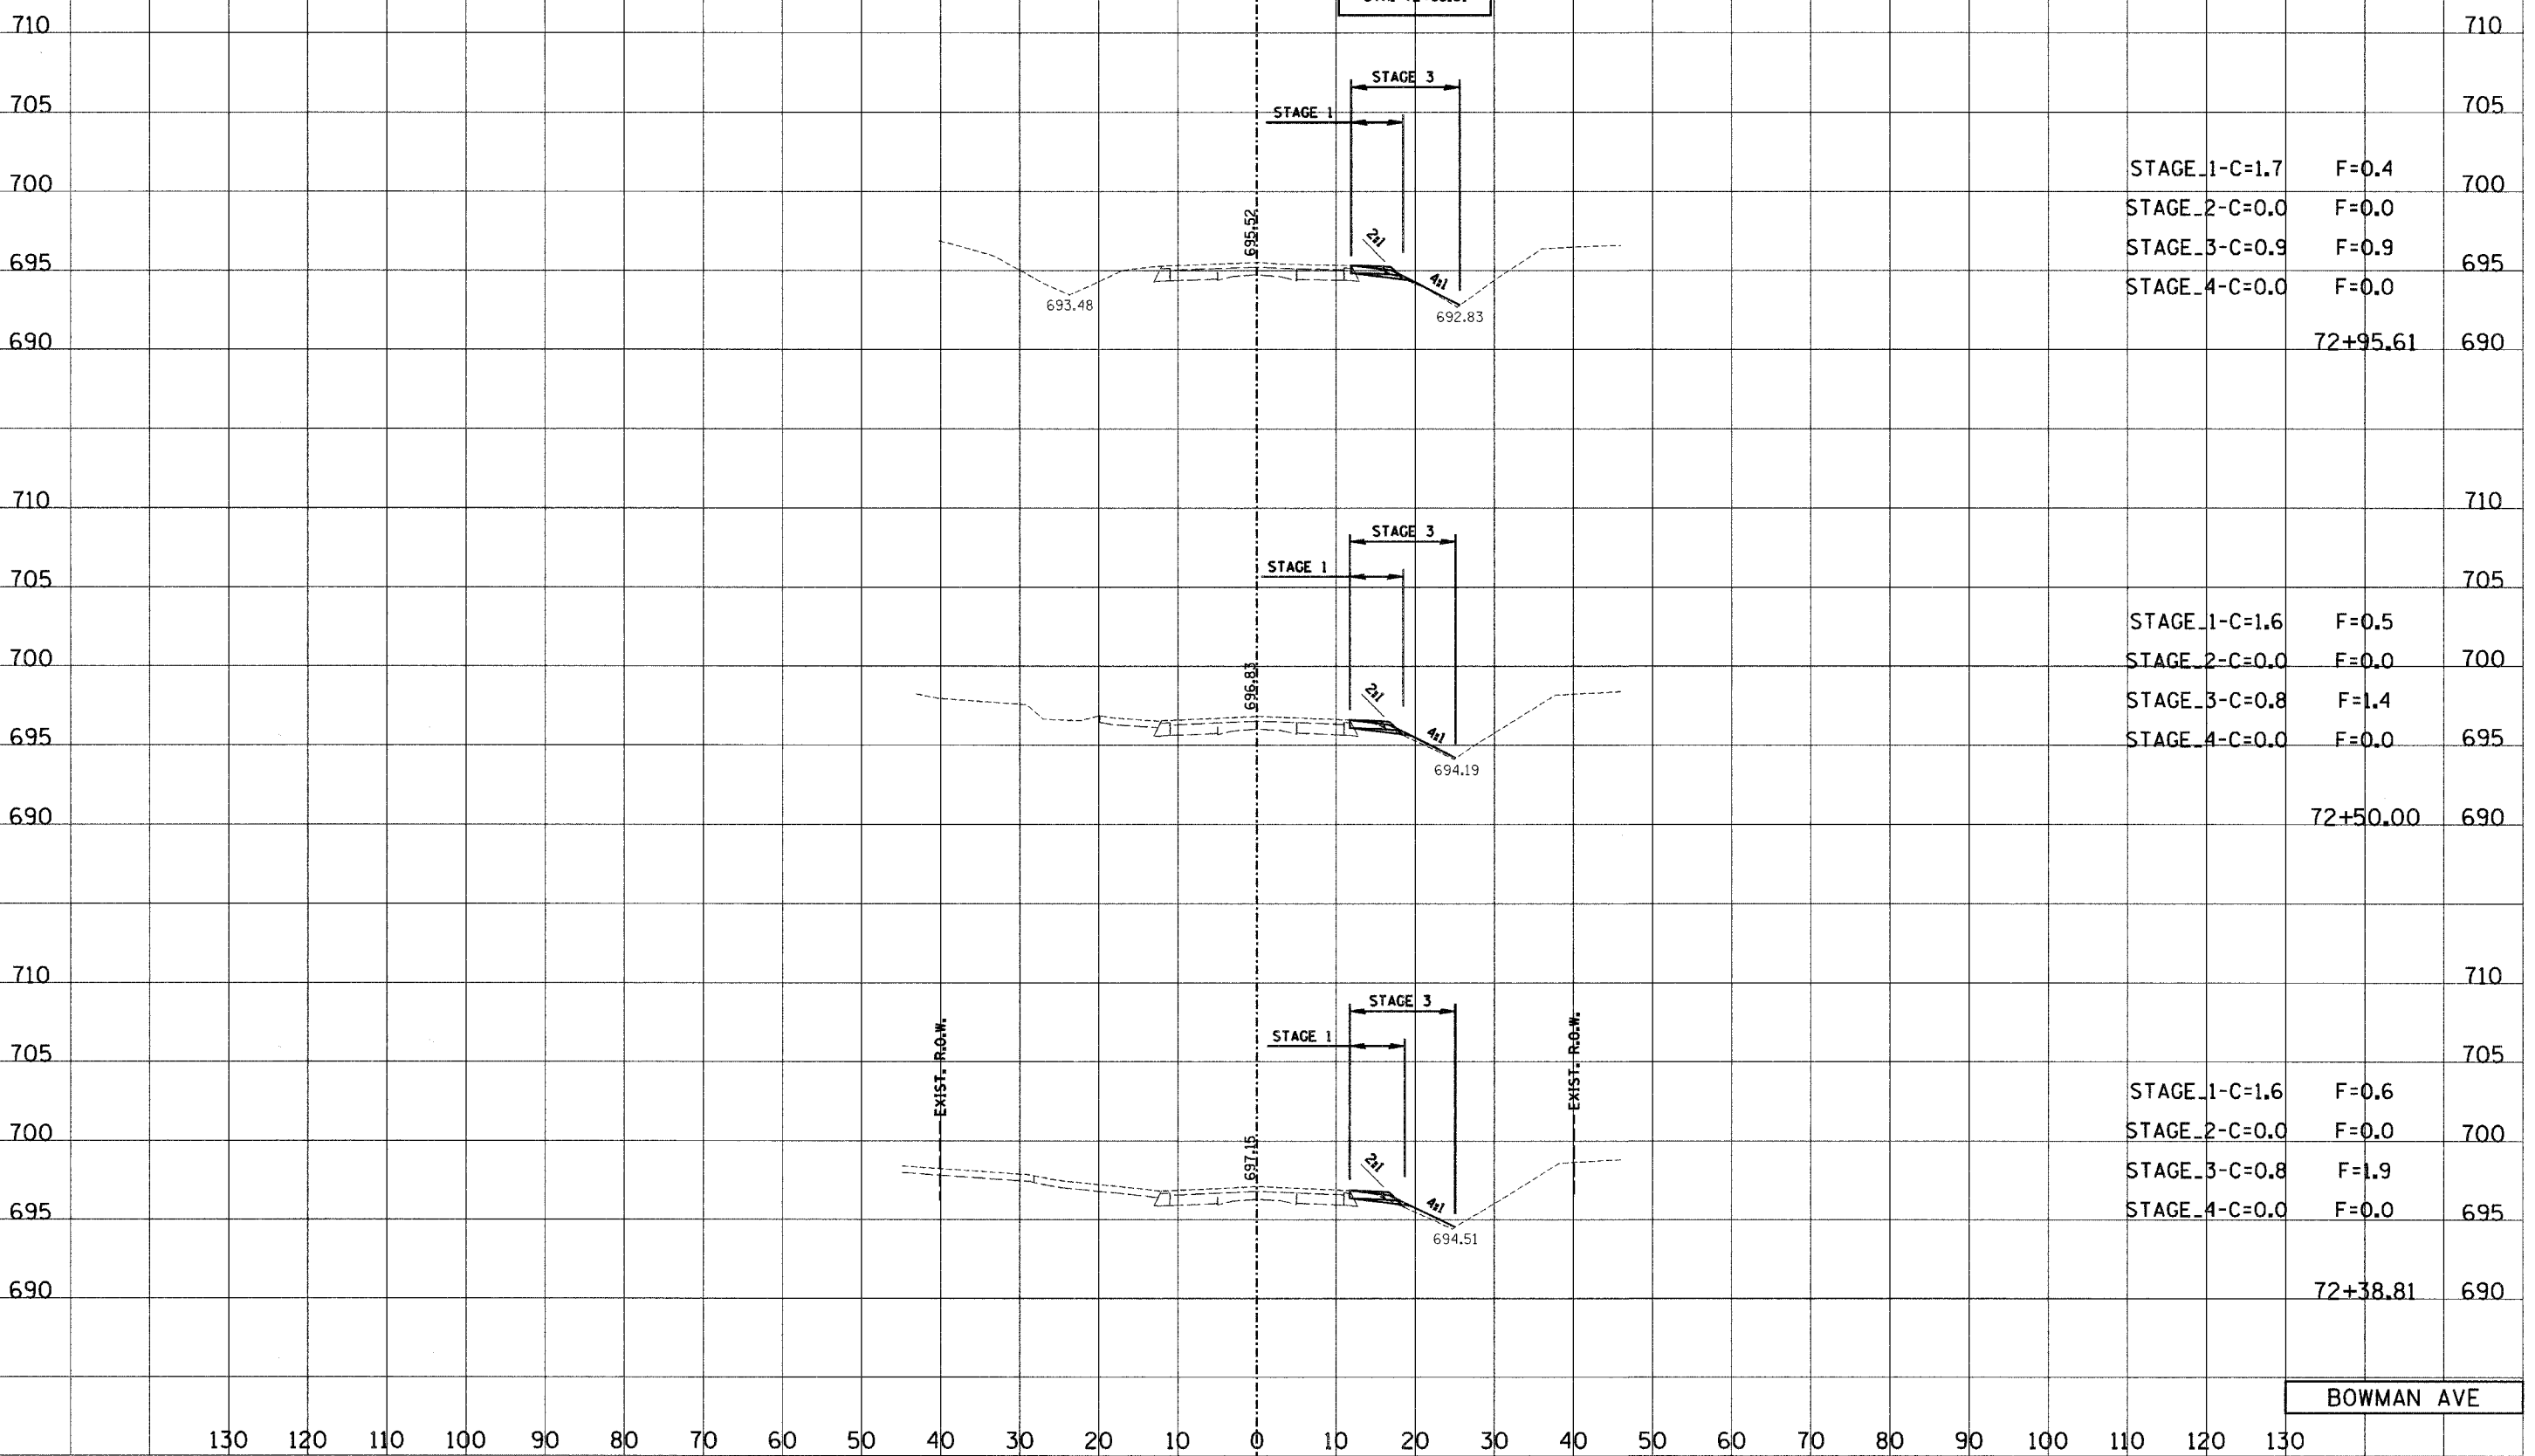

STAGE_1-C=1.7	F=0.4	710
STAGE_2-C=0.0	F=0.0	705
STAGE_3-C=0.9	F=0.9	700
STAGE_4-C=0.0	F=0.0	695
72+95.61		690

STAGE_1-C=1.6	F=0.5	710
STAGE_2-C=0.0	F=0.0	705
STAGE_3-C=0.8	F=1.4	700
STAGE_4-C=0.0	F=0.0	695
72+50.00		690

STAGE_1-C=1.6	F=0.6	710
STAGE_2-C=0.0	F=0.0	705
STAGE_3-C=0.8	F=1.9	700
STAGE_4-C=0.0	F=0.0	695
72+38.81		690

BOWMAN AVE

130 120 110 100 90 80 70 60 50 40 30 20 10 0 10 20 30 40 50 60 70 80 90 100 110 120 130

DATE: _____ BY: _____
 SURVEYED: _____
 FINAL SURVEY: _____
 NOTE BOOK: _____
 NO. _____

DATE: _____ BY: _____
 SURVEYED: _____
 ORIGINAL SURVEY: _____
 NOTE BOOK: _____
 NO. _____