
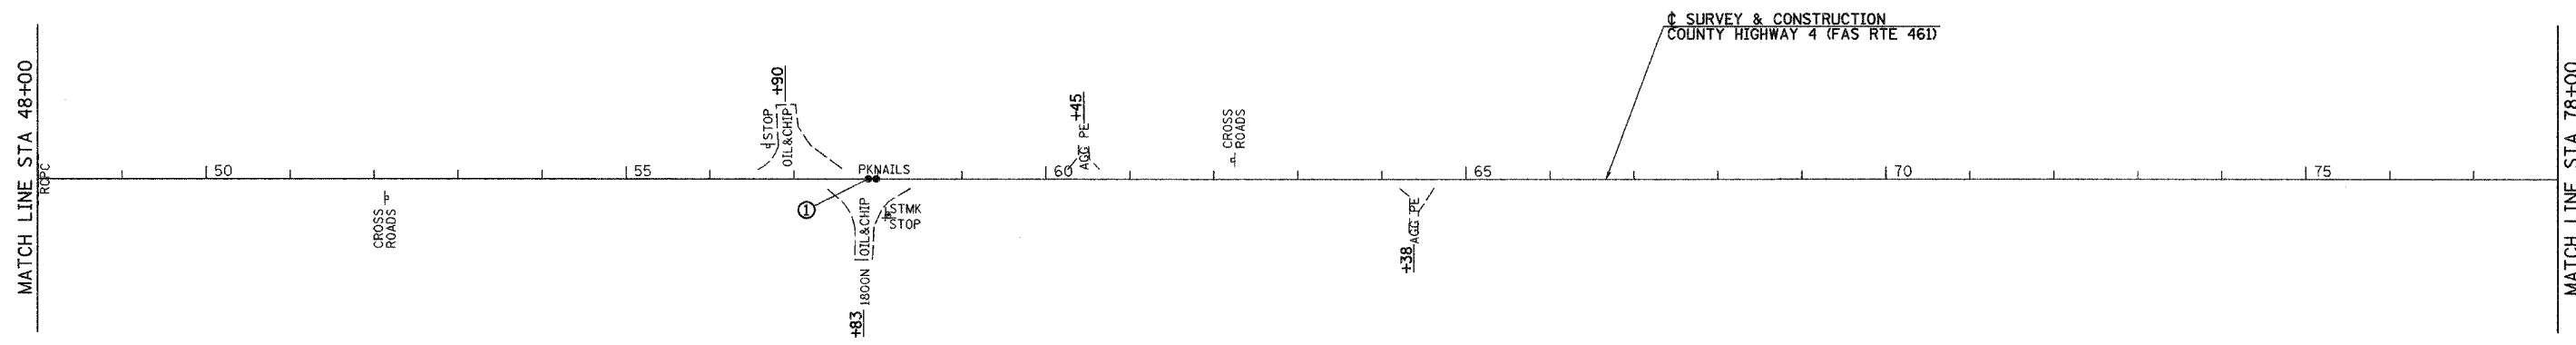
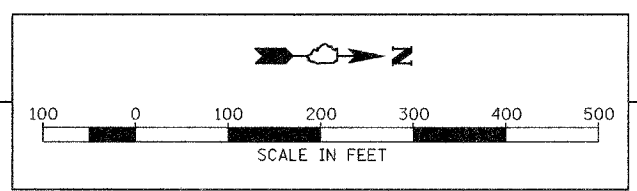


F.A.S. RTE.	SECTION	COUNTY	TOTAL SHEETS	SHEET NO.
461	04-00001-03-RS	MASON	19	8
STA. 18+00		TO STA. 78+00		
FED. ROAD DIST. NO.	ILLINOIS	FED. AID PROJECT		

**CONTRACT NO. 93432**

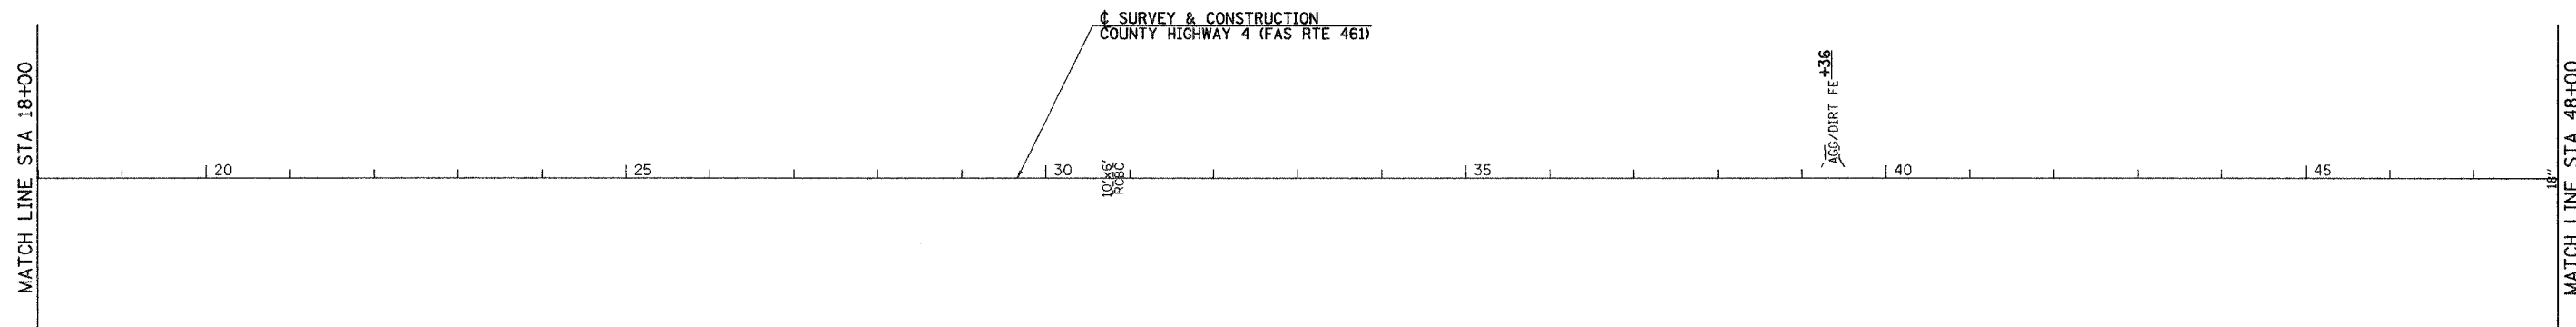

① NW COR, NW 1/4, SEC 31, T22N, R6W, 3RD PM  
 N - 1329919.02 E - 2390883.03  
 STA 57+88.44; TO BE RESET BY COUNTY

REVISIONS	
NAME	DATE

ILLINOIS DEPARTMENT OF TRANSPORTATION

COUNTY HIGHWAY 4 (FAS 461)  
 STA 18+00 TO STA 78+00

SCALE: DATE: 11-22-06

DRAWN BY TJD  
 CHECKED BY AWM