




F.A.S. RTE.	SECTION	COUNTY	TOTAL SHEETS	SHEET NO.
-------------	---------	--------	--------------	-----------

461 D4-00001-03-RS MASON 19 9

STA. 78+00 TO STA. 138+00

FED. ROAD DIST. NO. ILLINOIS FED. AID PROJECT

CONTRACT NO. 99432

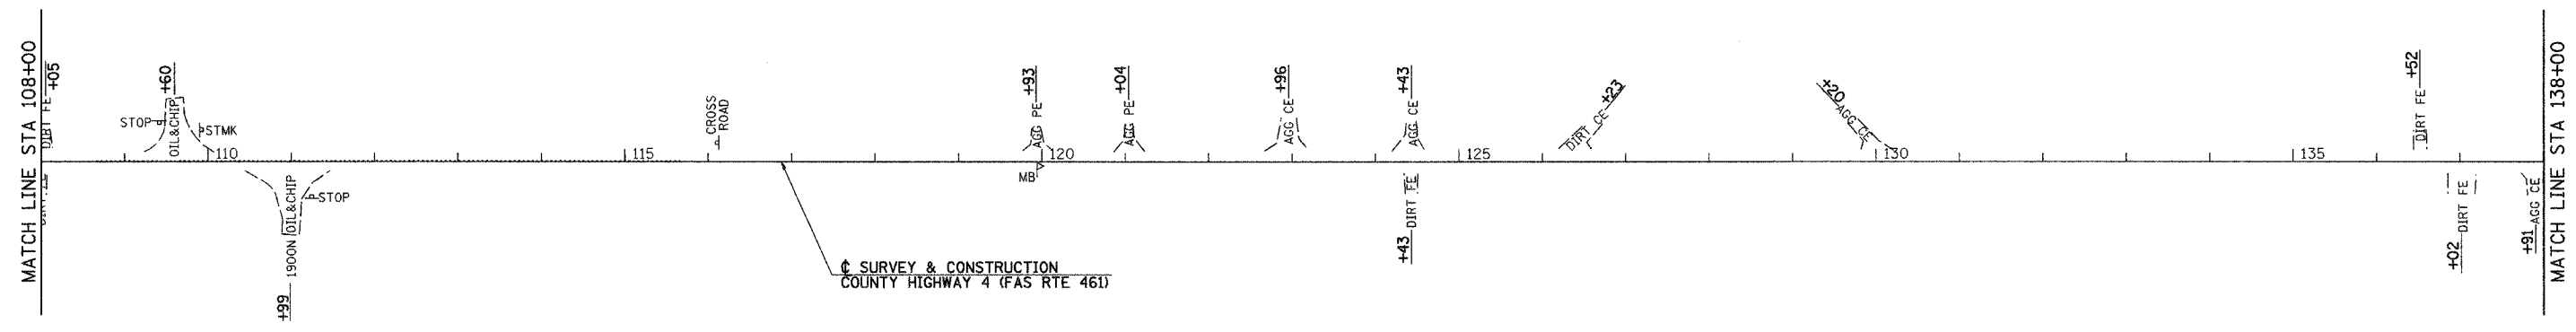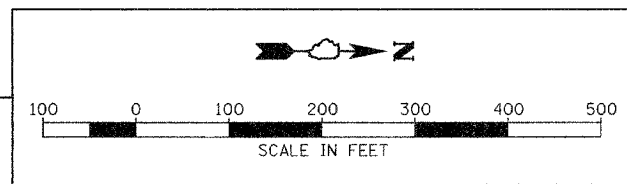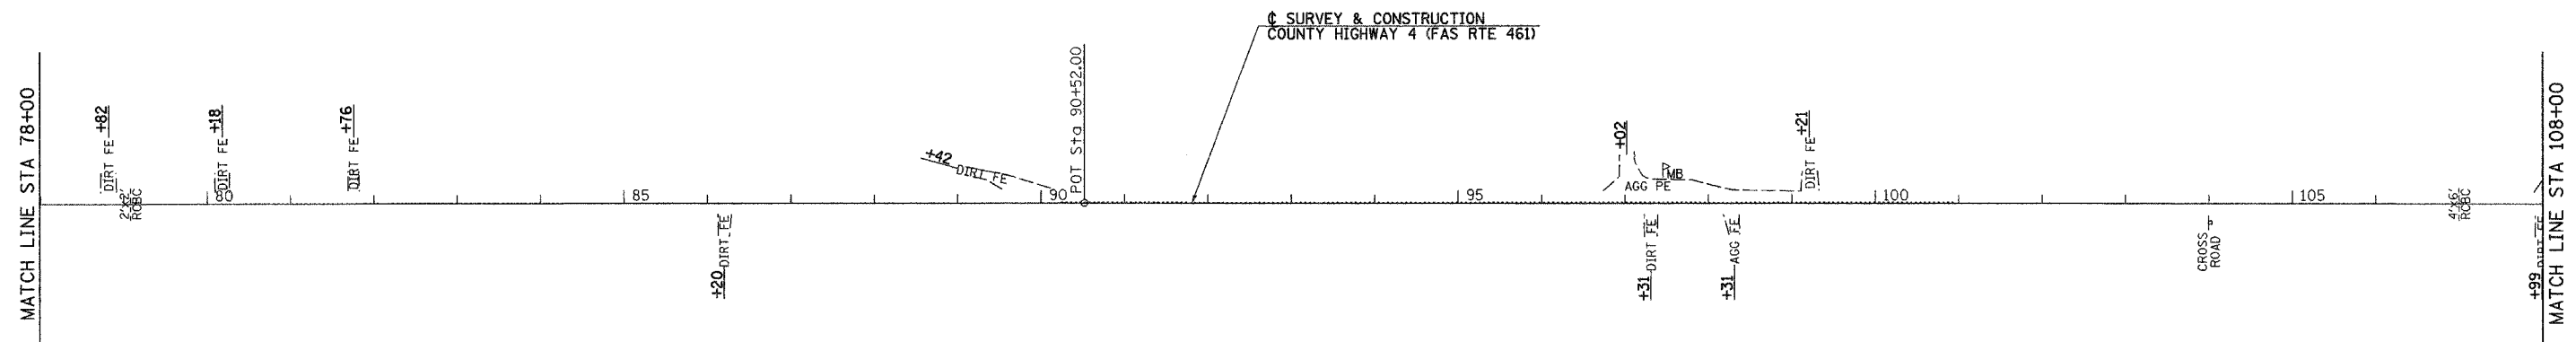

REVISIONS	
NAME	DATE

ILLINOIS DEPARTMENT OF TRANSPORTATION

COUNTY HIGHWAY 4 (FAS 461)
STA 78+00 TO STA 138+00

SCALE: DATE: 11-22-06

DRAWN BY TJD
 CHECKED BY AWM