

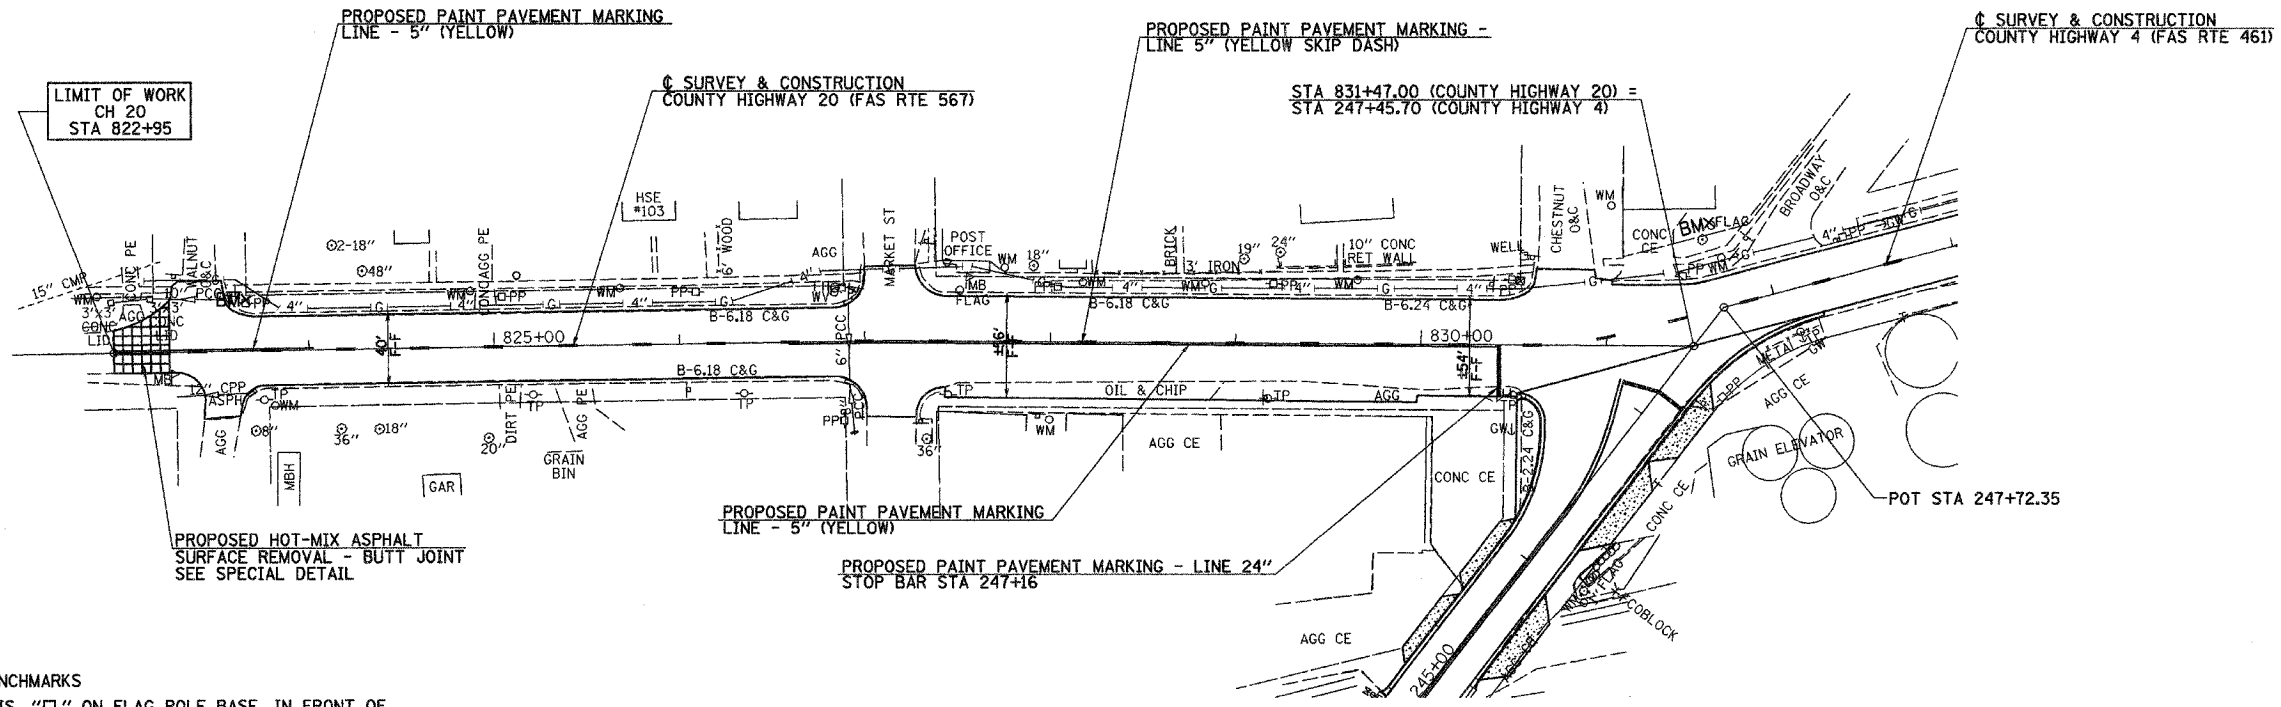


F.A. RTE.	SECTION	COUNTY	TOTAL SHEETS	SHEET NO.
461	04-00001-03-RS	MASON	19	13
STA. 822+40		TO STA. 831+47		
FED. ROAD DIST. NO.		ILLINOIS FED. AID PROJECT		

CONTRACT NO. 93432

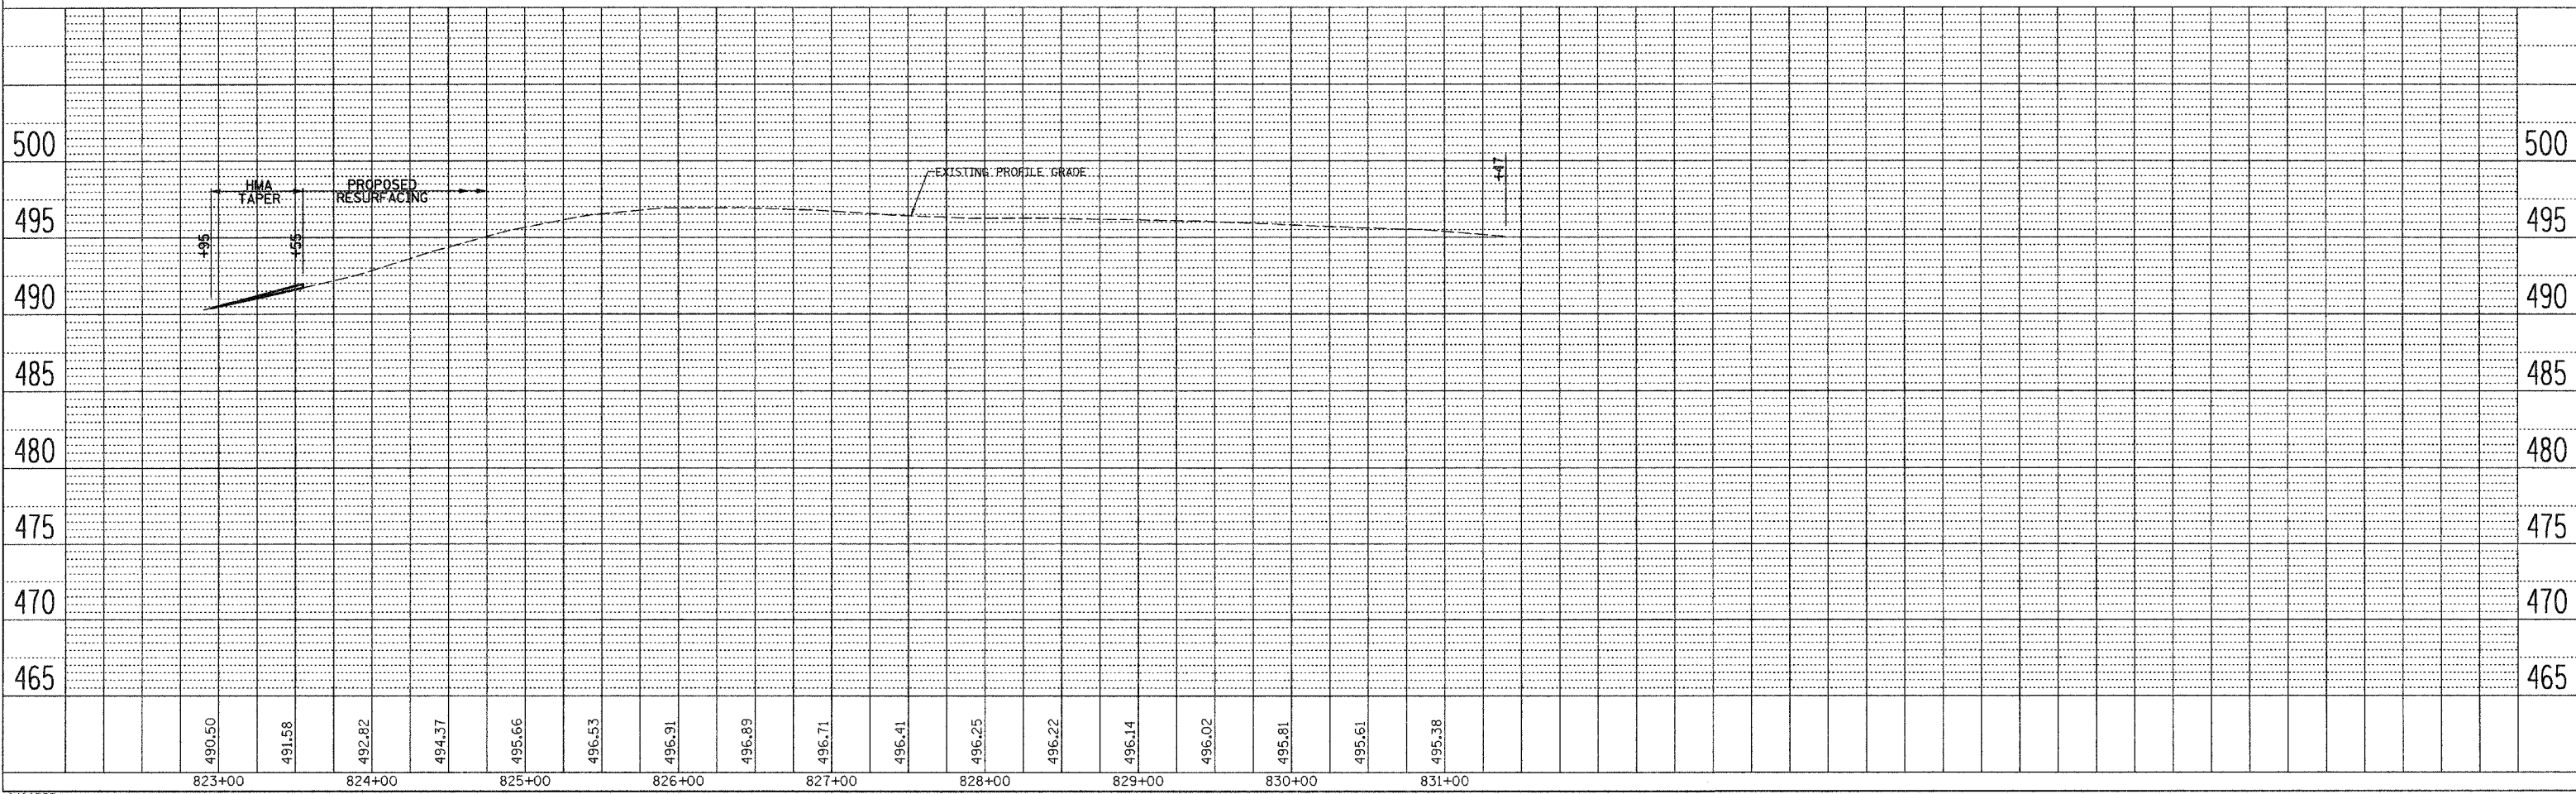

- BENCHMARKS**
- #2 CHIS. "□" ON FLAG POLE BASE, IN FRONT OF FOREMAN FIRE DEPT, FOREST CITY, IL ELEV 495.37
 - #3 PK NAIL IN TP @ N.N.E. QUAD OF MAIN & WALNUT ELEV 493.29

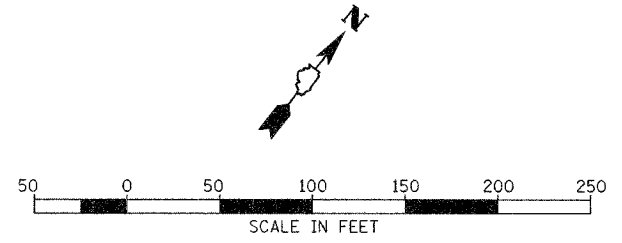

PLAN	DATE
SURVEYED	
ALIGNMENT CHECKED	
RTY. OF WAY CHECKED	
NOTE BOOK NO.	
FILE NAME	

PROFILE	DATE
SURVEYED	
GRADES CHECKED	
BLM. NOTED	
NOTE BOOK NO.	
STRUCTURE NOTATIONS	

2420PP7