



SUGGESTED SEQUENCE OF CONSTRUCTION

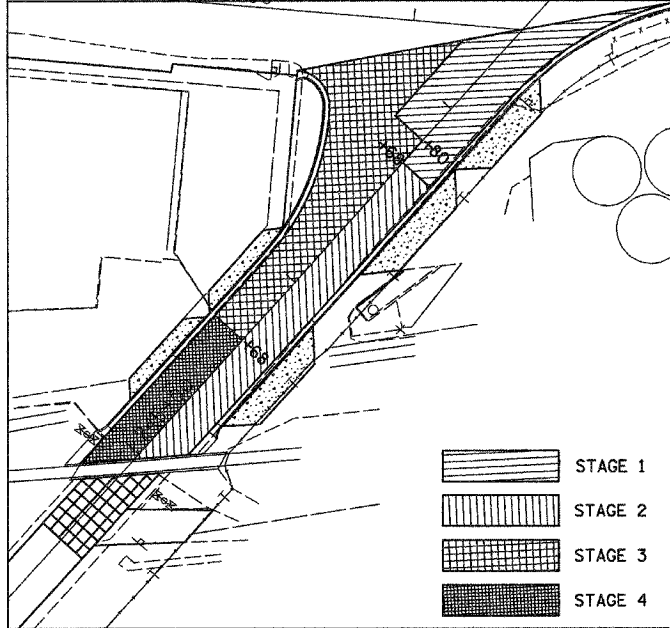

- STAGE 1
- STAGE 2
- STAGE 3
- STAGE 4

F.A.S. RTE	SECTION	COUNTY	TOTAL SHEETS	SHEET NO.
461	D4-00001-03-RS	MASON	19	16
FED. ROAD DIST. NO.	ILLINOIS	PROJECT NO.		

CONTRACT NO. 93432

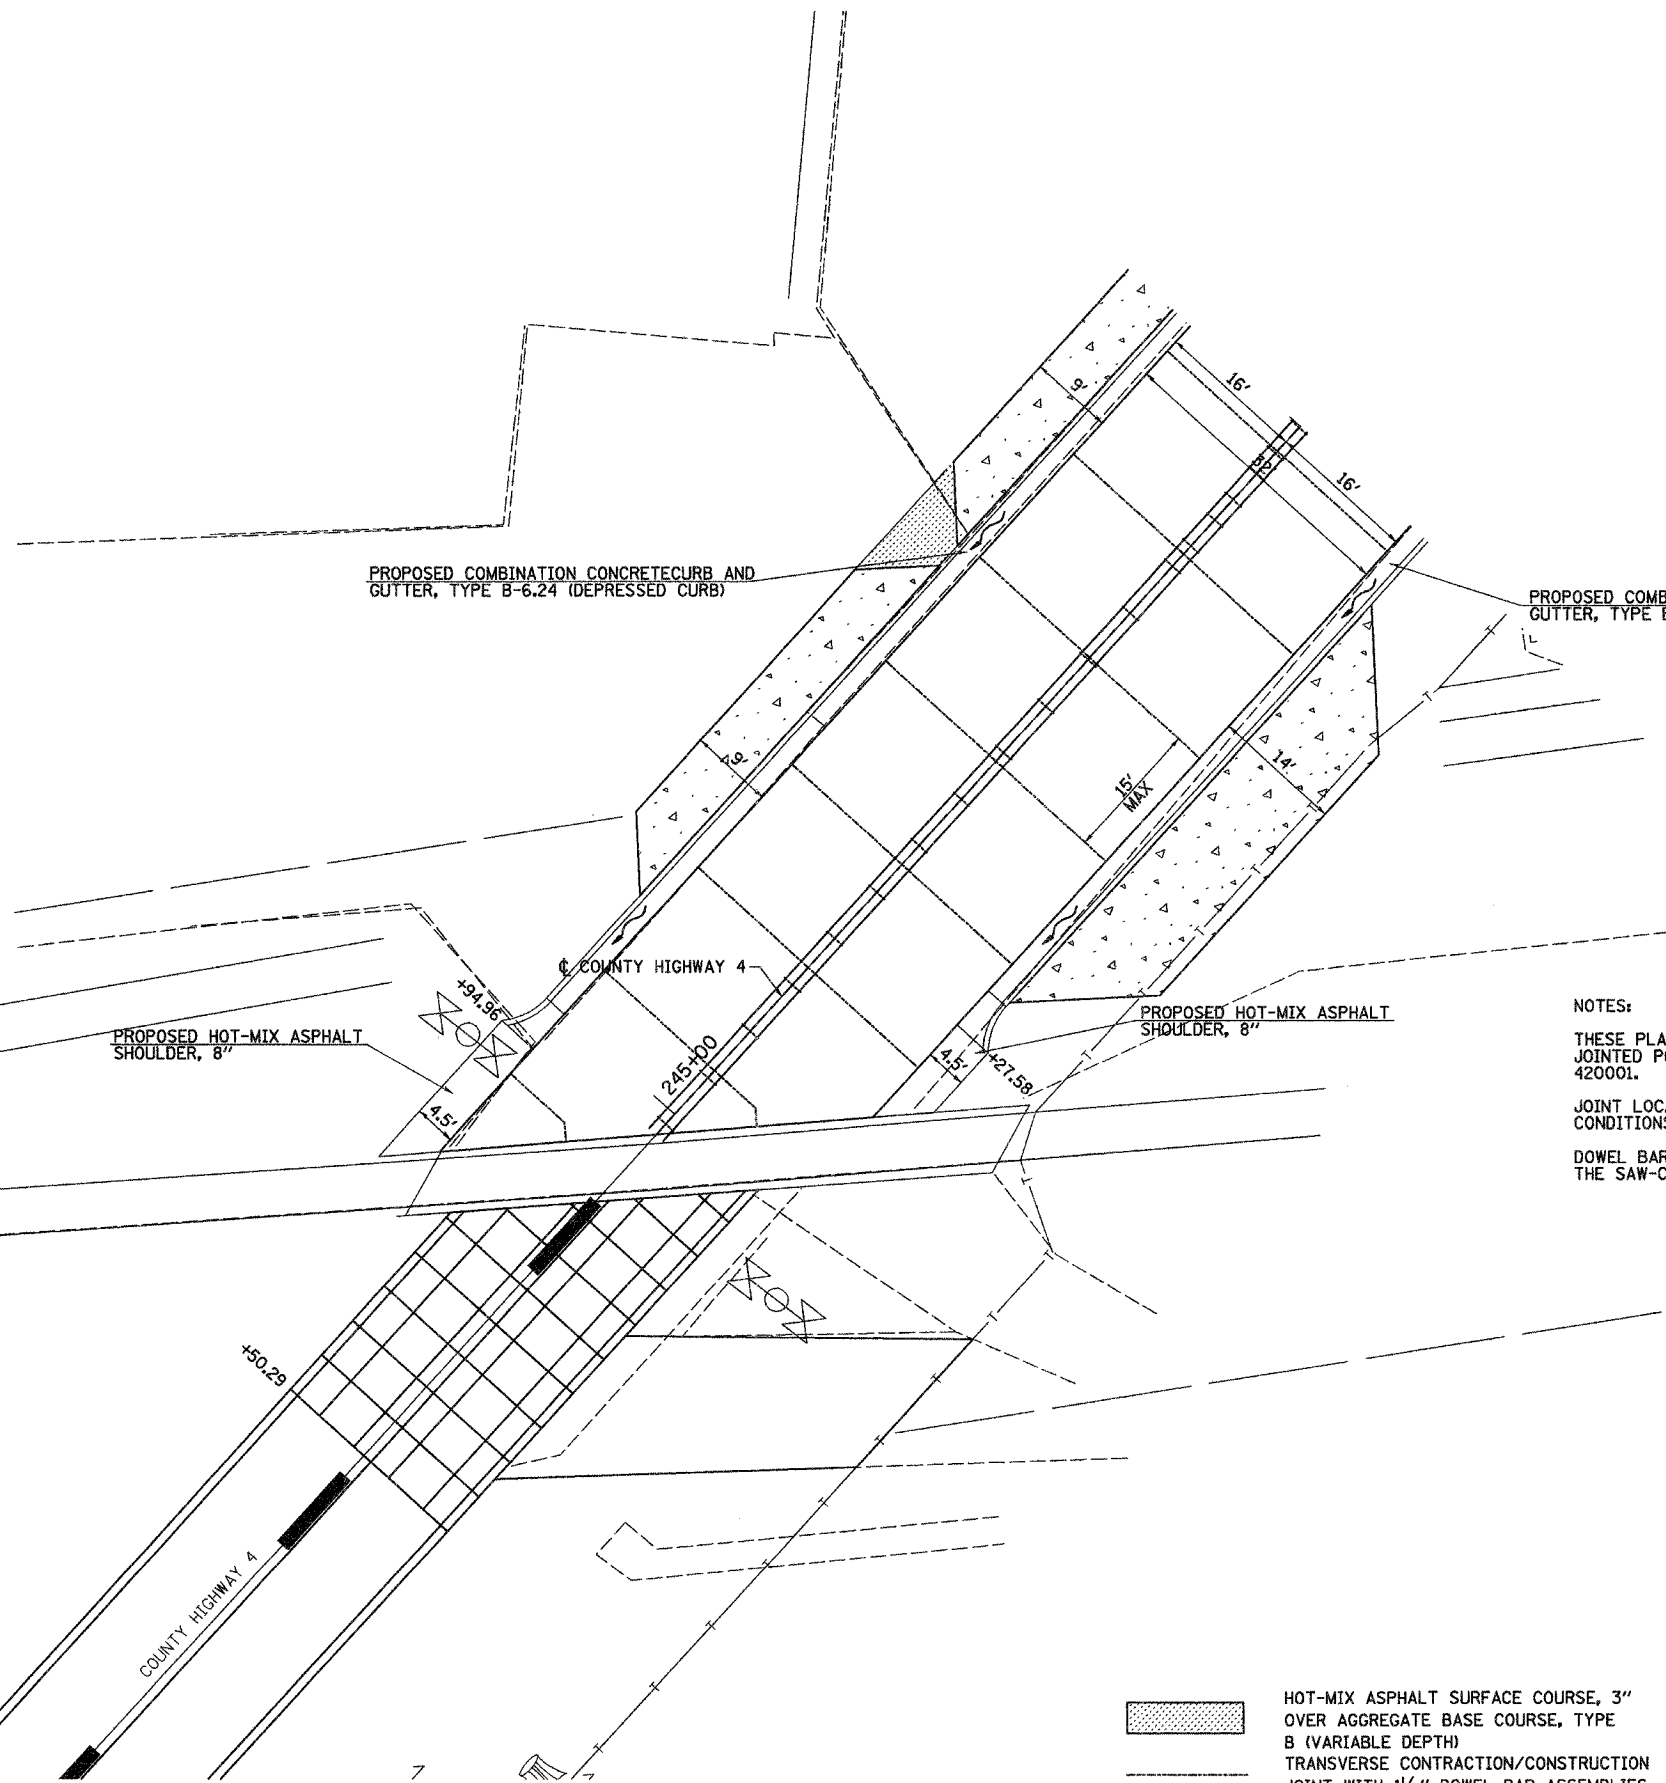

NOTES:
 THESE PLANS ARE INTENDED TO PROVIDE THE LOCATIONS FOR ALL JOINTS ON THE PROPOSED JOINTED PCC PAVEMENT. ALL JOINTS SHALL BE CONSTRUCTED IN ACCORDANCE WITH STD 420001.
 JOINT LOCATIONS MAY BE CHANGED AT THE DISCRETION OF THE ENGINEER TO MATCH FIELD CONDITIONS.
 DOWEL BARS FOR ALL JOINTS SHALL BE INSTALLED PERPENDICULAR TO THE CENTERLINE OF THE SAW-CUT BEING CONSTRUCTED.

- HOT-MIX ASPHALT SURFACE COURSE, 3" OVER AGGREGATE BASE COURSE, TYPE B (VARIABLE DEPTH)
- TRANSVERSE CONTRACTION/CONSTRUCTION JOINT WITH 1 1/2" DOWEL BAR ASSEMBLIES
- LONGITUDINAL CONTRACTION/SAWED JOINT

REVISIONS	
NAME	DATE

ILLINOIS DEPARTMENT OF TRANSPORTATION

**CO HWY 4
 RECONSTRUCTION DETAILS**

DATE: 11-22-06

DRAWN BY: _____
 CHECKED BY: _____