

SEC 29, T15N, R10W, 3RD PM

LOT 1
VILLAGE OF SOUTH JACKSONVILLE

LOT 3
VANDALIA COURT SUBDIVISION

LOT 4

LOT 5
BRADLEY B. SMITH & CHRISTINE A. SMITH

FIRST CHRISTIAN CHURCH

FRANCIS D. REARDON & JEWELL B. REARDON

WILLIAM A. DELONG & SHARON L. DELONG

DOROTHY DEGROOT

PROPOSED B-6.24 COMBINATION CONCRETE CURB AND GUTTER

PROPOSED B-6.24 COMBINATION CONCRETE CURB AND GUTTER

PROPOSED TEMPORARY EASEMENT LINE

PROPOSED TEMPORARY EASEMENT LINE

PROPOSED 5' SIDEWALK

PROPOSED 5' SIDEWALK


PROPOSED TEMPORARY EASEMENT LINE

PROPOSED TEMPORARY EASEMENT LINE


PROPOSED TEMPORARY EASEMENT LINE

MATCH LINE STA 115+00.00

MATCH LINE STA 121+00.00

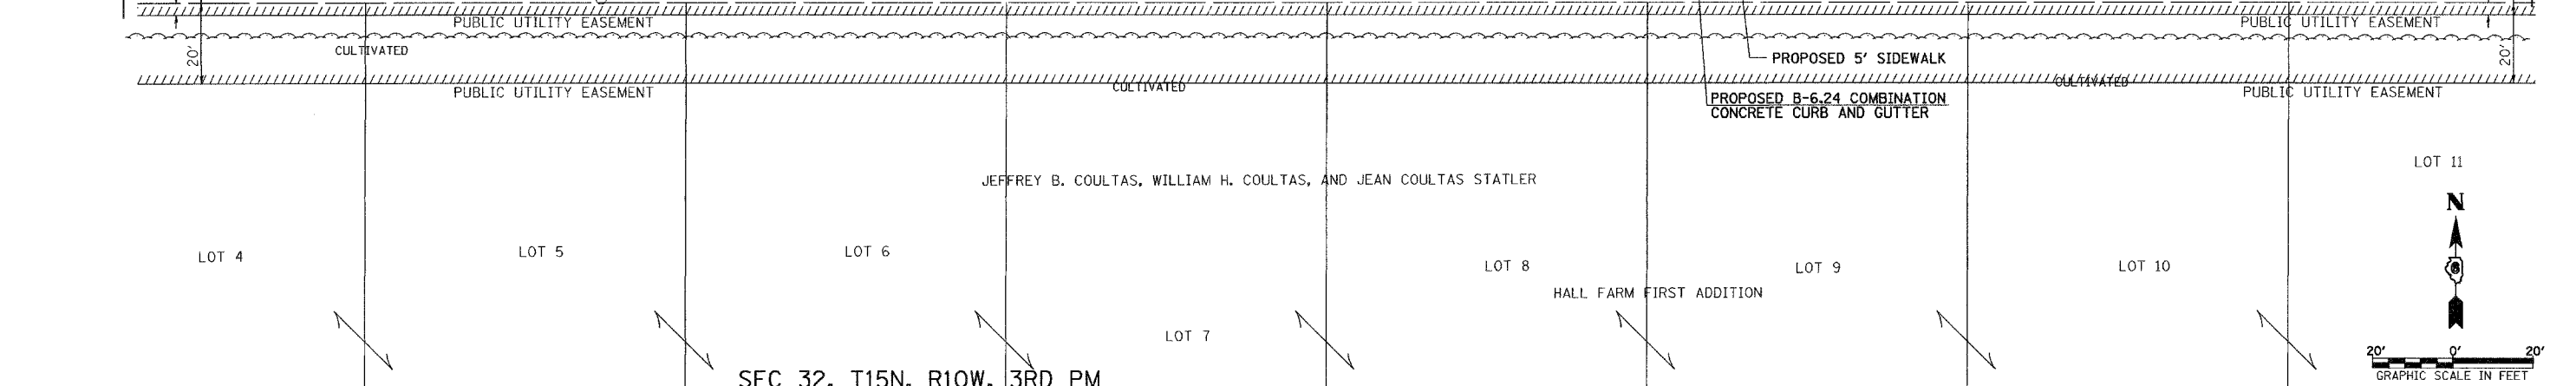

SEC 32, T15N, R10W, 3RD PM

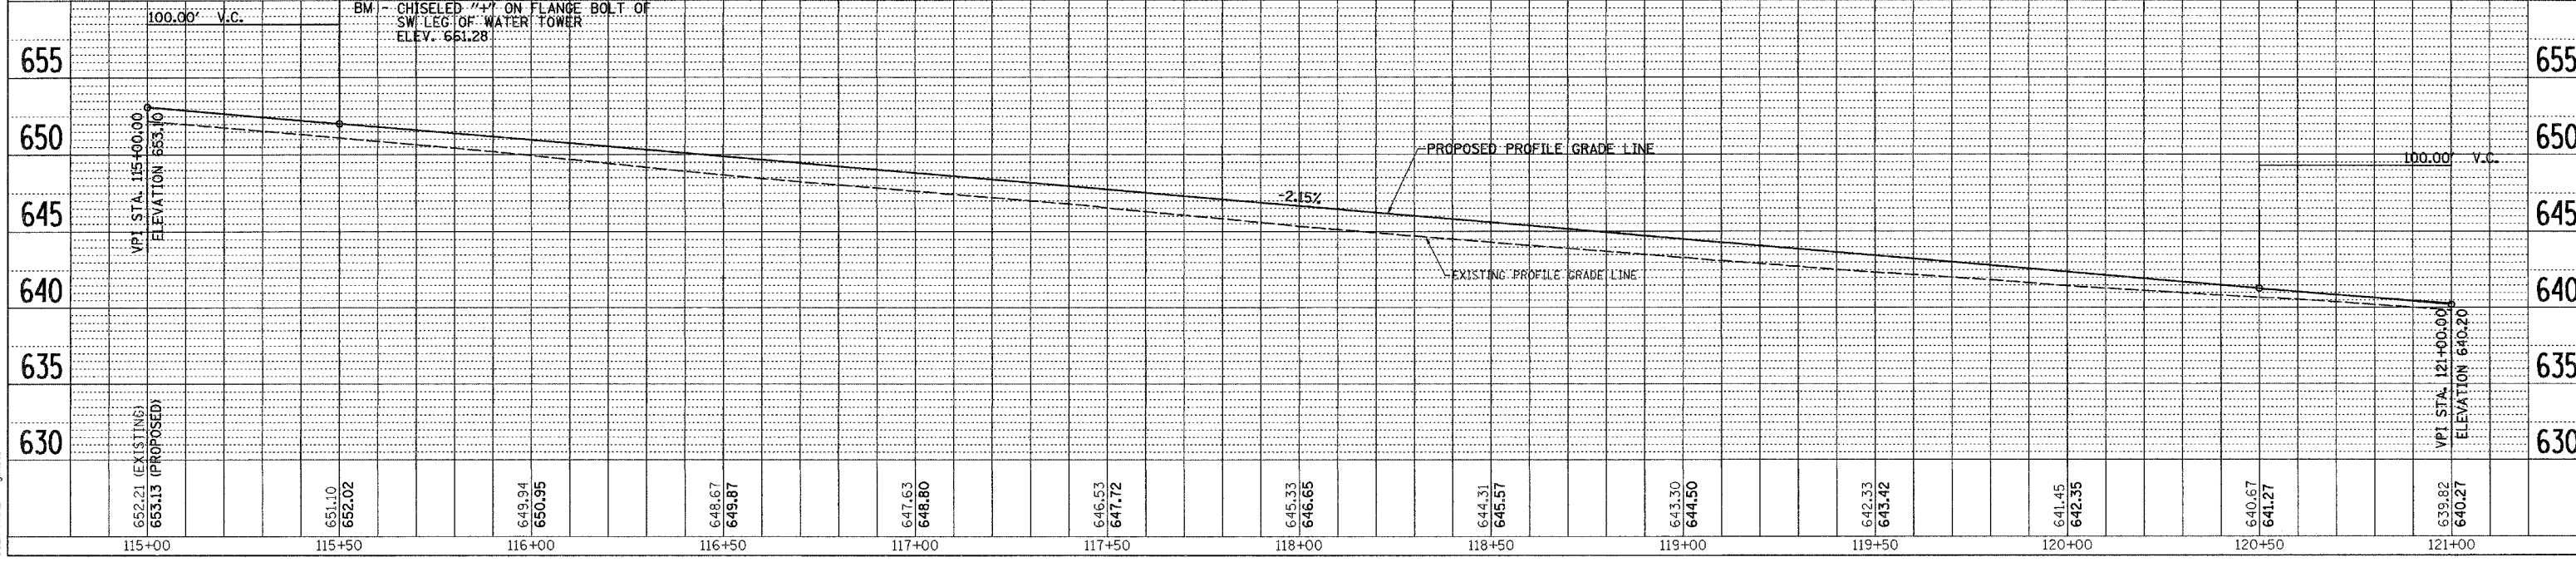

WEST VANDALIA RD, PLAN AND PROFILE, STA 115+00 TO STA 121+00

PLAN

DATE	
BY	
CHECKED	
DATE	
BY	
NO.	
NO.	
NO.	

PROFILE

DATE	
BY	
CHECKED	
DATE	
BY	
NO.	
NO.	
NO.	

PLOT DATE = 01/25/2007
 FILE NAME = V:\24463448\F2.dwg
 PLOT SCALE = 20.00000 / IN.
 USER NAME = jwhise