



COUNTY	ROUTE	SECTION	TOTAL SHEETS	SHEET NO.
ADAMS	CH 11	06-00200-00-RS	10	10
BUTT JOINT DETAIL				
SIDE ROAD & ENTRANCE DETAILS				
PROJECT NO. RS-1589(105)				


BUTT JOINT DETAIL

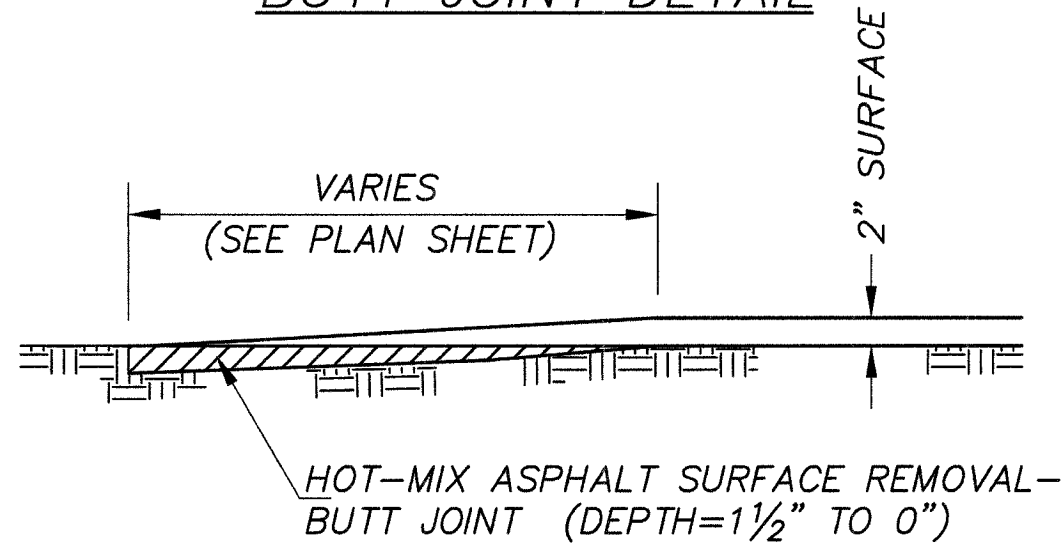

INTERSECTION DETAILS

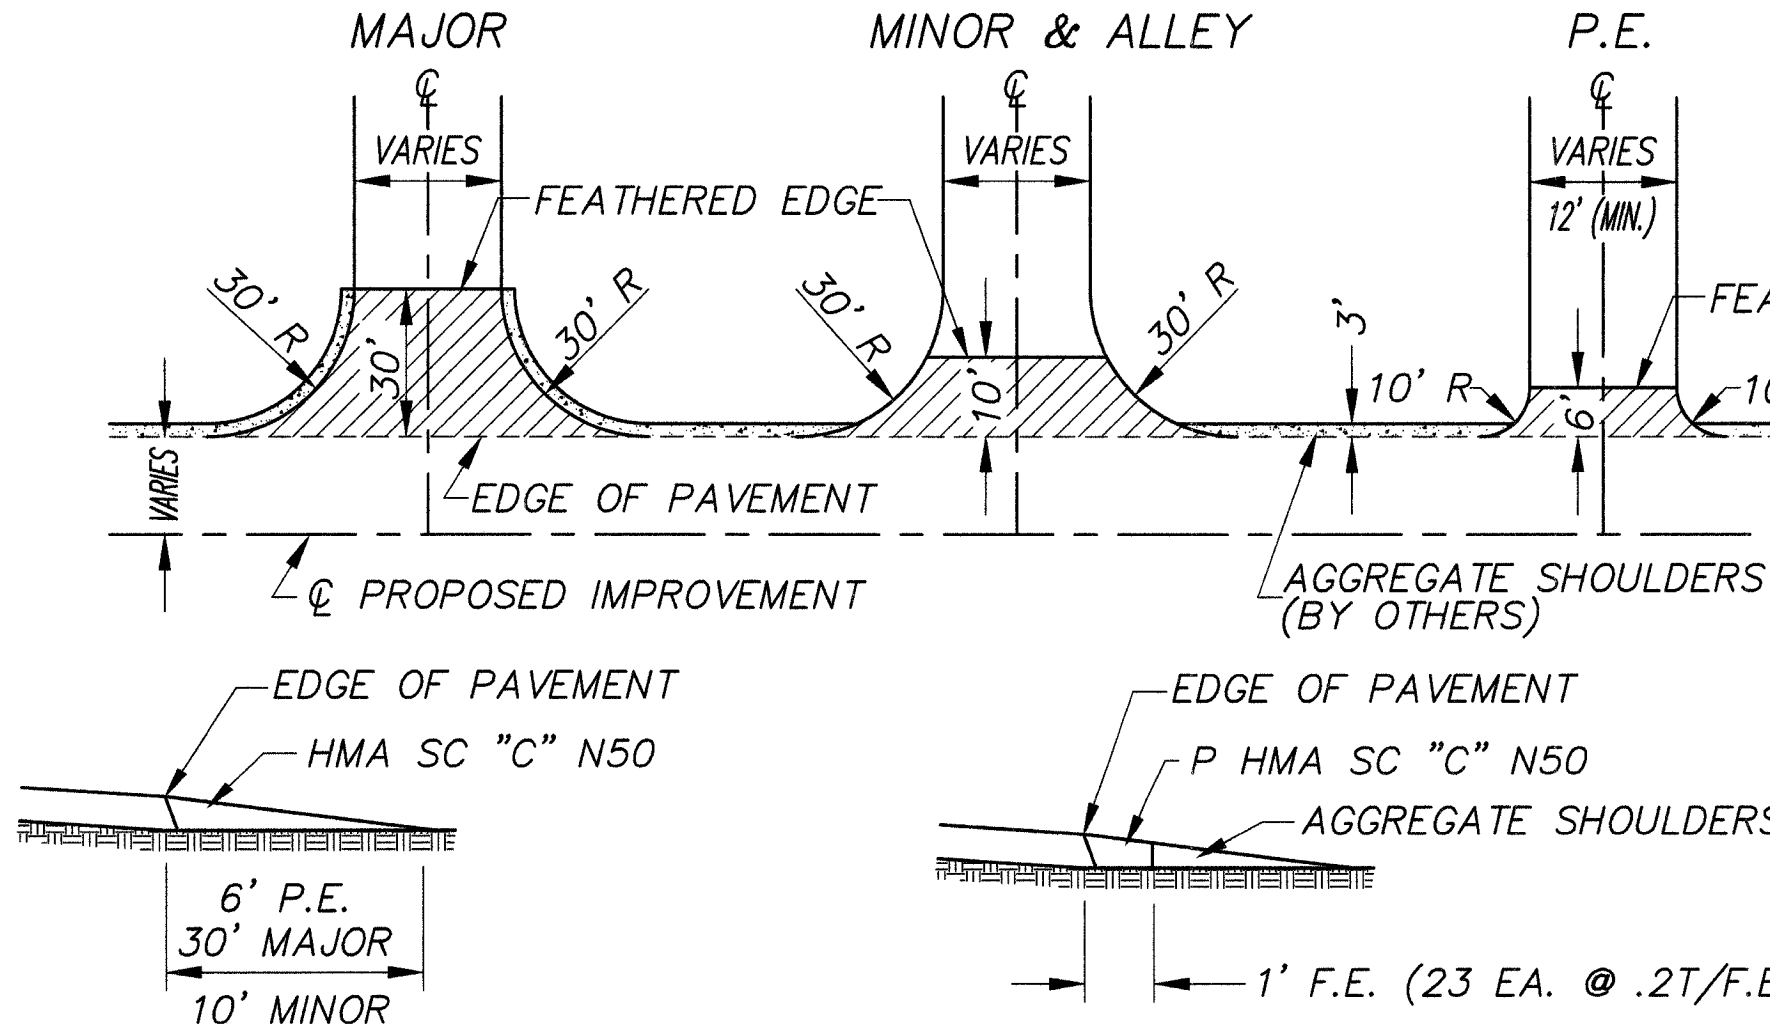

ENTRANCE DETAILS

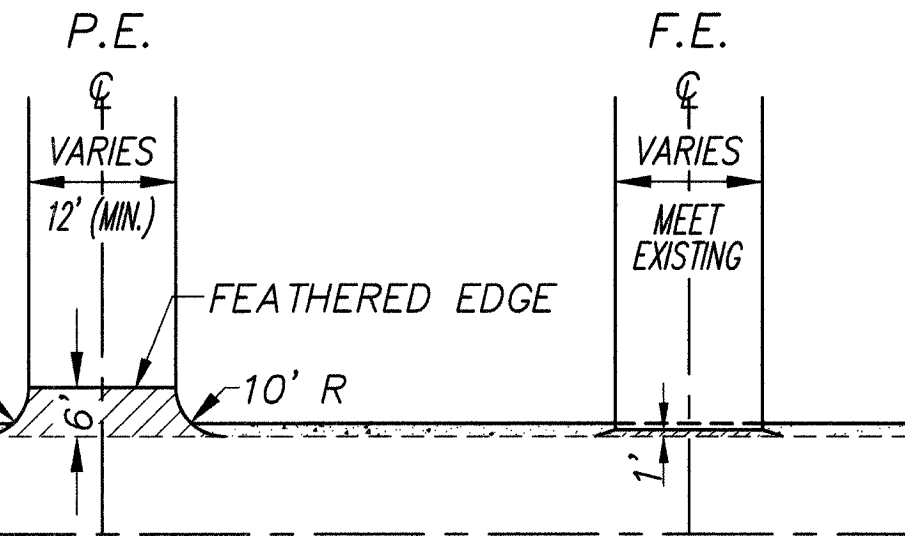

SCHEDULE - HMA SC, MIX "C" N50

	NO.	TONS/	TONS
PE	18	2	36
CE	0	9	0
MINOR ROAD	7	9	63
MAJOR ROAD	3	15	45
MAILBOXES	13	3	39
TOTAL			183

1' F.E. (23 EA. @ .2T/F.E.=5 TON)