

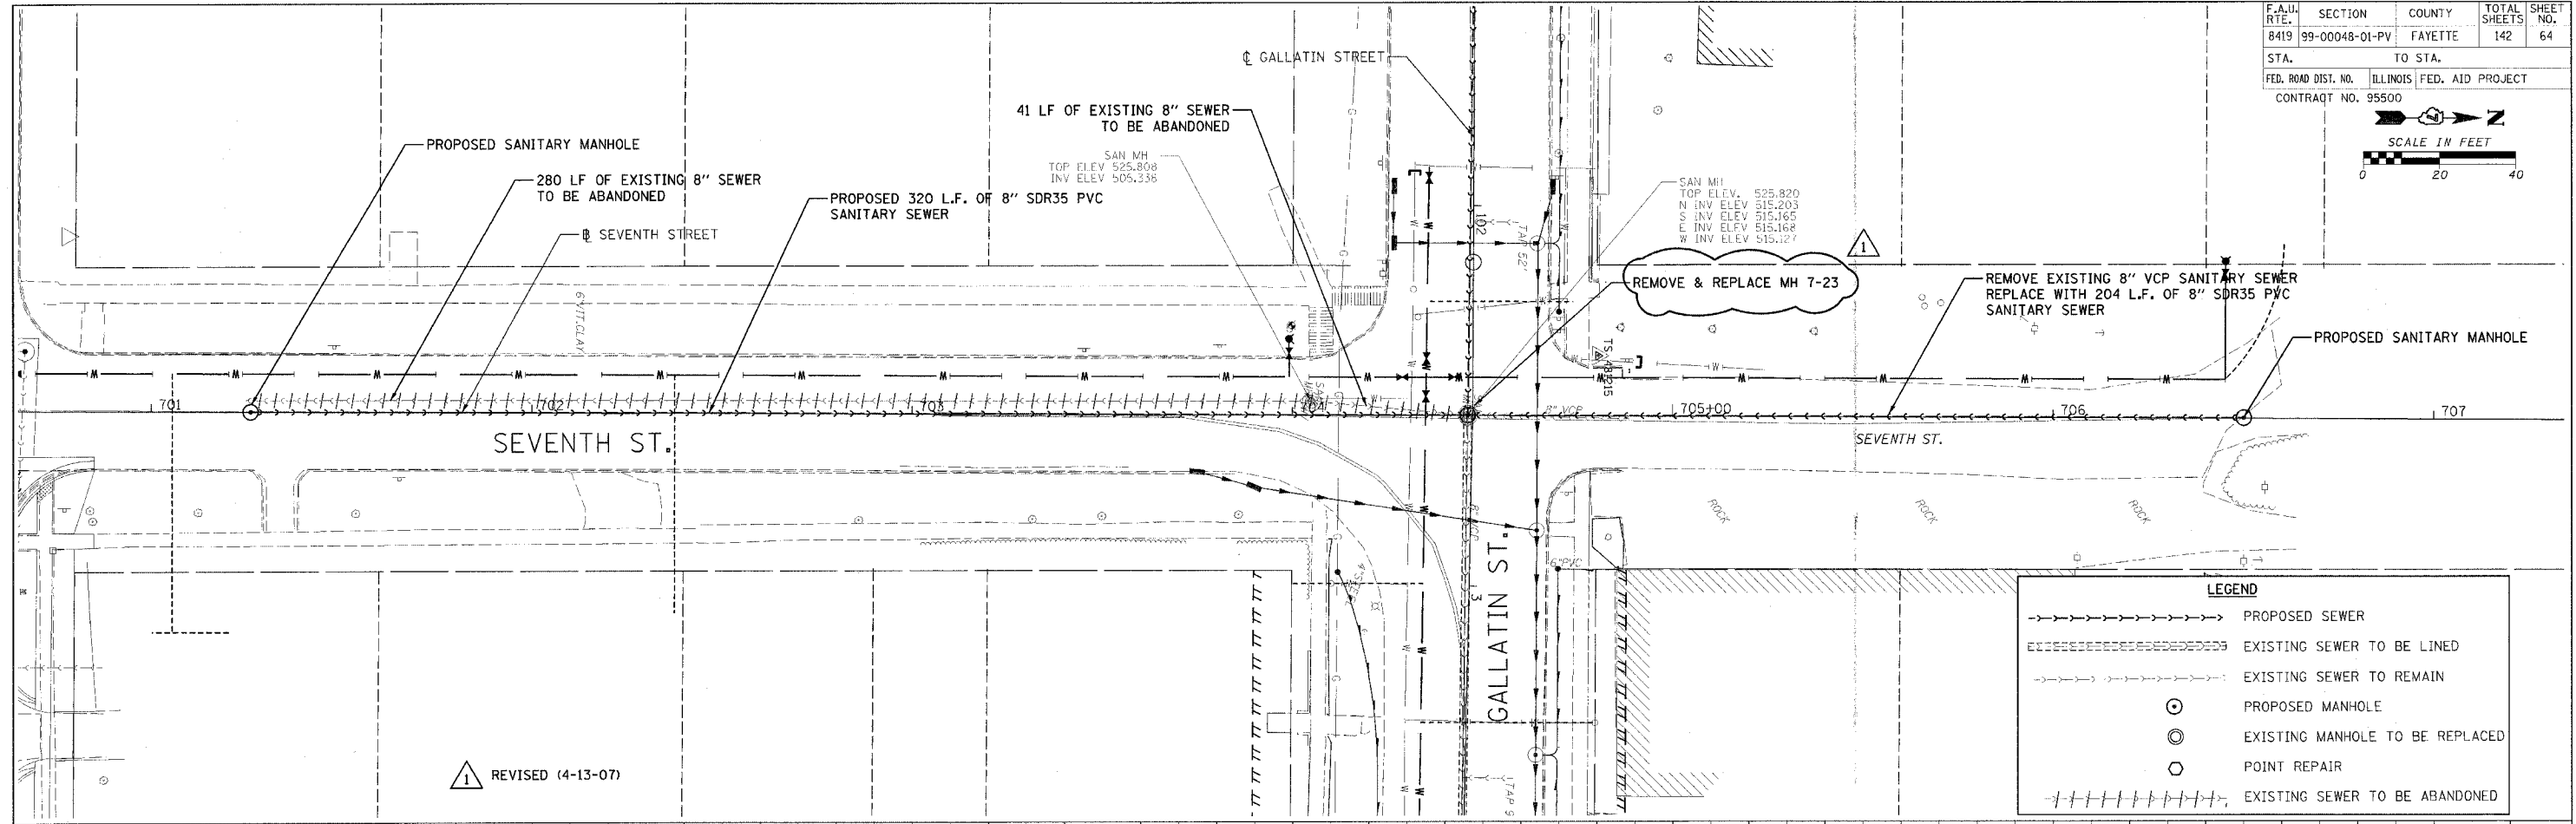


F.A.M. RTE.	SECTION	COUNTY	TOTAL SHEETS	SHEET NO.
8419	99-00048-01-PV	FAYETTE	142	64
STA.	TO STA.			
FED. ROAD DIST. NO.	ILLINOIS FED. AID PROJECT			
CONTRACT NO. 95500				

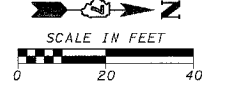

LEGEND	
→→→→→	PROPOSED SEWER
-----	EXISTING SEWER TO BE LINED
- - - - -	EXISTING SEWER TO REMAIN
○	PROPOSED MANHOLE
⊙	EXISTING MANHOLE TO BE REPLACED
○	POINT REPAIR
	EXISTING SEWER TO BE ABANDONED

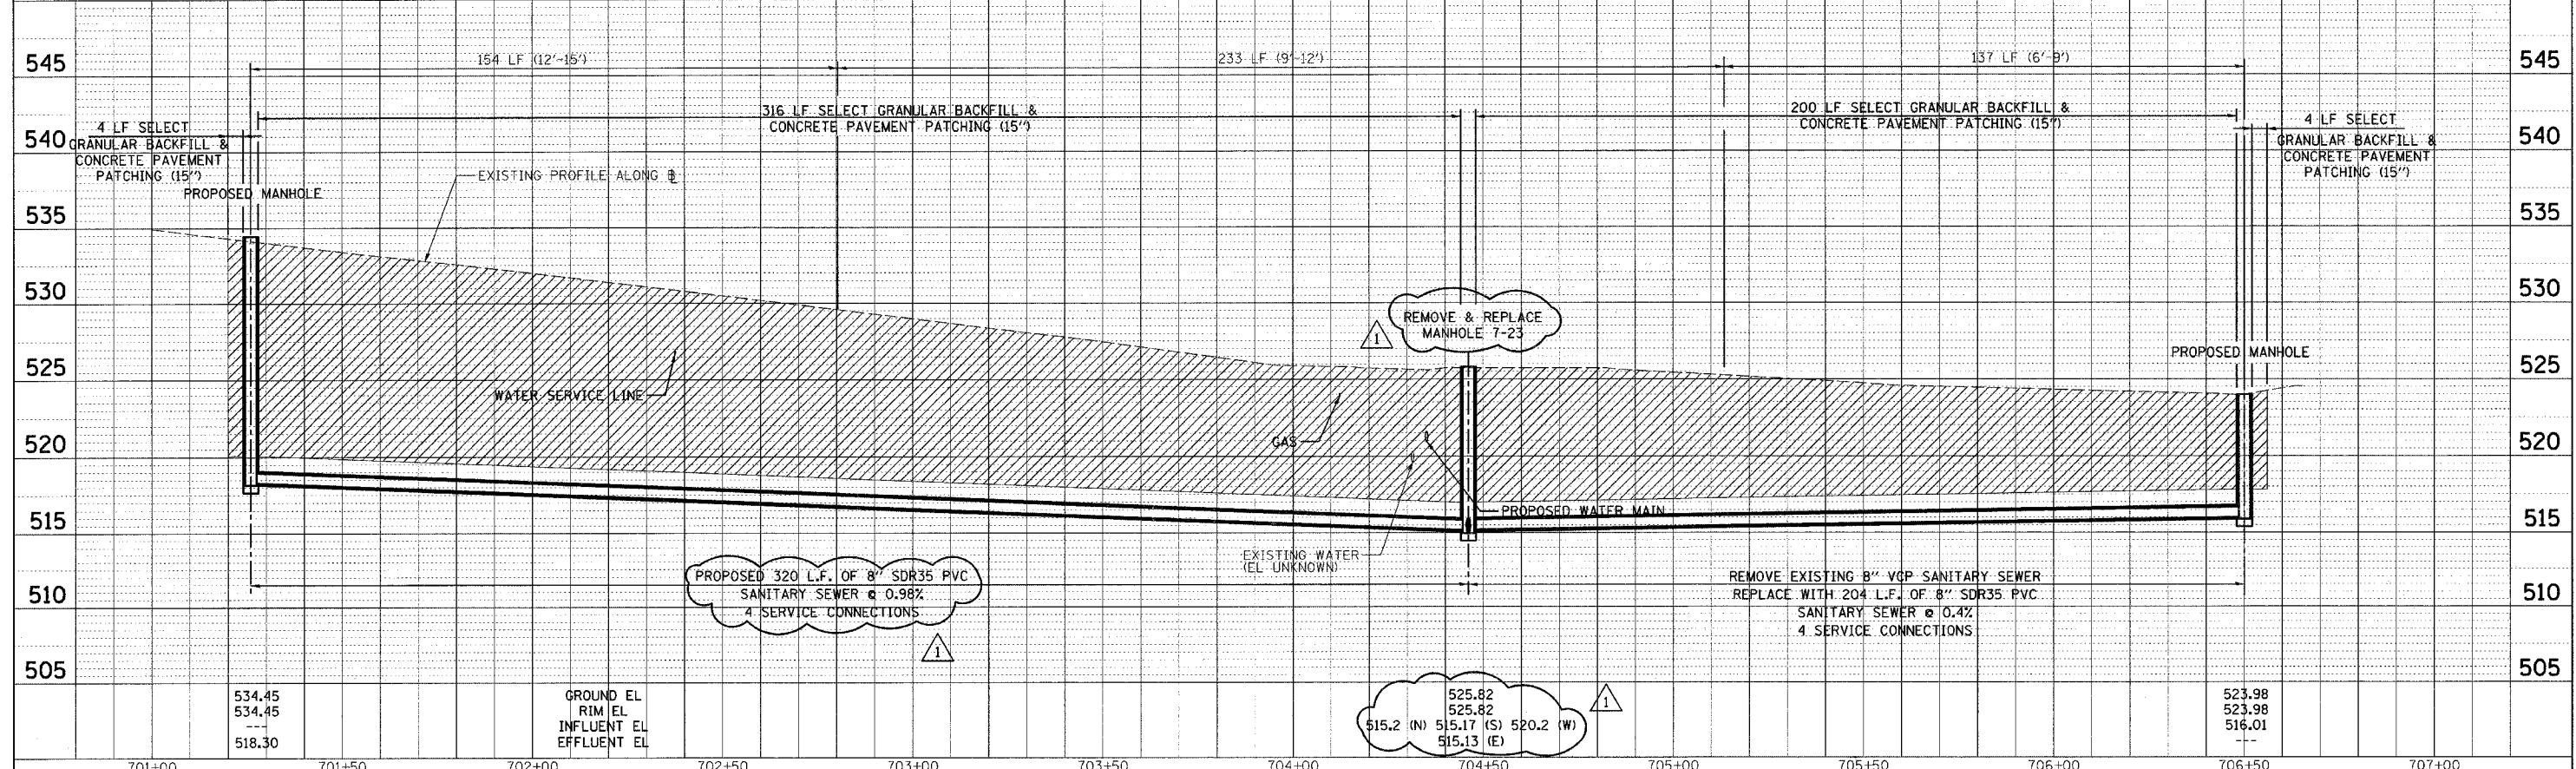

DATE: _____ BY: _____
 PLAN
 SURVEYED _____
 ALIGNED _____
 NOTE BOOK _____
 NO. _____
 STRUCTURE NOTATION _____
 CADD FILE NAME _____

DATE: _____ BY: _____
 PROFILE
 SURVEYED _____
 SPANS CIRCLED _____
 NOTE BOOK _____
 NO. _____
 STRUCTURE NOTATION _____

CADD FILE: /4812/5ans_Seventh.dgn
 PLOTTED: 4/16/2007