
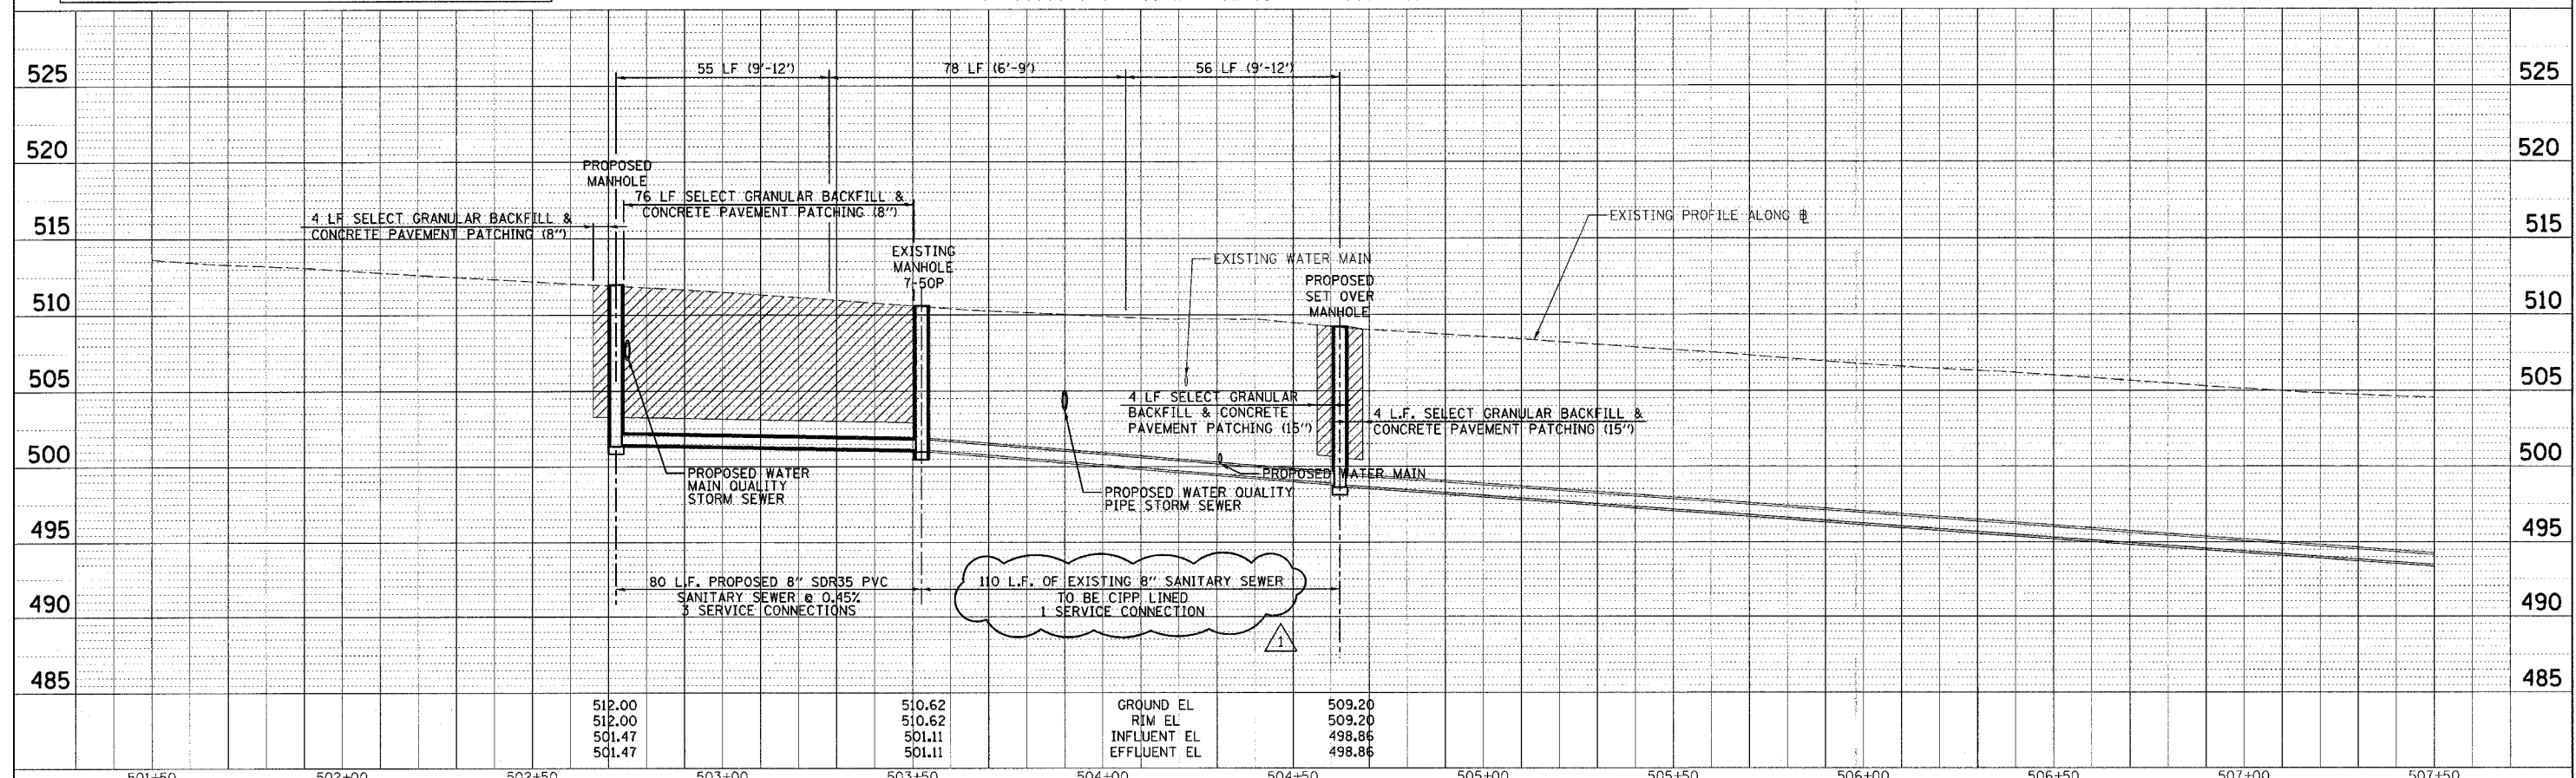


|                     |                |                  |              |           |
|---------------------|----------------|------------------|--------------|-----------|
| F.A.W. RTE.         | SECTION        | COUNTY           | TOTAL SHEETS | SHEET NO. |
| 8419                | 99-00048-01-PV | FAYETTE          | 142          | 67        |
| STA.                | TO STA.        |                  |              |           |
| FED. ROAD DIST. NO. | ILLINOIS       | FED. AID PROJECT |              |           |
| CONTRACT NO. 95500  |                |                  |              |           |

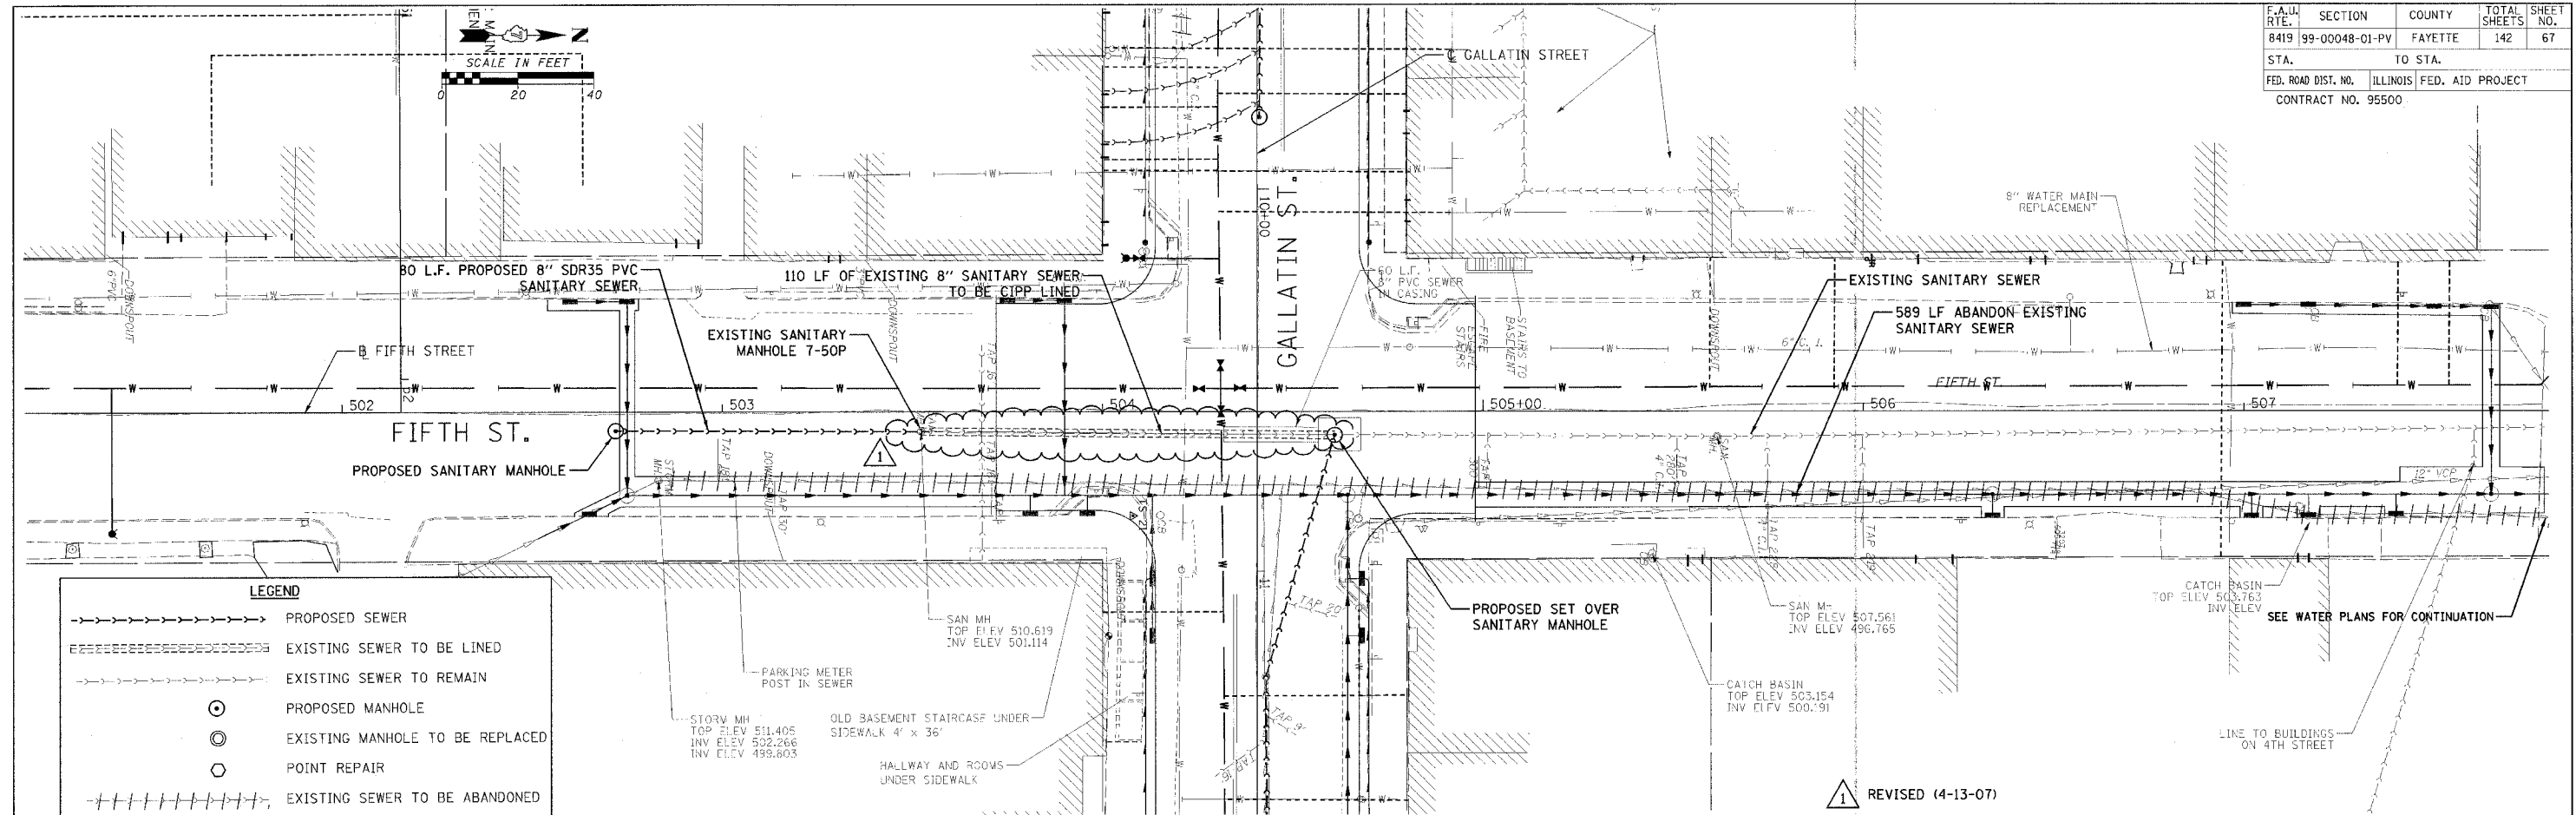

DATE: \_\_\_\_\_  
 SURVEYED BY: \_\_\_\_\_  
 PLAN NO.: \_\_\_\_\_  
 NOTE BOOK NO.: \_\_\_\_\_  
 CHECKED BY: \_\_\_\_\_  
 DATE: \_\_\_\_\_

DATE: \_\_\_\_\_  
 BY: \_\_\_\_\_  
 CHECKED BY: \_\_\_\_\_  
 DATE: \_\_\_\_\_  
 STRUCTURE: \_\_\_\_\_  
 NOTES: \_\_\_\_\_

CADD FILE: /4812/50ms\_Fifth\_01.dgn  
 PLOTTED: 4/16/2007