



F.A.U. RTE.	SECTION	COUNTY	TOTAL SHEETS	SHEET NO.
8419	99-00048-01-PV	FAYETTE	142	68
STA.	TO STA.			
FED. ROAD DIST. NO.	ILLINOIS FED. AID PROJECT			
CONTRACT NO. 95500				

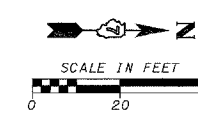


PLAN	SURVEYED	DATE
NOTE BOOK	ALIGNED	
NO.	FILED	
	NO.	

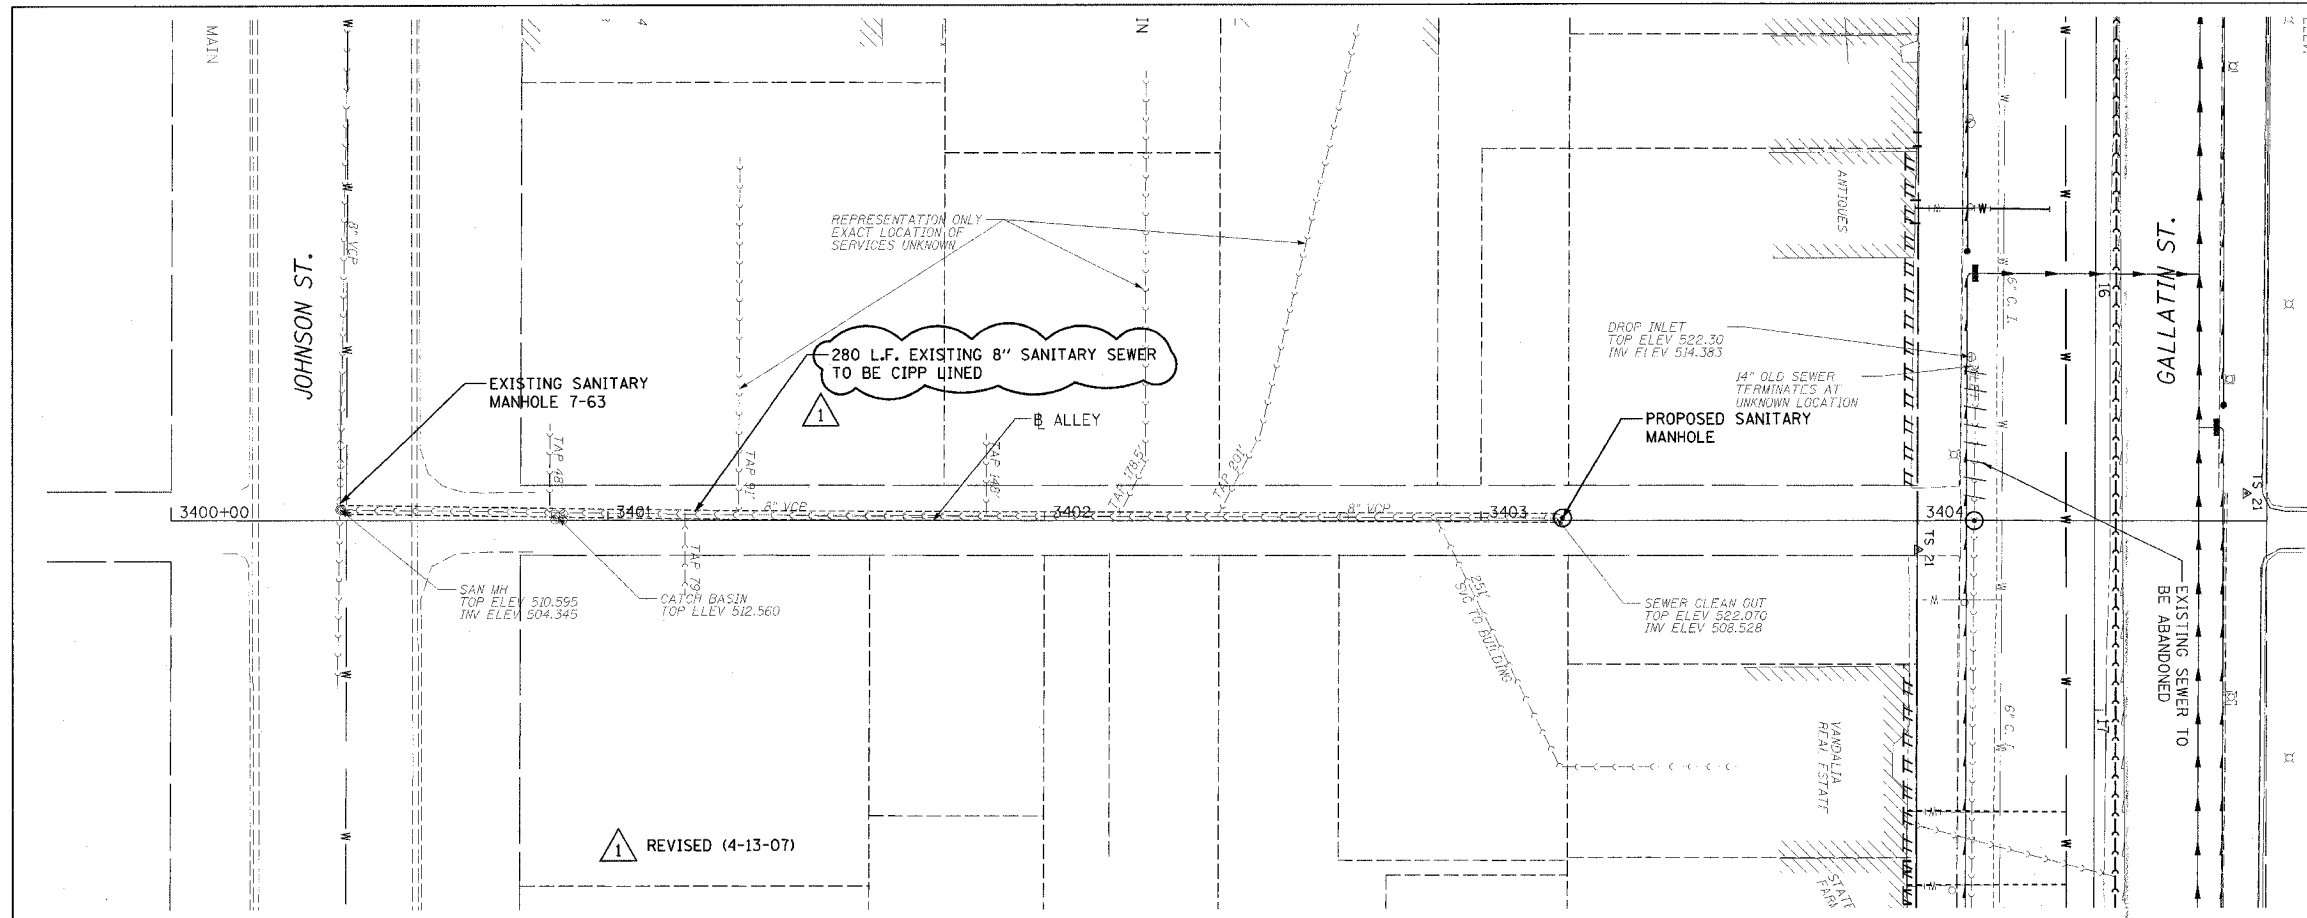

LEGEND	
→→→→→	PROPOSED SEWER
=====	EXISTING SEWER TO BE LINED
- - - - -	EXISTING SEWER TO REMAIN
⊙	PROPOSED MANHOLE
⊗	EXISTING MANHOLE TO BE REPLACED
○	POINT REPAIR
	EXISTING SEWER TO BE ABANDONED

PROFILE	SURVEYED	DATE
NOTE BOOK	ALIGNED	
NO.	FILED	
	NO.	

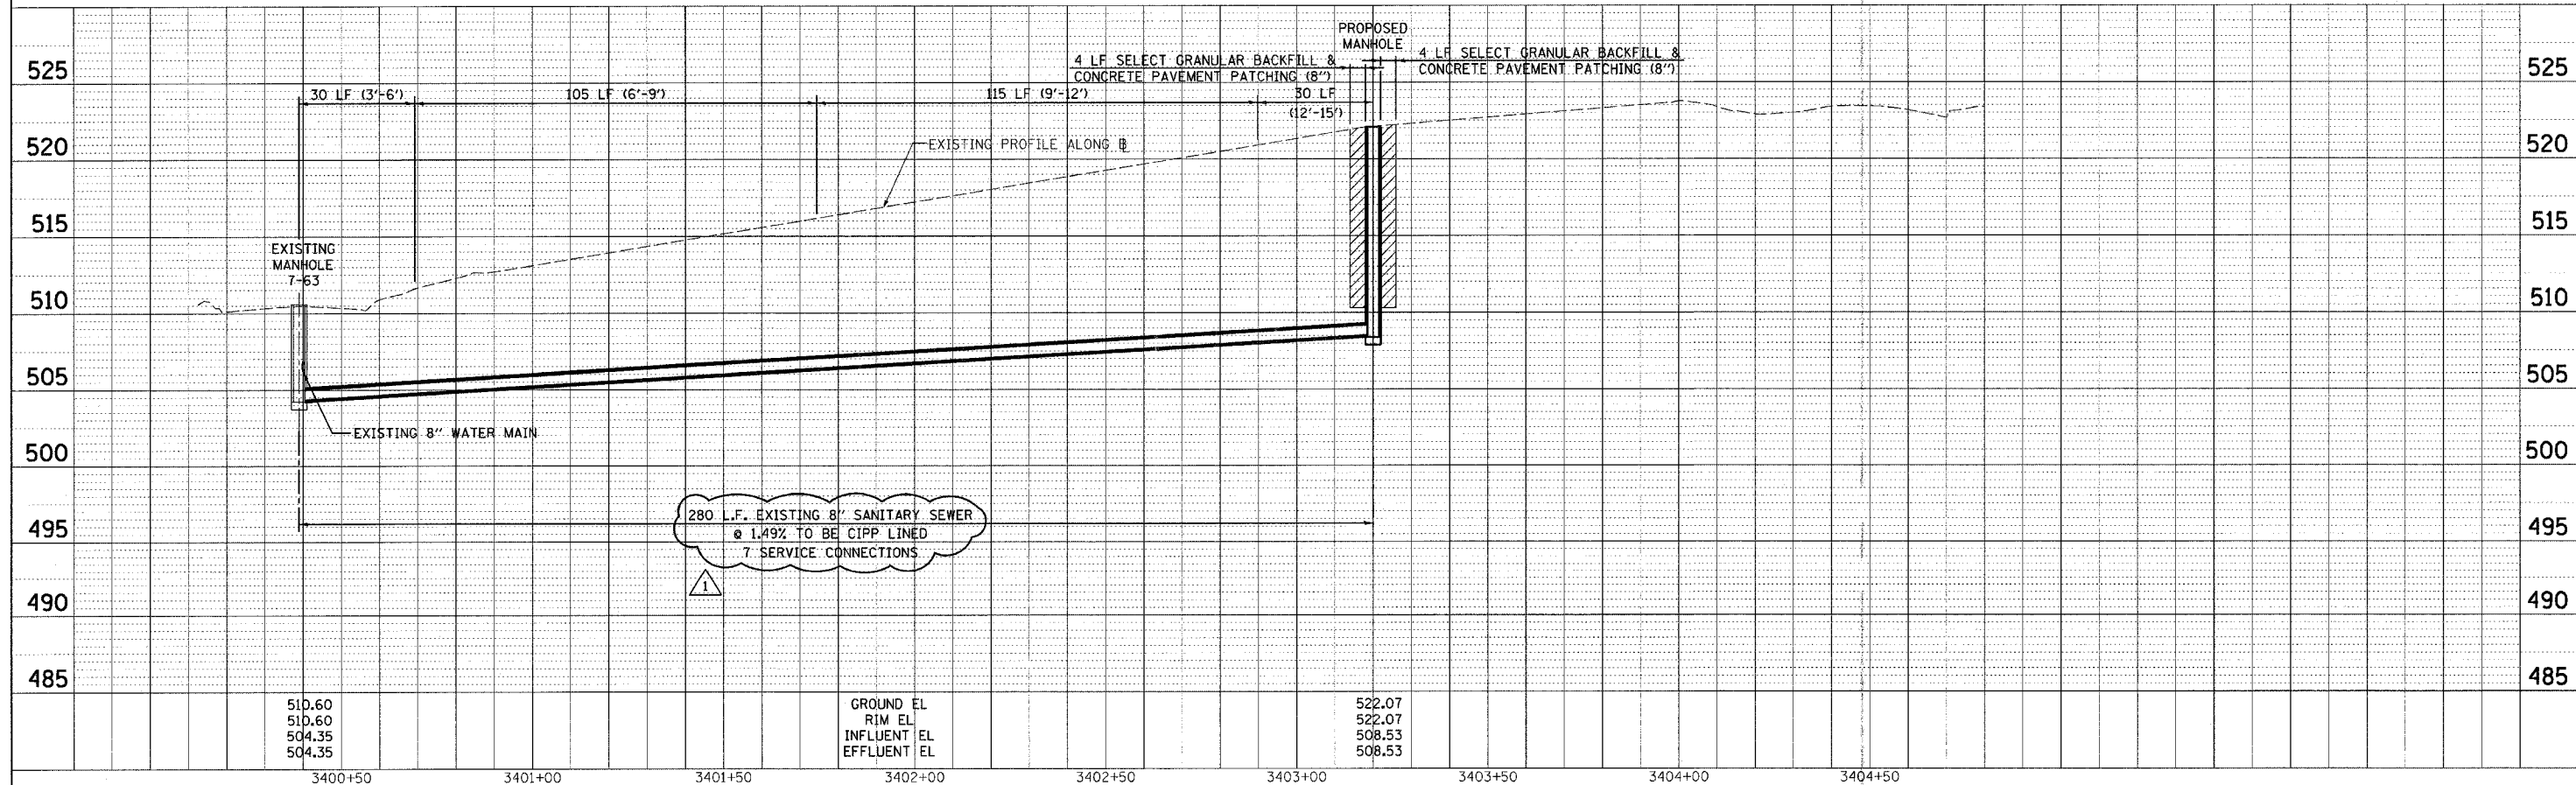

CADD FILE: 44812/SanS_A1.mxd
 PLOTTED: 4/16/2007