




F.A.U. RTE.	SECTION	COUNTY	TOTAL SHEETS	SHEET NO.
8419	99-00048-01-PV	FAYETTE	142	82
STA.	TO STA.		FED. AID PROJECT	
CONTRACT NO. 95500				

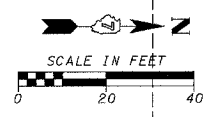

REVISD (4-13-07)

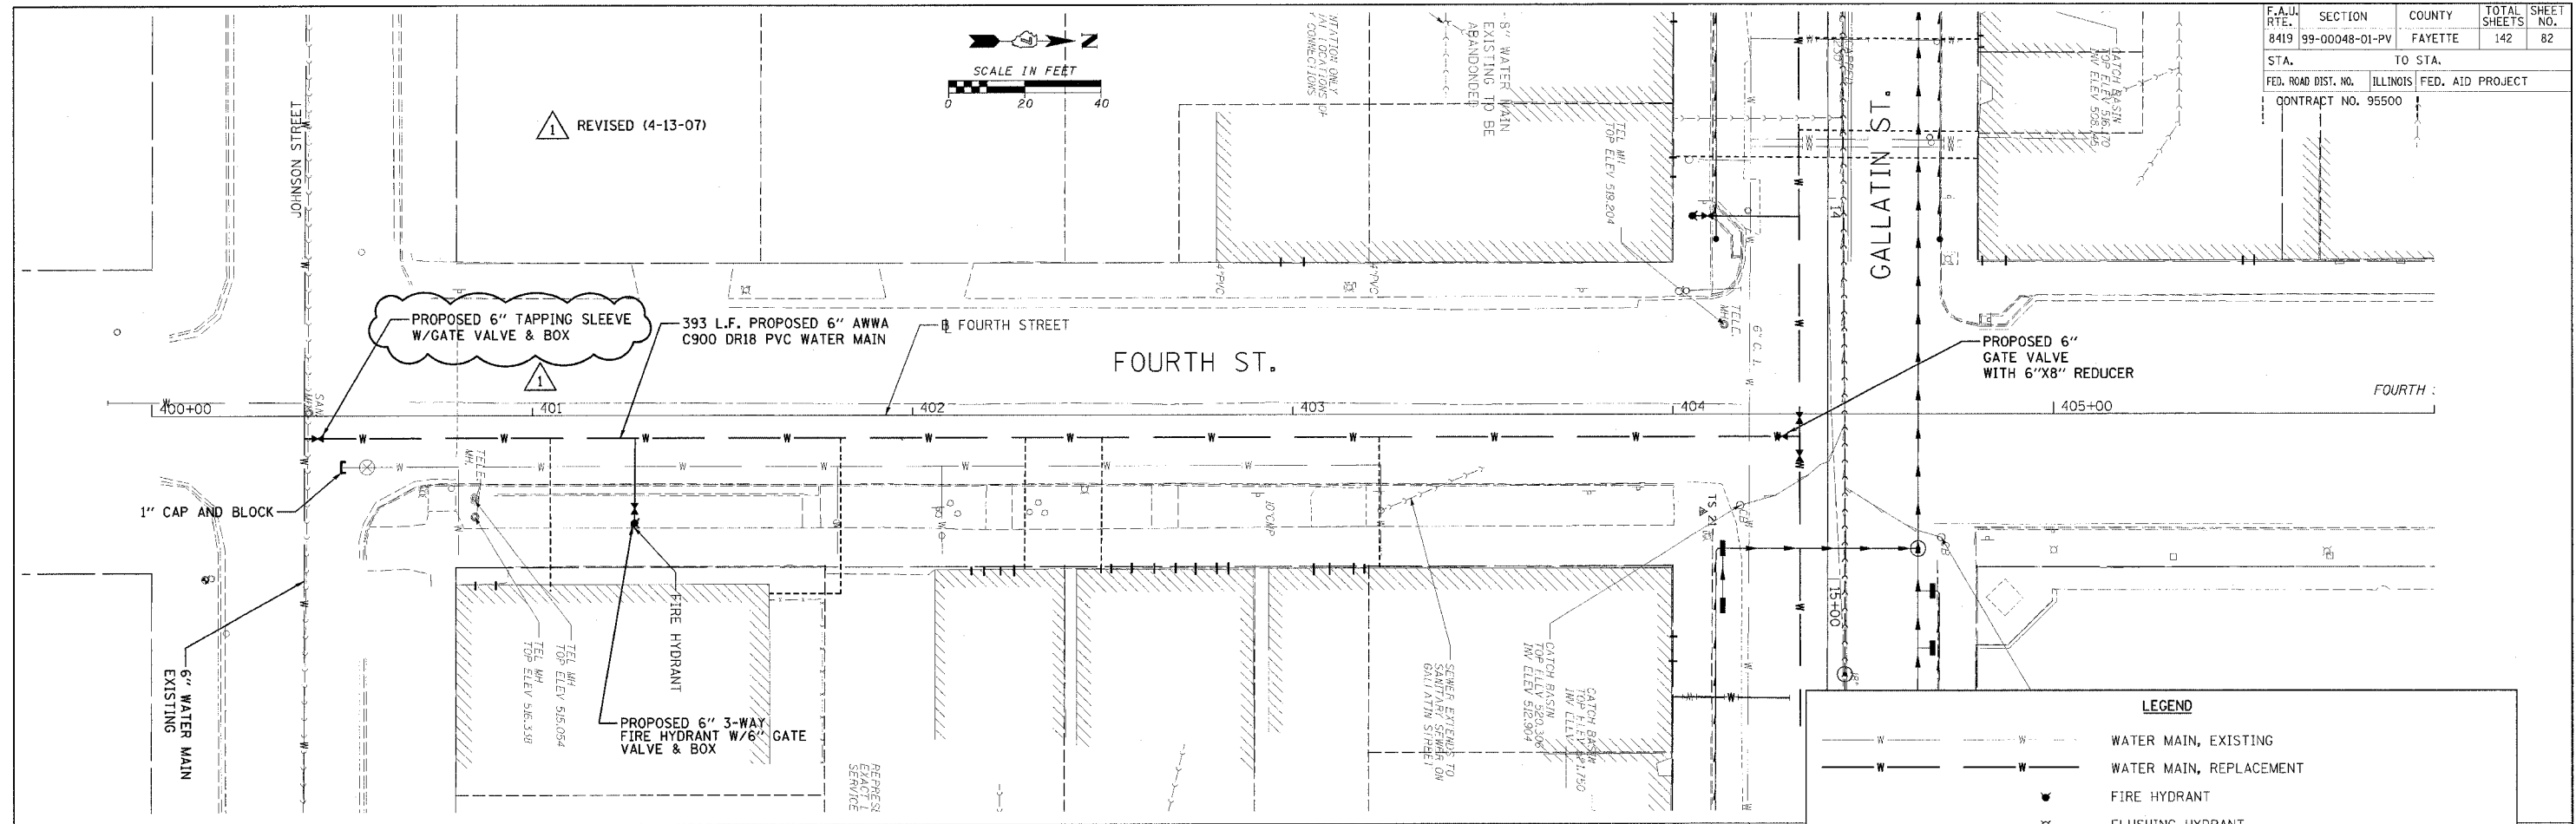

LEGEND	
	WATER MAIN, EXISTING
	WATER MAIN, REPLACEMENT
	FIRE HYDRANT
	FLUSHING HYDRANT
	EXISTING SERVICE RECONNECT INSIDE BUILDING
	REESTABLISH SERVICE FROM MAIN TO INSIDE BUILDING
	EXISTING SERVICE RECONNECT AT NEW MAIN ONLY

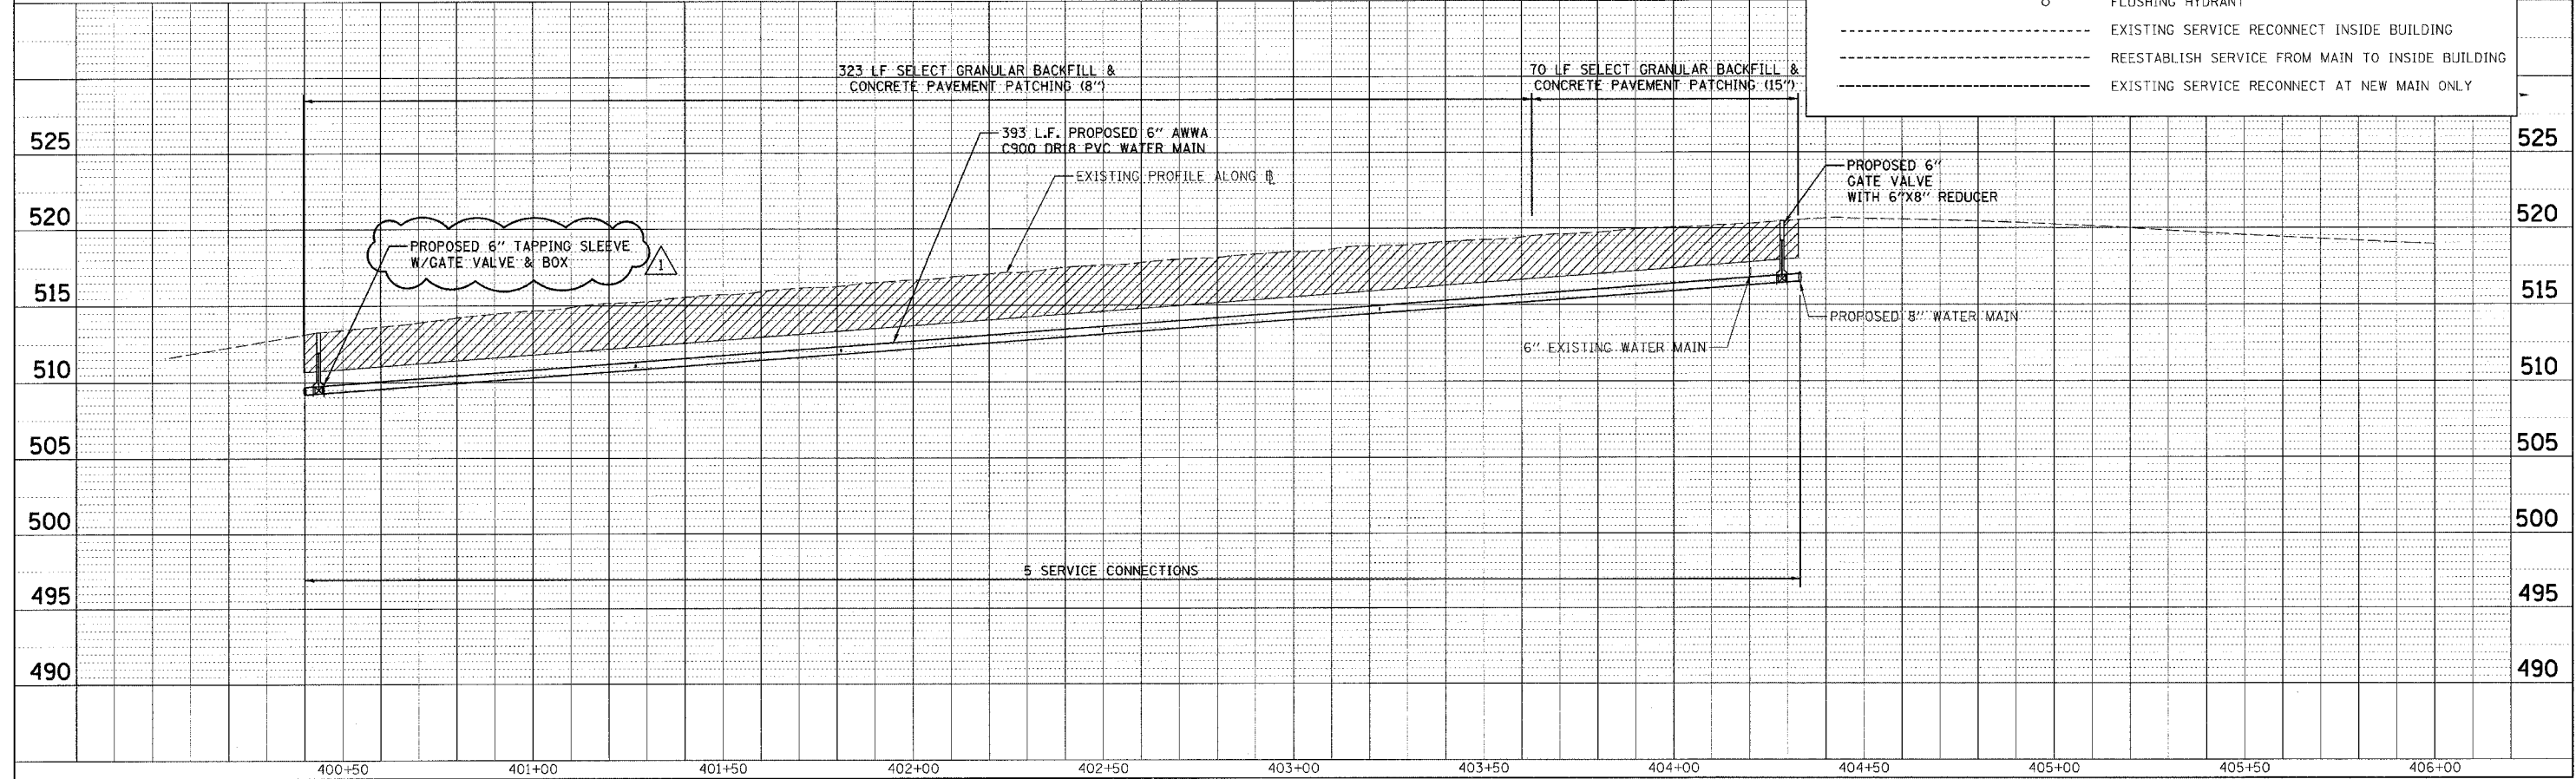

DATE	BY	DATE	BY
SUBMITTED		CHECKED	
NOTE BOOK		STRUCTURE	
NO.		INDICATING	
NO.		NO.	

DATE	BY	DATE	BY
SUBMITTED		CHECKED	
NOTE BOOK		STRUCTURE	
NO.		INDICATING	
NO.		NO.	

CADD FILE: /4812/W\_Fourth.dwg  
PLOTED: 4/16/2007

Revised 4-17-07

H.M. & G. NO. 4812