
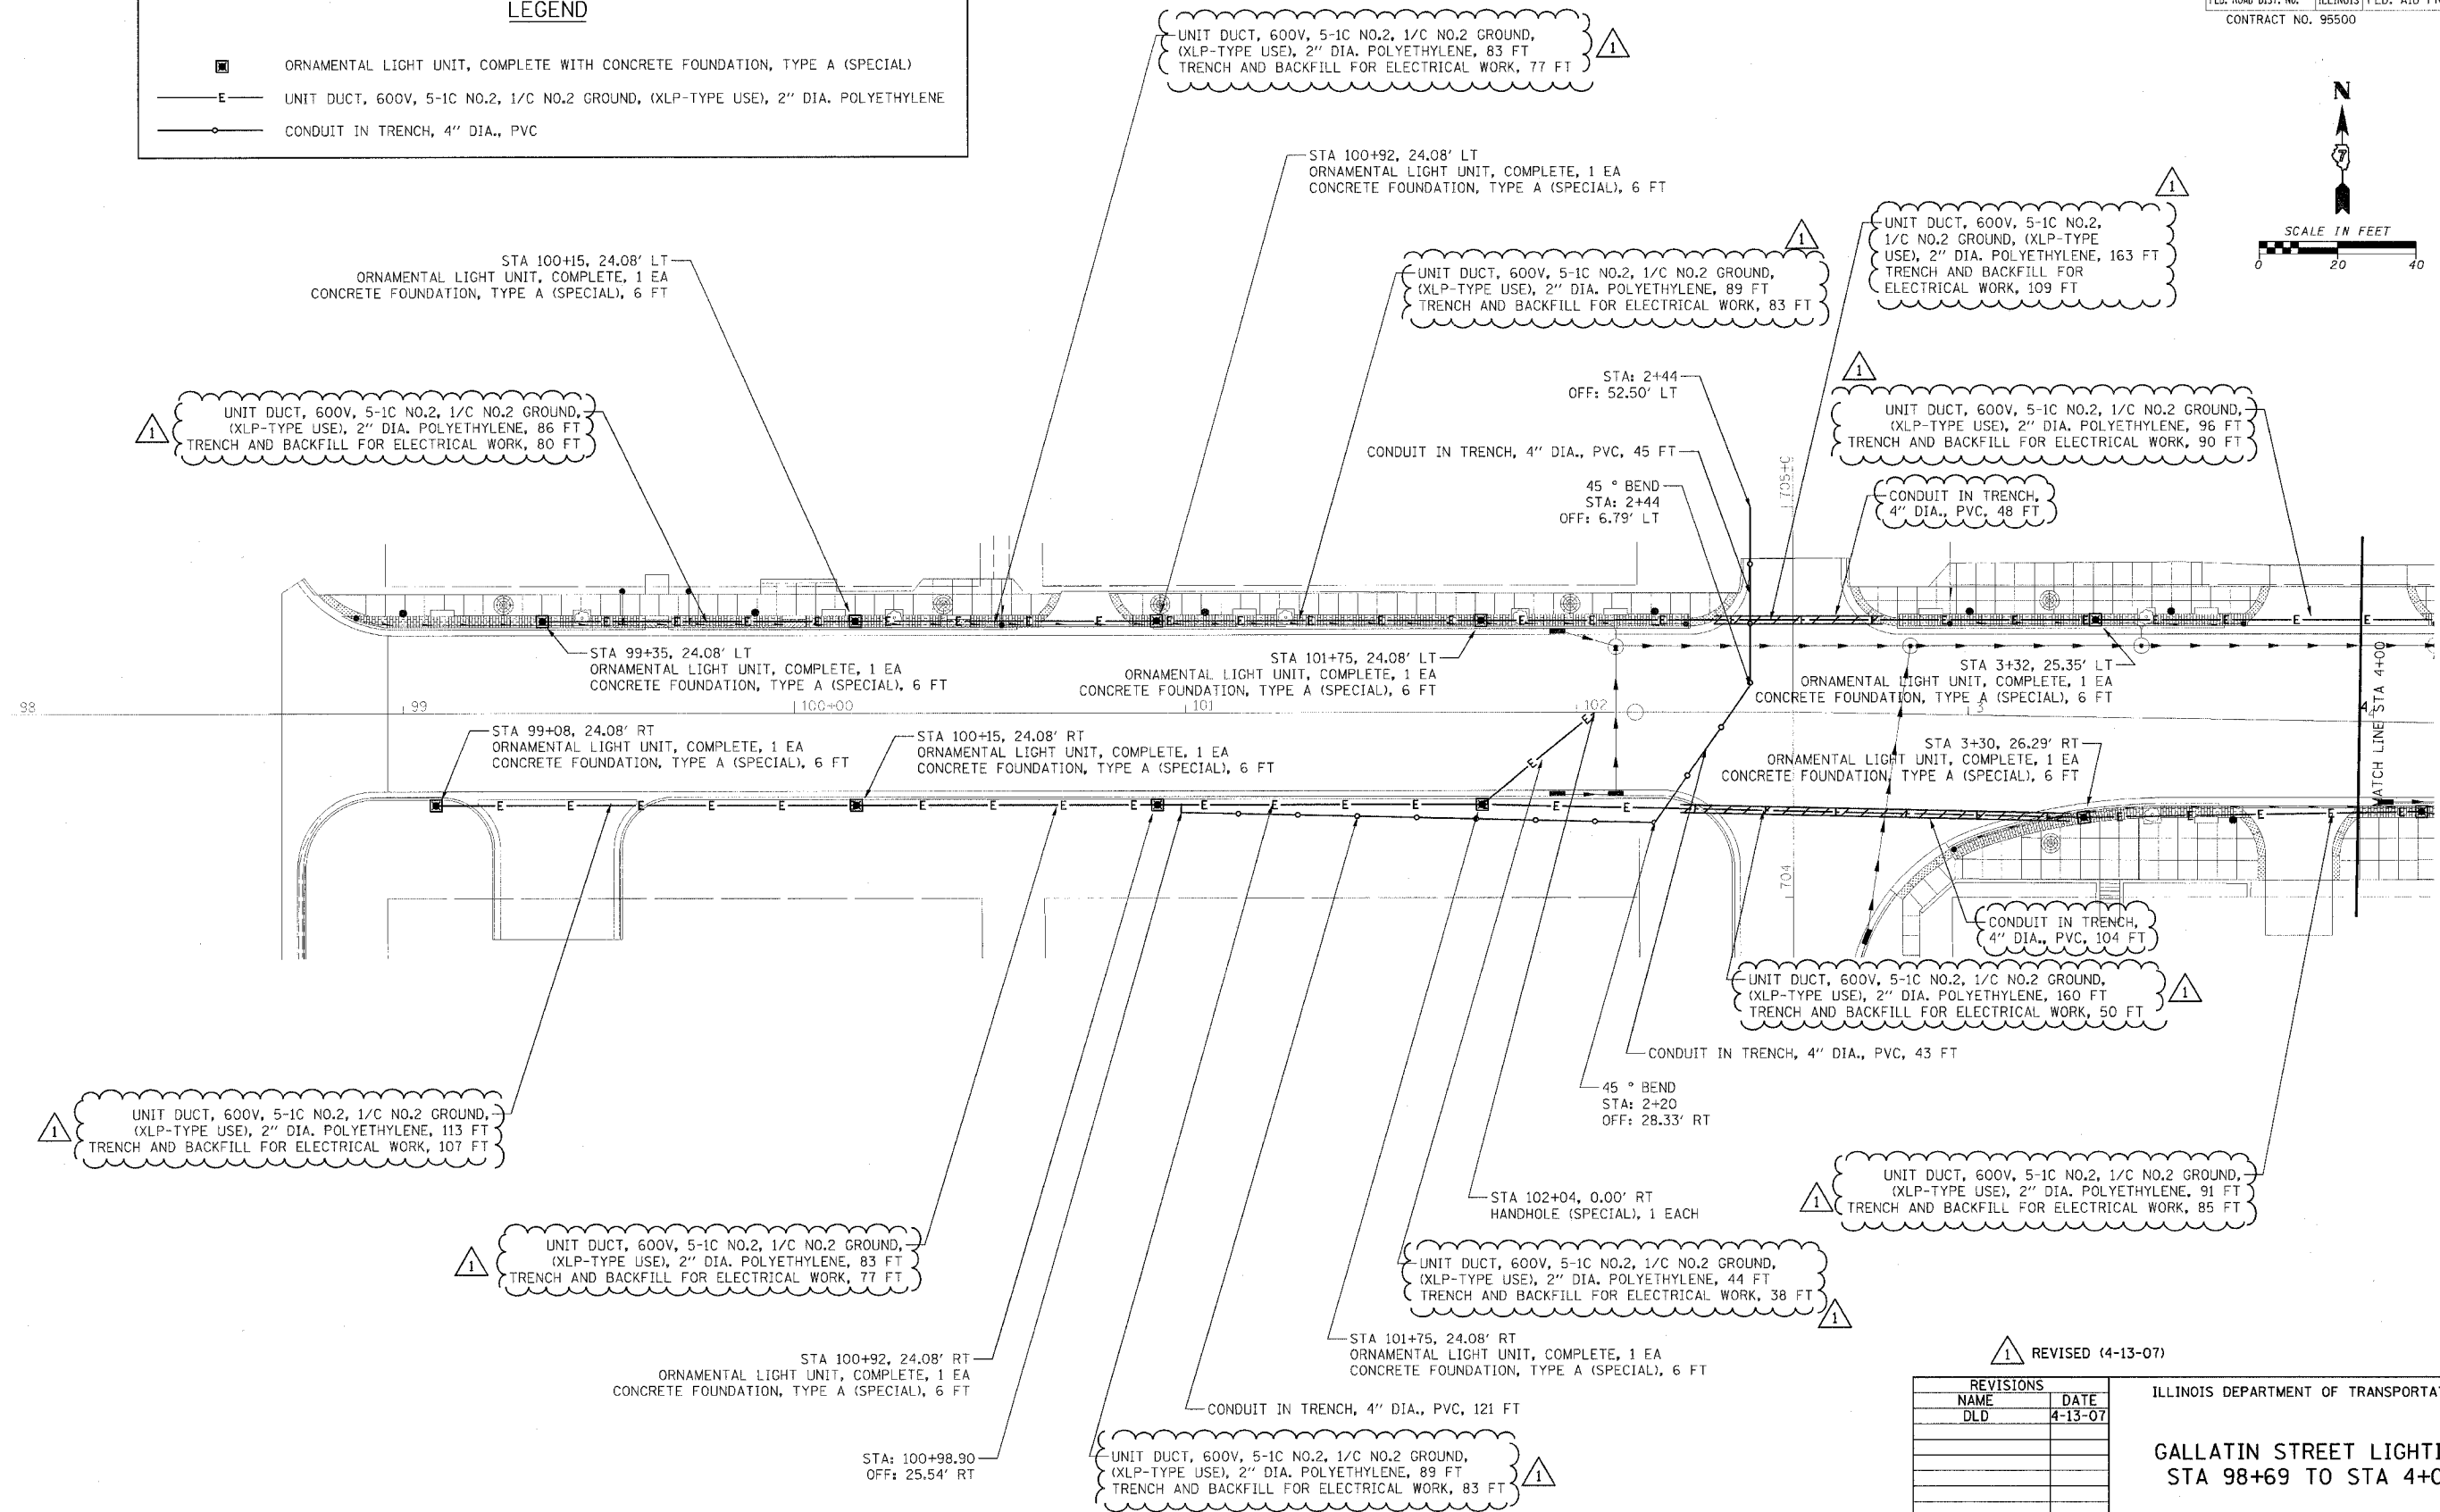


F.A. U. RTE.	SECTION	COUNTY	TOTAL SHEETS	SHEET NO.
8419	99-00048-01-PV	FAYETTE	142	94
STA.		TO STA.		
FED. ROAD DIST. NO.		ILLINOIS FED. AID PROJECT		
CONTRACT NO. 95500				

LEGEND	
	ORNAMENTAL LIGHT UNIT, COMPLETE WITH CONCRETE FOUNDATION, TYPE A (SPECIAL)
	UNIT DUCT, 600V, 5-1C NO.2, 1/C NO.2 GROUND, (XLP-TYPE USE), 2" DIA. POLYETHYLENE
	CONDUIT IN TRENCH, 4" DIA., PVC

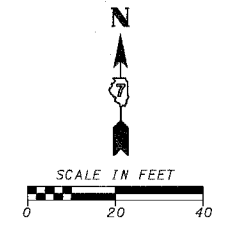

REVISED (4-13-07)

REVISIONS	
NAME	DATE
DLD	4-13-07

ILLINOIS DEPARTMENT OF TRANSPORTATION  
**GALLATIN STREET LIGHTING**  
 STA 98+69 TO STA 4+00  
 SCALE: VERT. \_\_\_\_\_  
 HORIZ. \_\_\_\_\_  
 DATE \_\_\_\_\_ DRAWN BY KOJ  
 CHECKED BY BWC

CADD FILE: /4812/Lighting\_Gallatin\_01A.dgn  
 PLOTTED: 4/16/2007

Revised 4-17-07