



F.A.U. ROUTE	SECTION	COUNTY	TOTAL SHEETS	SHEET NUMBER
9415	02-00055-00-RP	RANDOLPH	35	20
CITY OF CHESTER		PROJECT NO. M-5014(008)		
CONTRACT NO. 97274		JOB NO. C98-304-06		


FEDERAL AID PROJECT

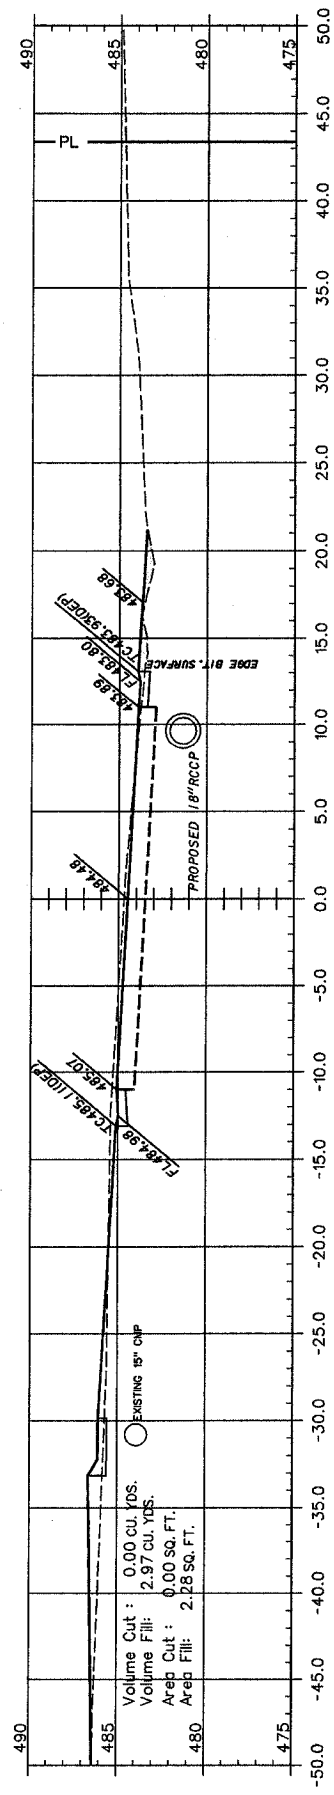


20+50.0 (SRL Mc FERRON ST.)

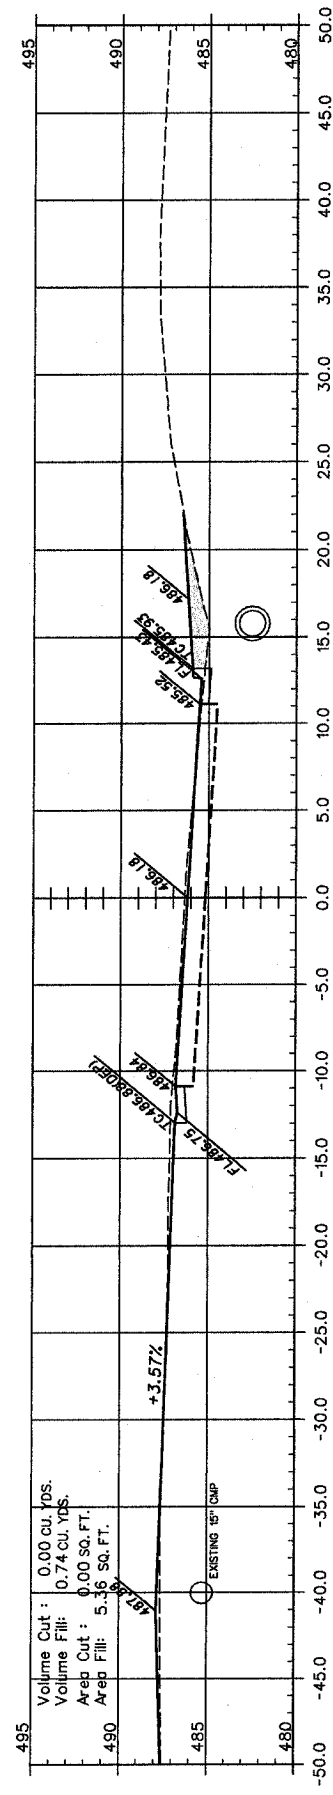


20+29.0 (SRL Mc FERRON ST.)

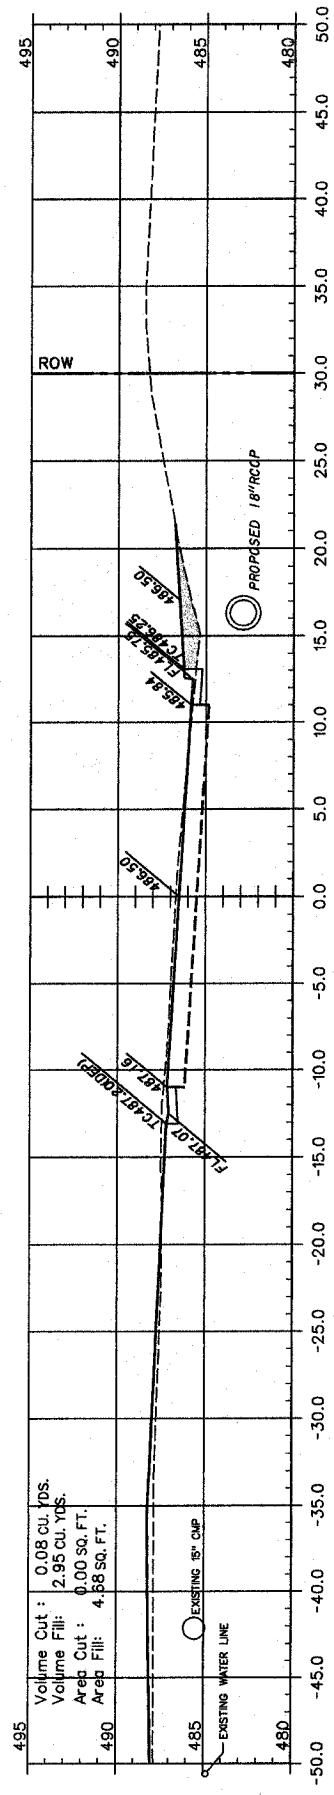


20+25.0 (SRL Mc FERRON ST.)

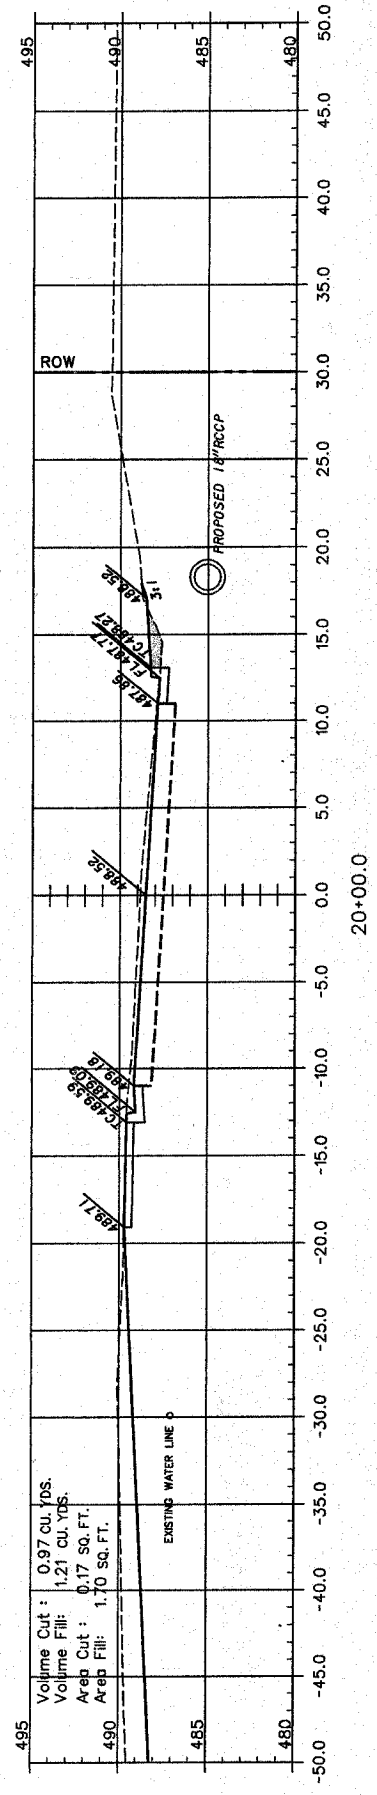


20+00.0

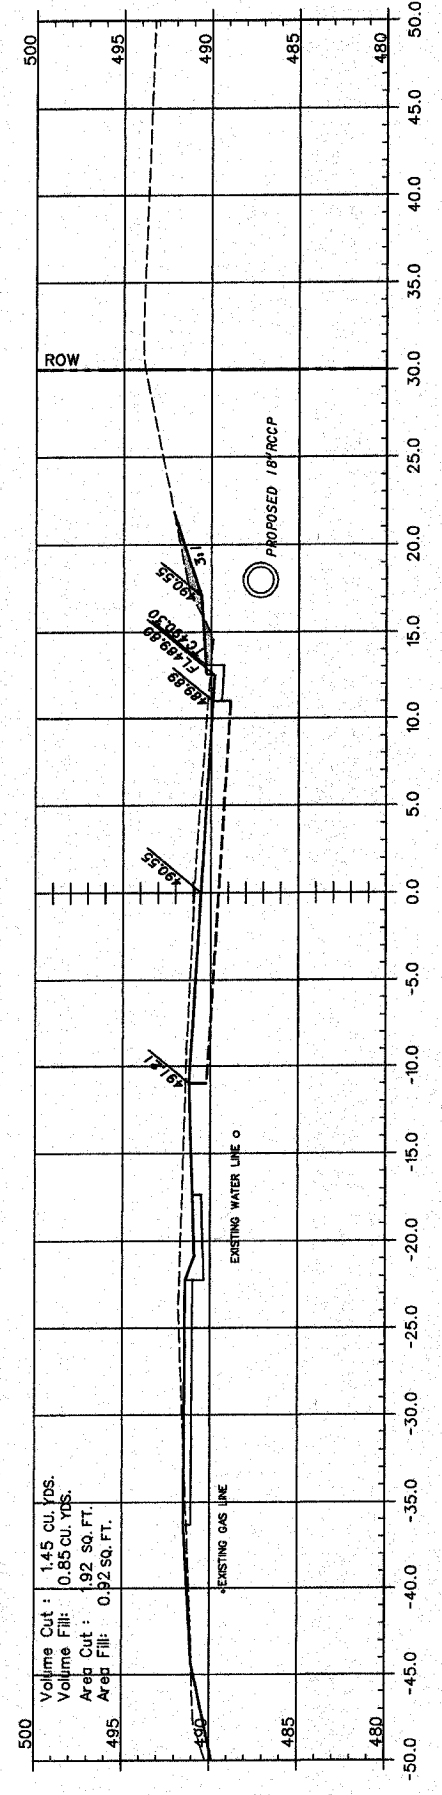

19+75.0

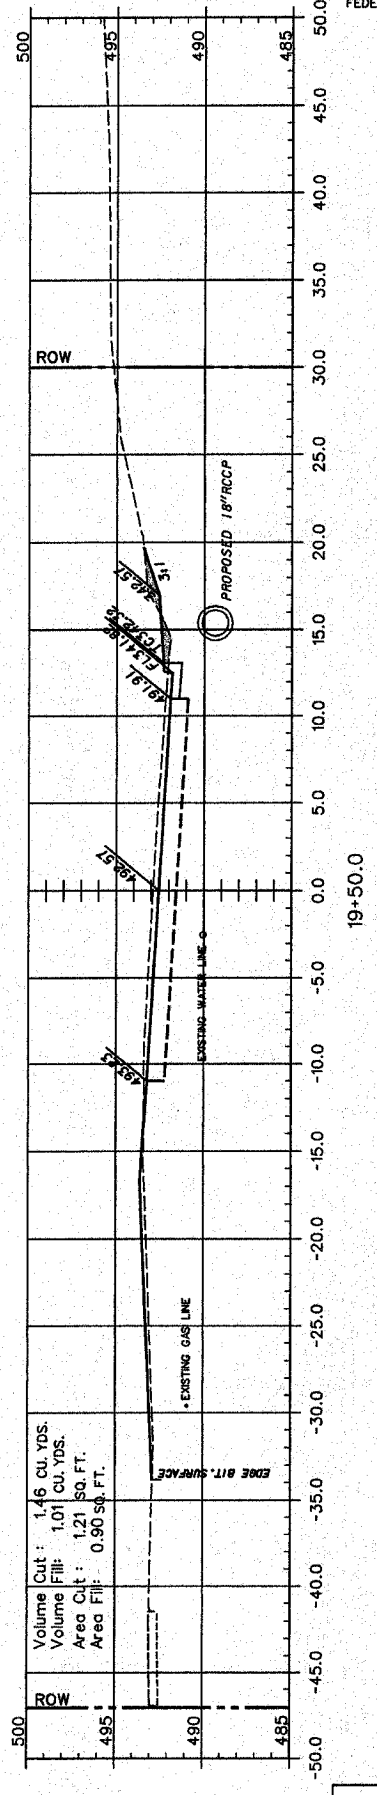

19+50.0

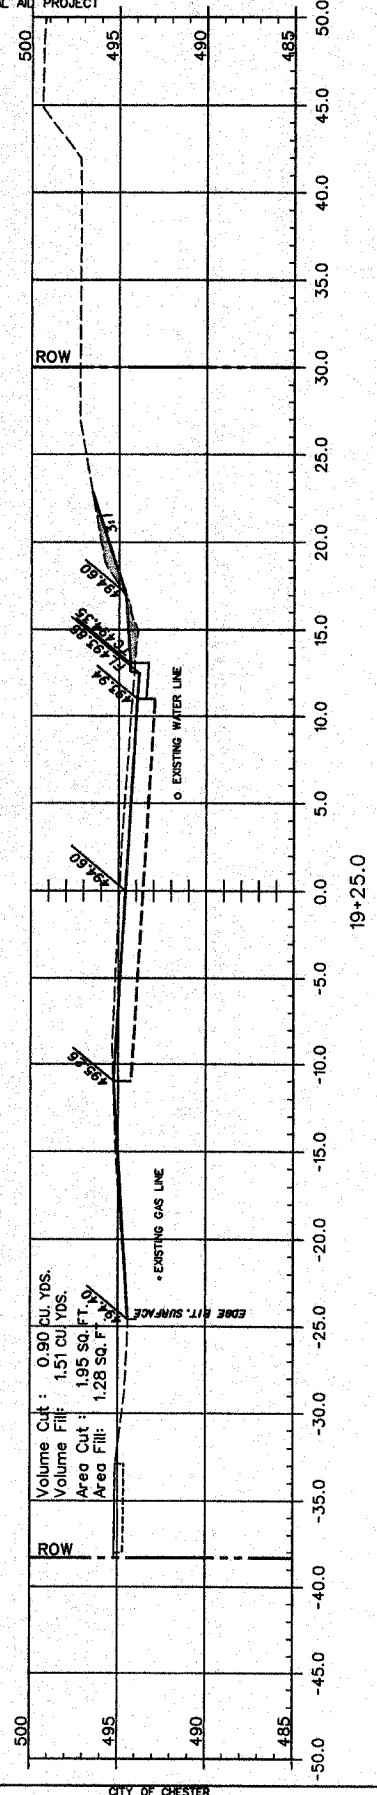

19+25.0