


F.A. RTE.	SECTION	COUNTY	TOTAL SHEETS	SHEET NO.
157	157	WILLIAMSON	91	70

STA. 1553+00.0000 TO STA. 1554+50.0000
 FED. ROAD DIST. NO. ILLINOIS FED. AID PROJECT
 * 1-57, & OLD. IL. 13 (FAU 9629)
 ** 1X1-6-21VB-2.1X1-6HBK-2

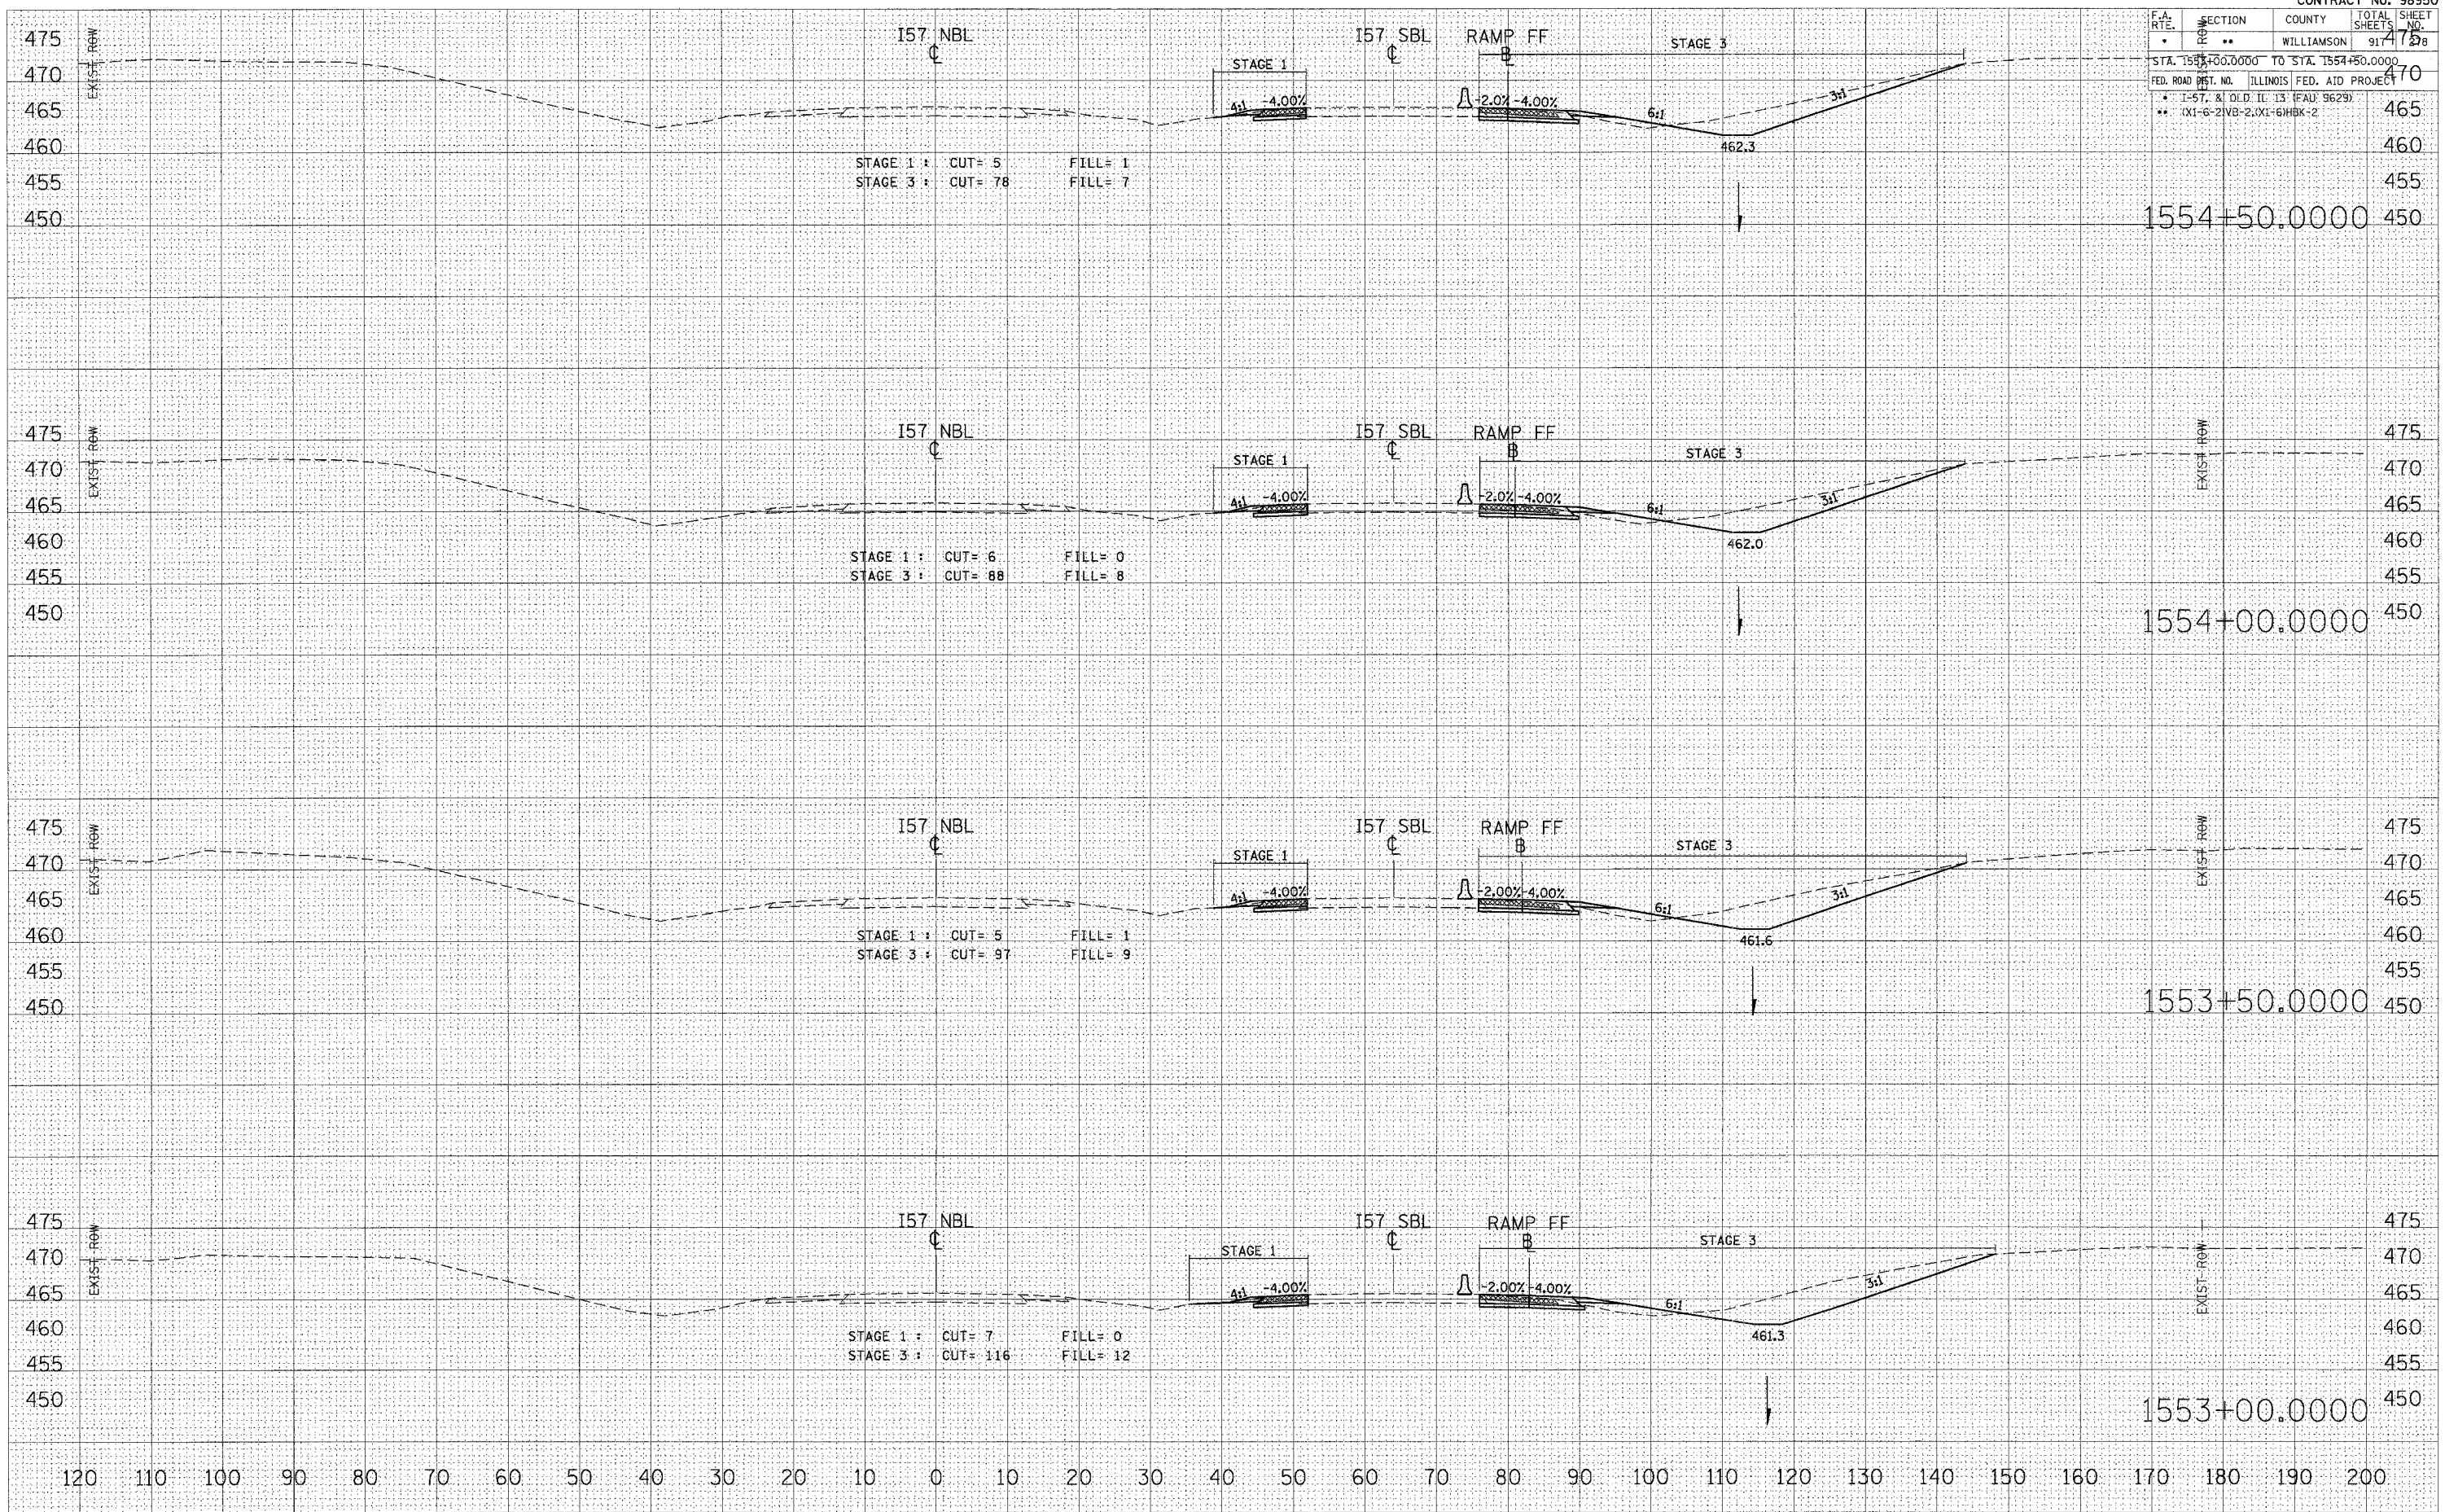

STA 1553+00.0000 TO STA 1554+50.0000 I57 NBL STAGES 1, 1A, 2, & 3

DATE	
BY	
FINAL SURVEY	
NOTE BOOK	
NO.	

DATE	
BY	
ORIGINAL SURVEY	
NOTE BOOK	
NO.	

PLOT DATE = 12/12/2006
 FILE NAME = c:\temp\jessie\98950\157\temp\157sta1553.dwg
 USER NAME = jessie