


F.A. RTE.	SECTION	COUNTY	TOTAL SHEETS	SHEET NO.
*	**	WILLIAMSON	917	349
STA. 1529+50.0000 TO STA. 1530+50.0000				
FED. ROAD DIST. NO. ILLINOIS FED. AID PROJECT				
* I-57, & OLD. IL. 13 (FAU 9629)				
** 0X1-6-21VB-2, XI-6/HBK-2				

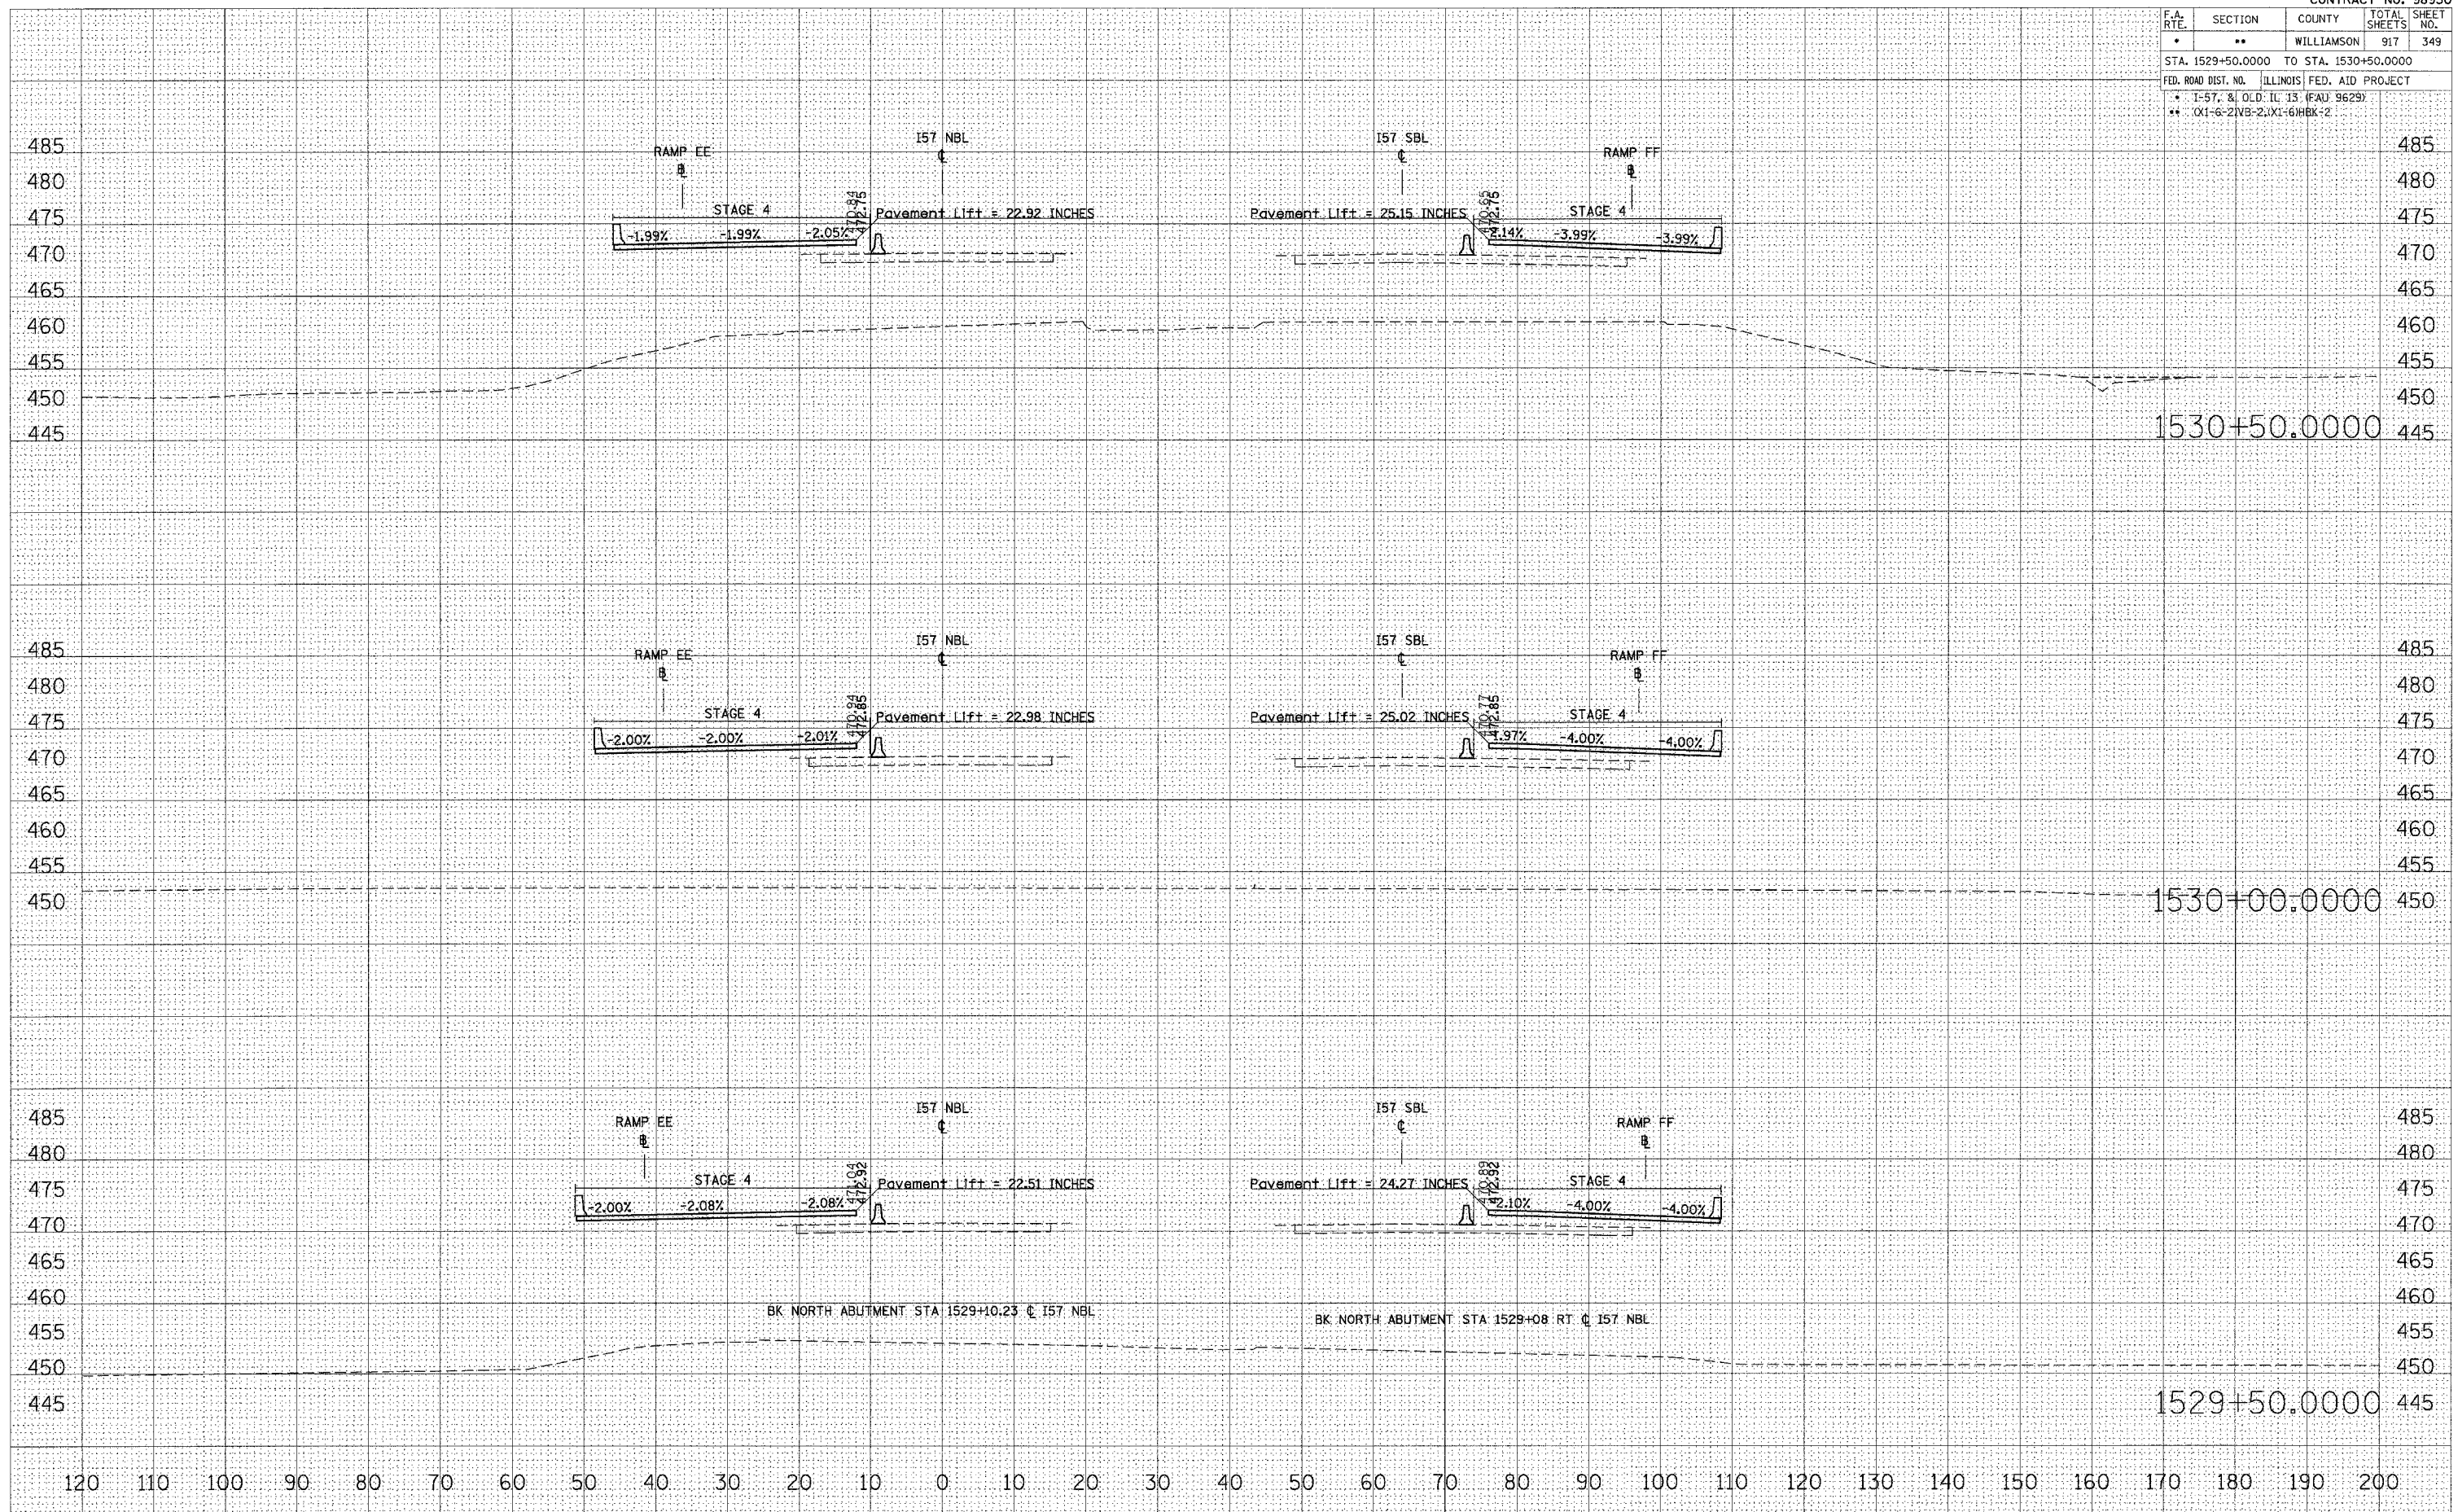

STA 1529+50.0000 TO STA 1530+50.0000 I57 NBL STAGE 4

DATE _____
 BY _____
 CHECKED _____
 NO. _____

FINAL SURVEY NOTE BOOK NO. _____

SUBMITTED PLOTTED TEMPLATE AREAS CHECKED

DATE _____
 BY _____
 CHECKED _____
 NO. _____

ORIGINAL SURVEY NOTE BOOK NO. _____

SUBMITTED PLOTTED TEMPLATE AREAS CHECKED

PLOT DATE = 12/12/2005
 FILE NAME = c:\projects\1529+50\1529+50.dwg
 PLOT SCALE = 10.0000 / 1"
 USER NAME = jefersond