


F.A. RTE.	SECTION	COUNTY	TOTAL SHEETS	SHEET NO.
*	**	WILLIAMSON	917	408
STA. 5+75.0000		TO STA. 6+25.0000		
FED. ROAD DIST. NO. ILLINOIS FED. AID PROJECT				
* T-57, & OLD IL 13 (FAU 9629)				
** (X1-6-2)VB-2,(X1-6)HBK-2				

BY	DATE

BY	DATE

ORIGINAL SURVEYED
 SURVEY PLOTTED
 PLOTTED DATE
 USER NAME = lavenderbo
 PLOT SCALE = 1/8"=1'-0"
 PLOT DATE = 10/25/2006
 USER NAME = lavenderbo

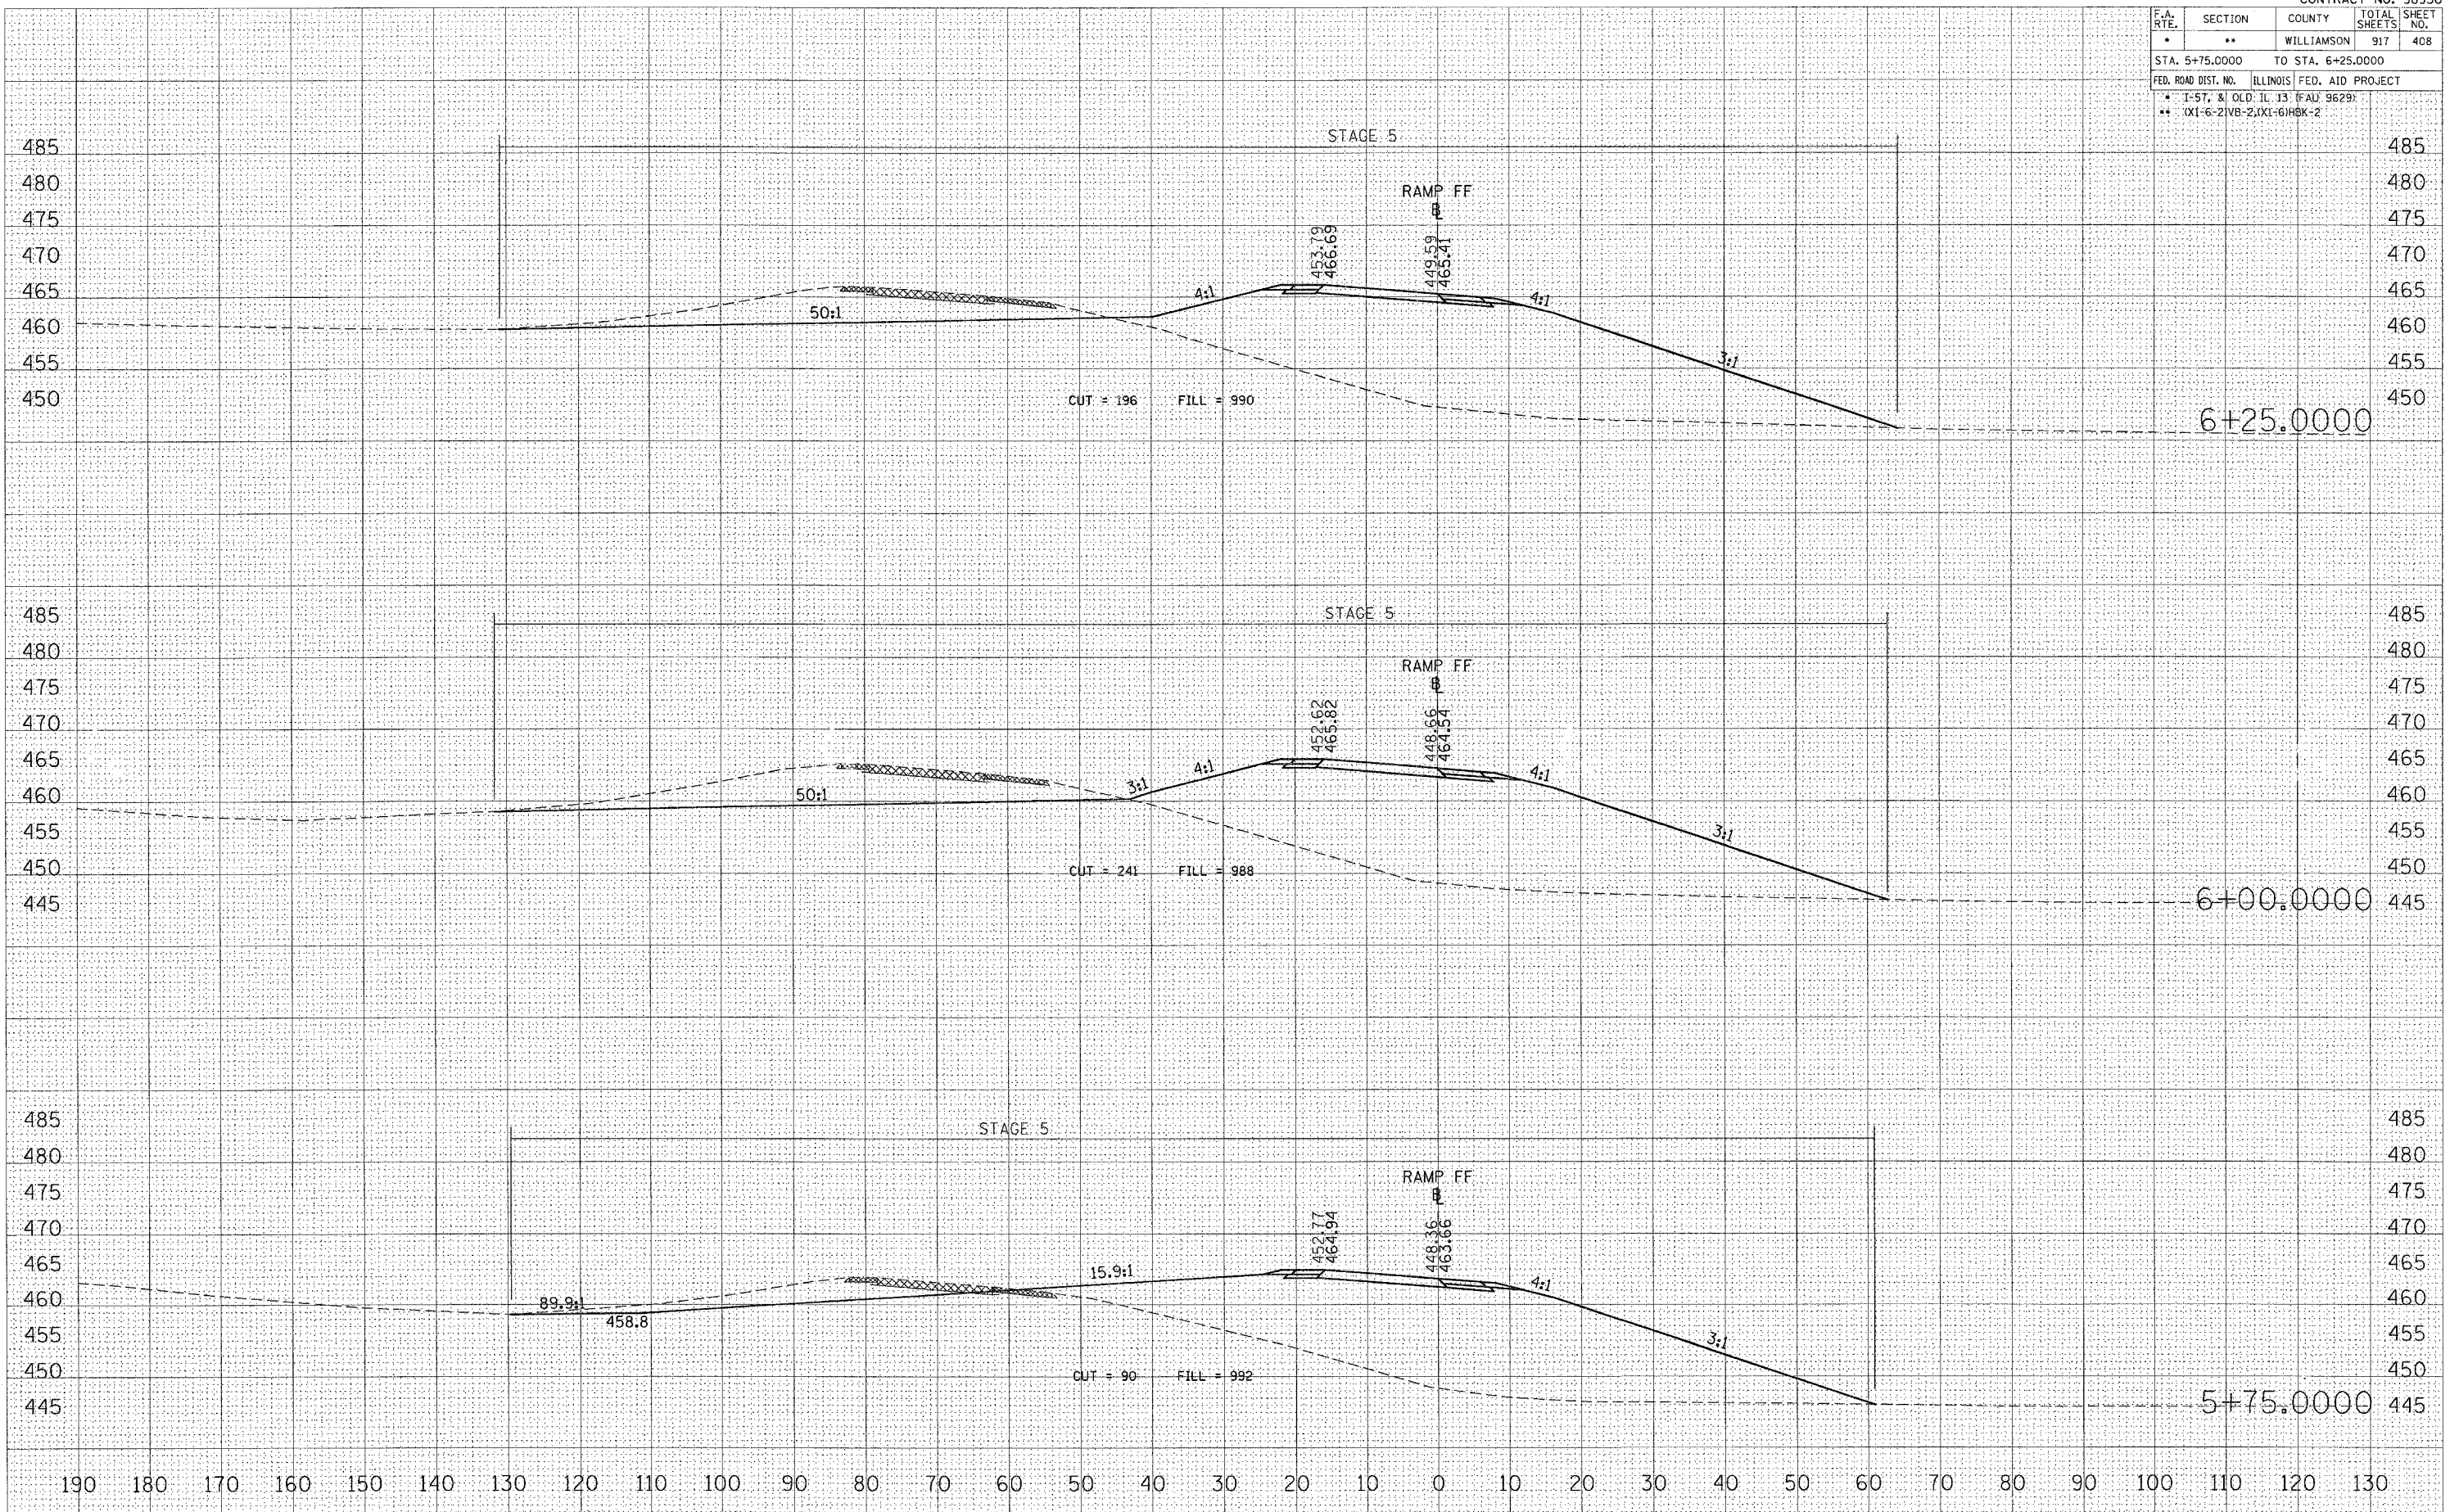

STA 5+75.0000 TO STA 6+25.0000 RAMP FF