


F.A. RTE.	SECTION	COUNTY	TOTAL SHEETS	SHEET NO.
*	**	WILLIAMSON	917	611
STA. 1501+50.0000 TO STA. 1502+50.0000				
FED. ROAD DIST. NO. ILLINOIS FED. AID PROJECT				
* I-57, & OLD IL 13 (FAU 9629)				
** 0X1-6-21VB-2, 0X1-61HBK-2				

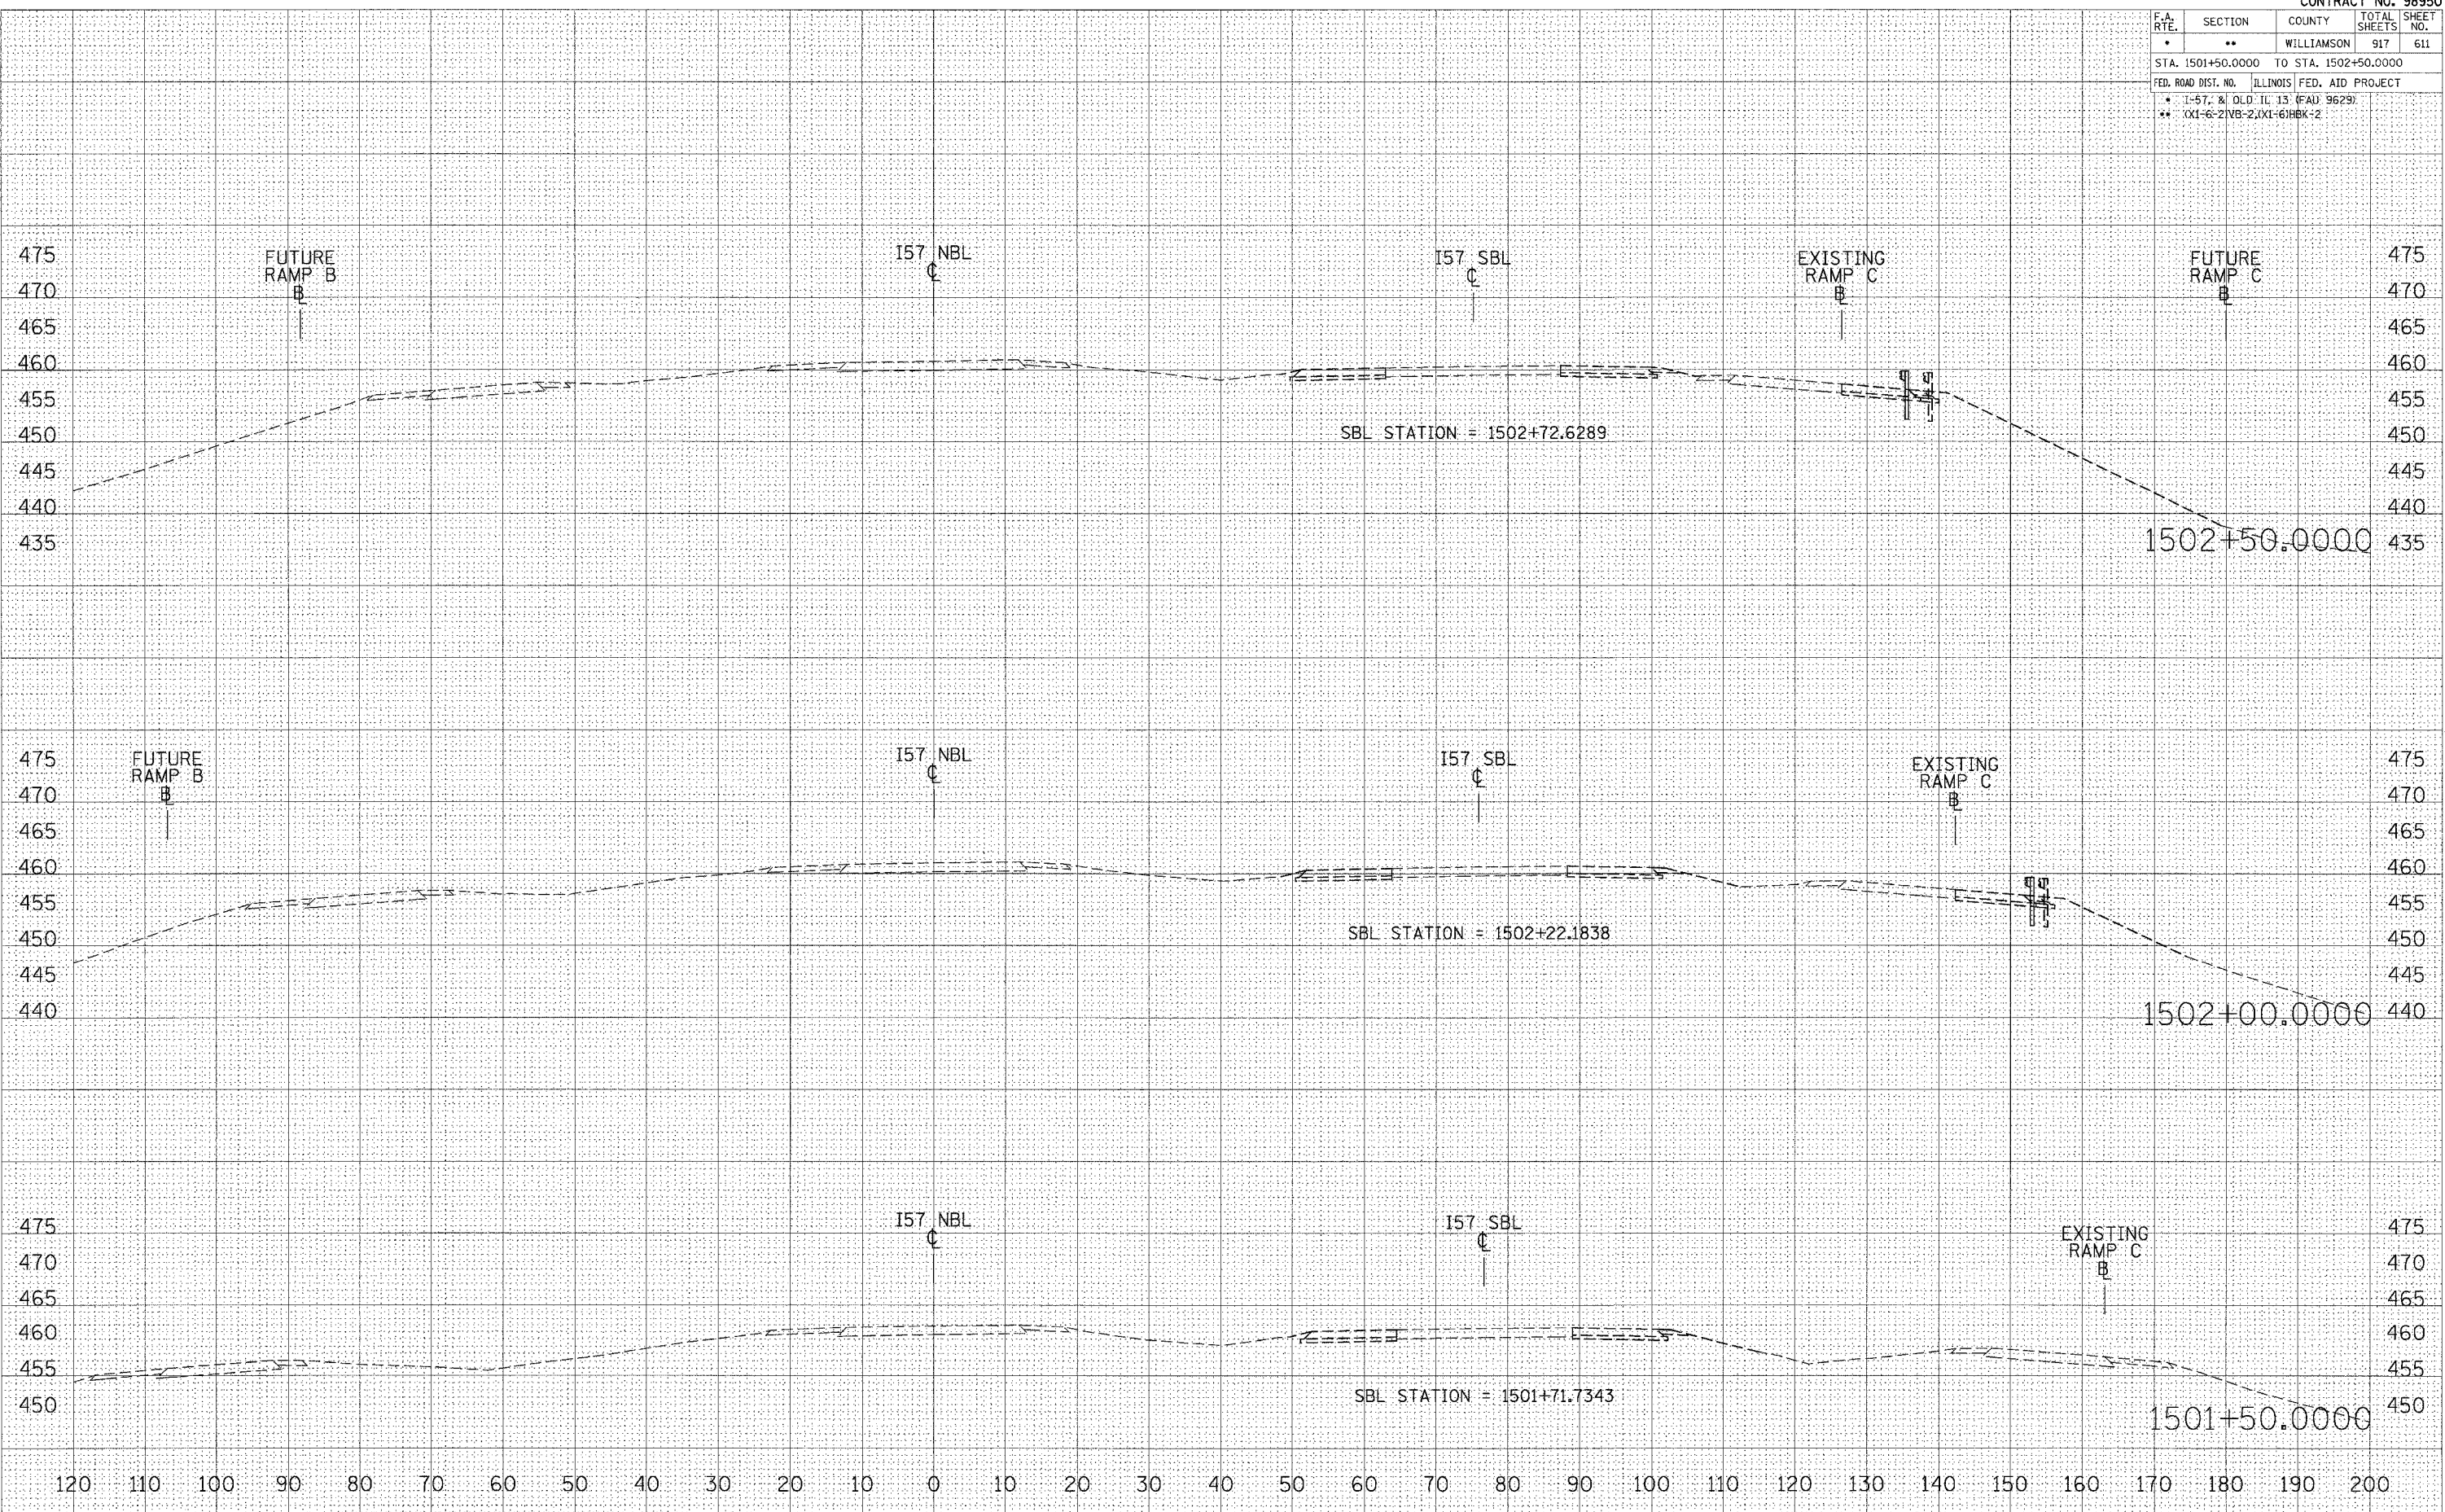

STA 1501+50.0000 TO STA 1502+50.0000 I57 NBL STAGE 8

DATE: \_\_\_\_\_  
 BY: \_\_\_\_\_  
 SURVEYED: \_\_\_\_\_  
 FINAL SURVEY NOTE BOOK TEMPLATE AREAS CHECKED

DATE: \_\_\_\_\_  
 BY: \_\_\_\_\_  
 SURVEYED: \_\_\_\_\_  
 ORIGINAL SURVEY NOTE BOOK TEMPLATE AREAS CHECKED

PLOT DATE = 10/25/2006  
 FILE NAME = c:\projects\98950\stage8\1501+50.0000\1501+50.0000.dwg  
 PLOT SCALE = 1/8" = 100'  
 USER NAME = benderbo