

F.A. RTE.	SECTION	COUNTY	TOTAL SHEETS	SHEET NO.
*	**	WILLIAMSON	917	631

STA. 1525+50.0000 TO STA. 1526+50.0000

FED. ROAD DIST. NO. ILLINOIS FED. AID PROJECT


* 1-57, & OLD. IL. 13 (FAU 9629)

** .0X1-6-21VB-2.(X1-6)HBX:2

DATE	
BY	
NO.	
AREAS CHECKED	
AREAS PLATE	
AREAS SURVEY	
FINAL SURVEY	

DATE	
BY	
NO.	
AREAS CHECKED	
AREAS PLATE	
AREAS SURVEY	
ORIGINAL SURVEY	

PLOT DATE = 12/14/2006
 PLOT SCALE = 1"=40.00'
 USER NAME = jef@schul

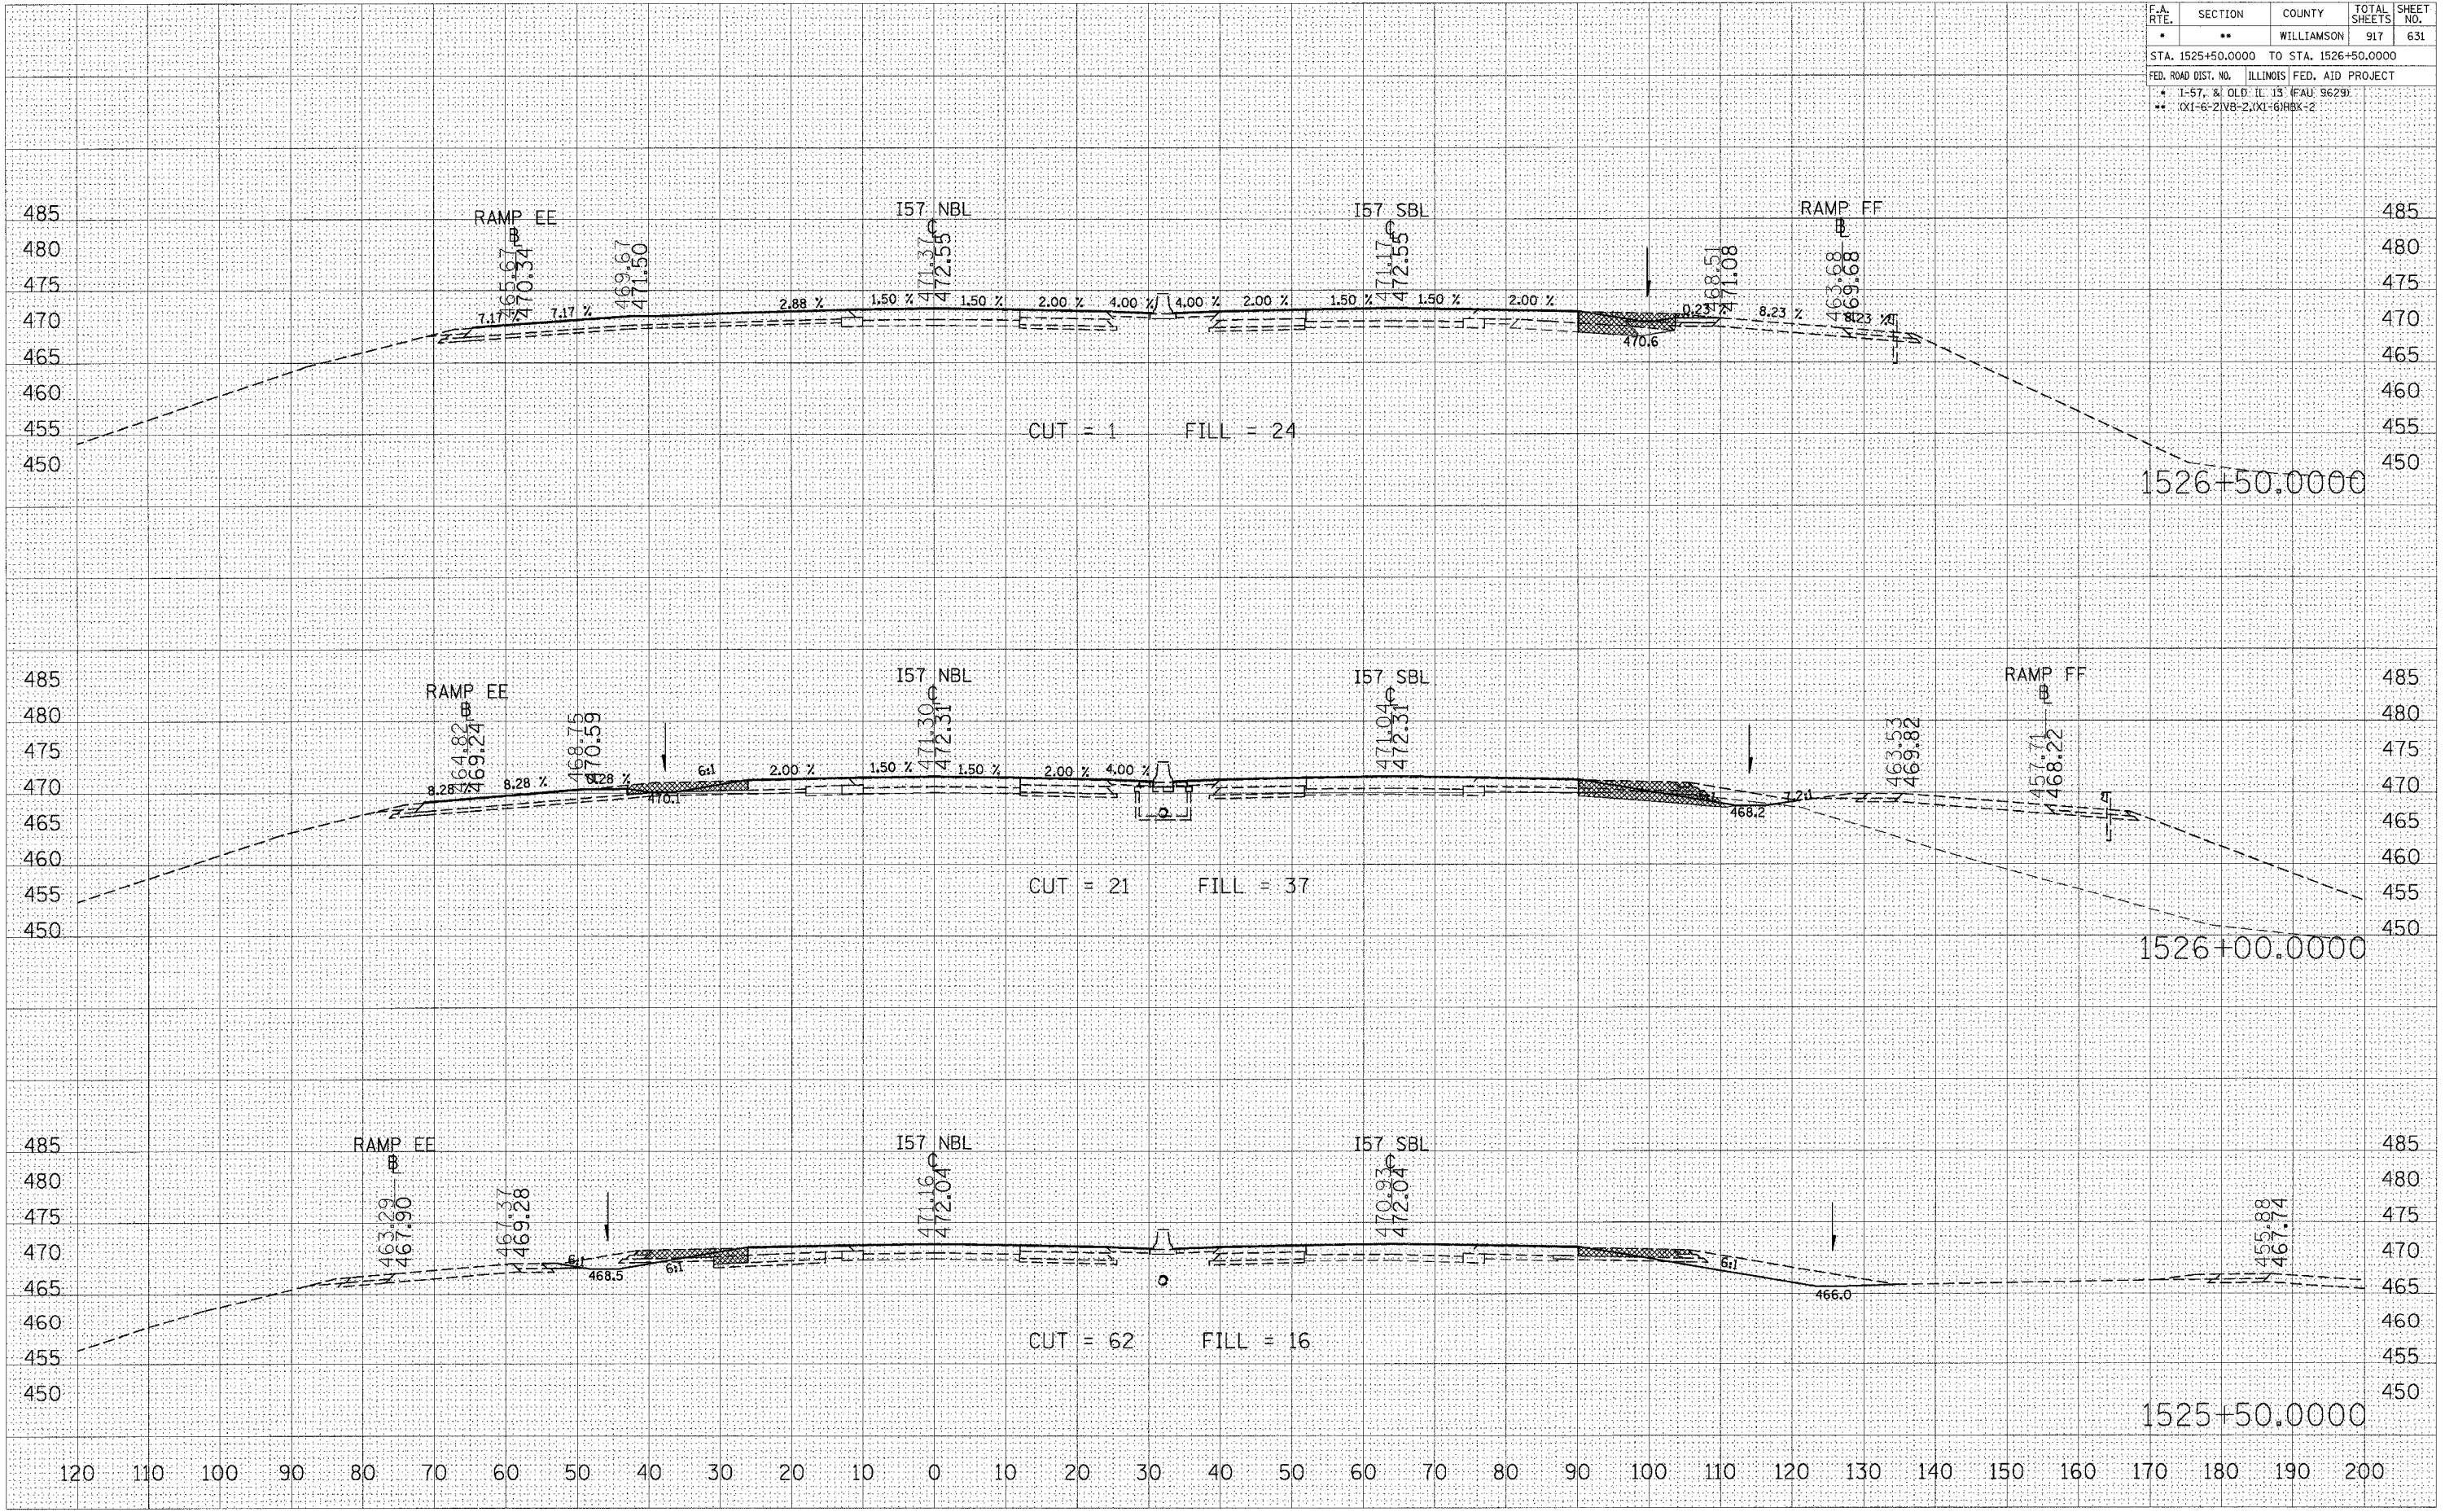

STA 1525+50.0000 TO STA 1526+50.0000 I57 NBL STAGE 8