


F.A.P. RTE.	SECTION	COUNTY	TOTAL SHEETS	SHEET NO.
*	**	JEFFERSON	17	5

- * 724/821
- ** (14Z)TS-4;(14&1)RS-3

☉
JORDAN STREET - WEST LEG
RECONSTRUCTION SECTION

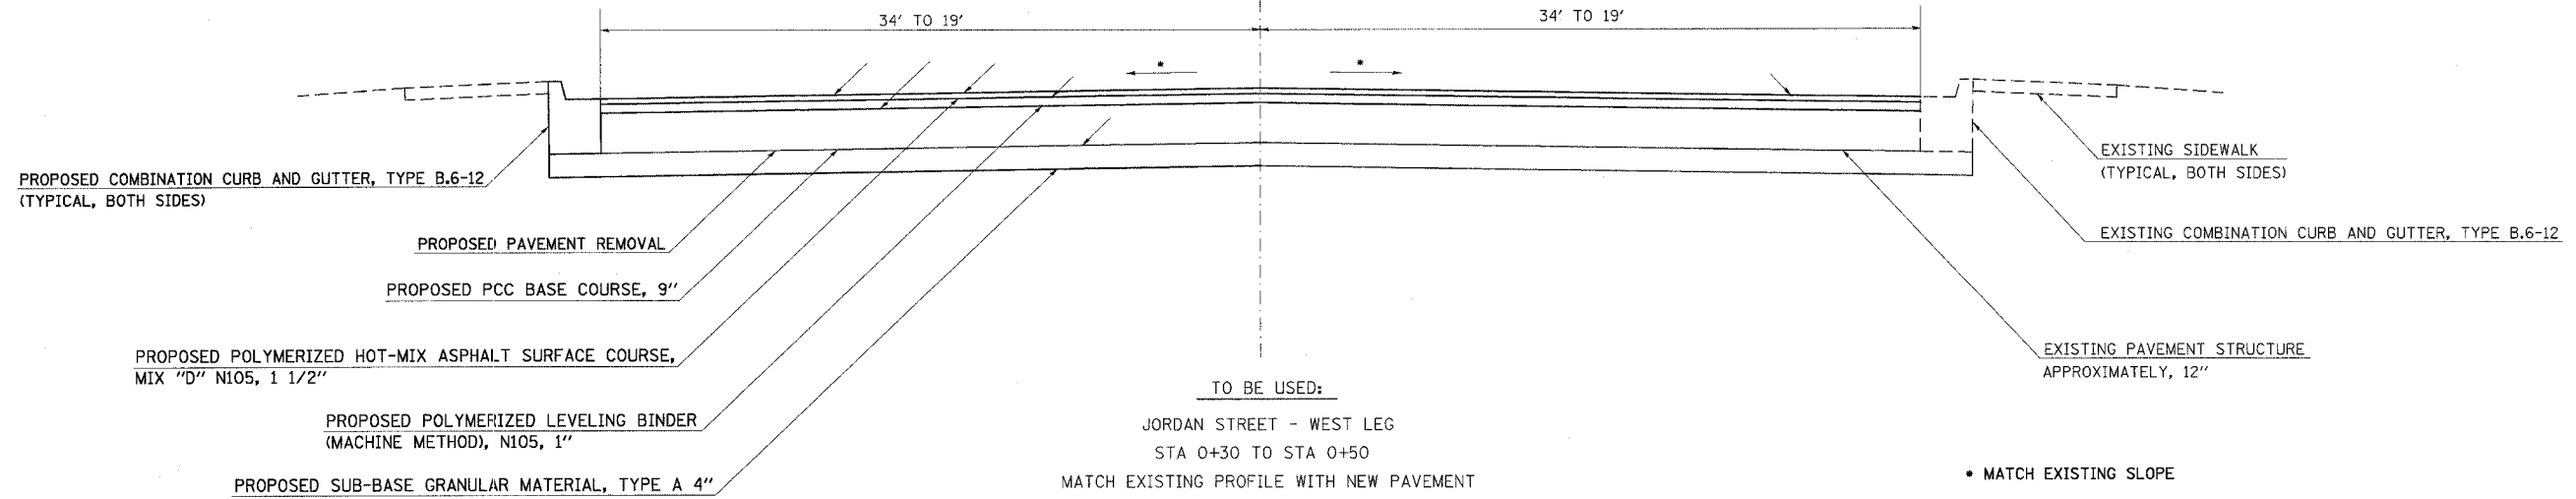


TO BE USED:

JORDAN STREET - WEST LEG
STA 0+30 TO STA 0+50
MATCH EXISTING PROFILE WITH NEW PAVEMENT

• MATCH EXISTING SLOPE

☉
JORDAN STREET
INLAY SECTION

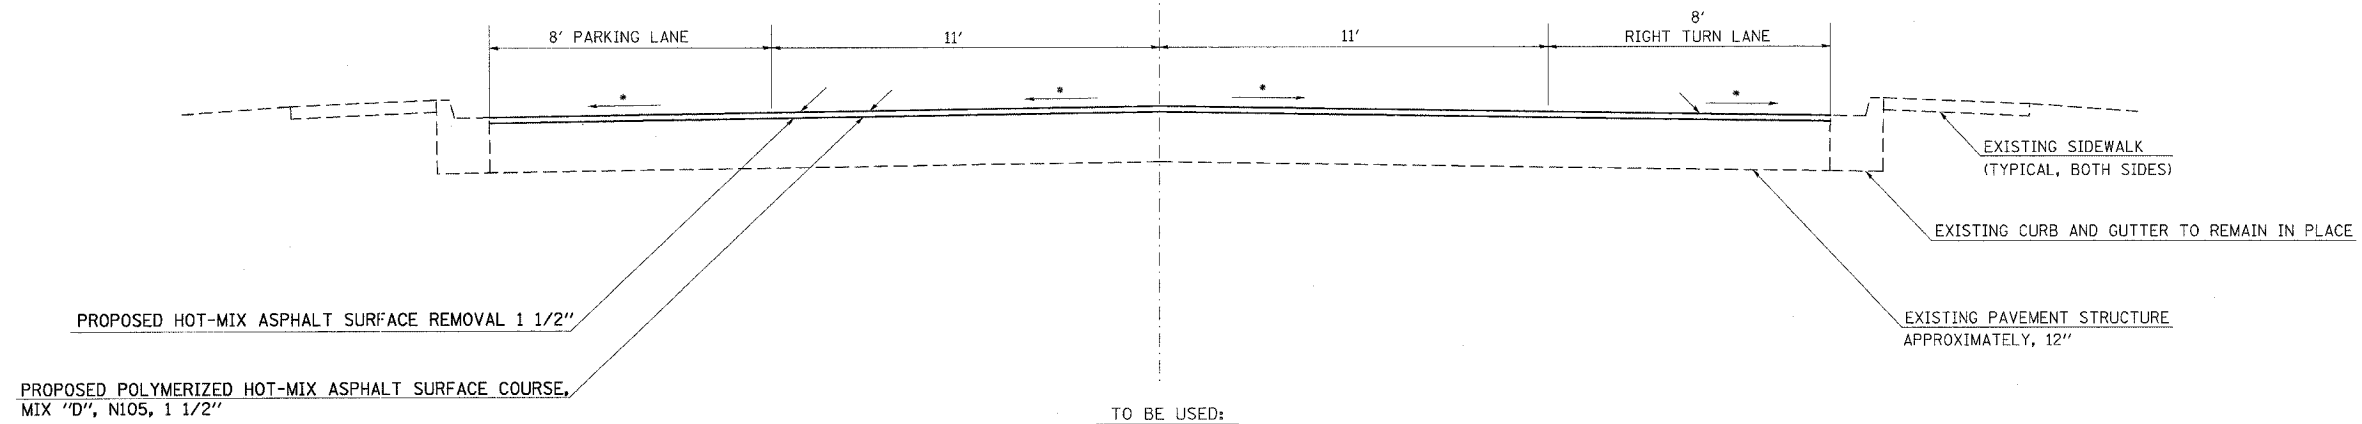

TO BE USED:

JORDAN STREET - WEST LEG
STA 0+50 TO STA 0+93.6
JORDAN STREET - EAST LEG
STA 0+30.4 TO STA 0+90.4

• MATCH EXISTING SLOPE

1/24/2007
 SA 00000 - 7 IN.
 BENNETT INC.