
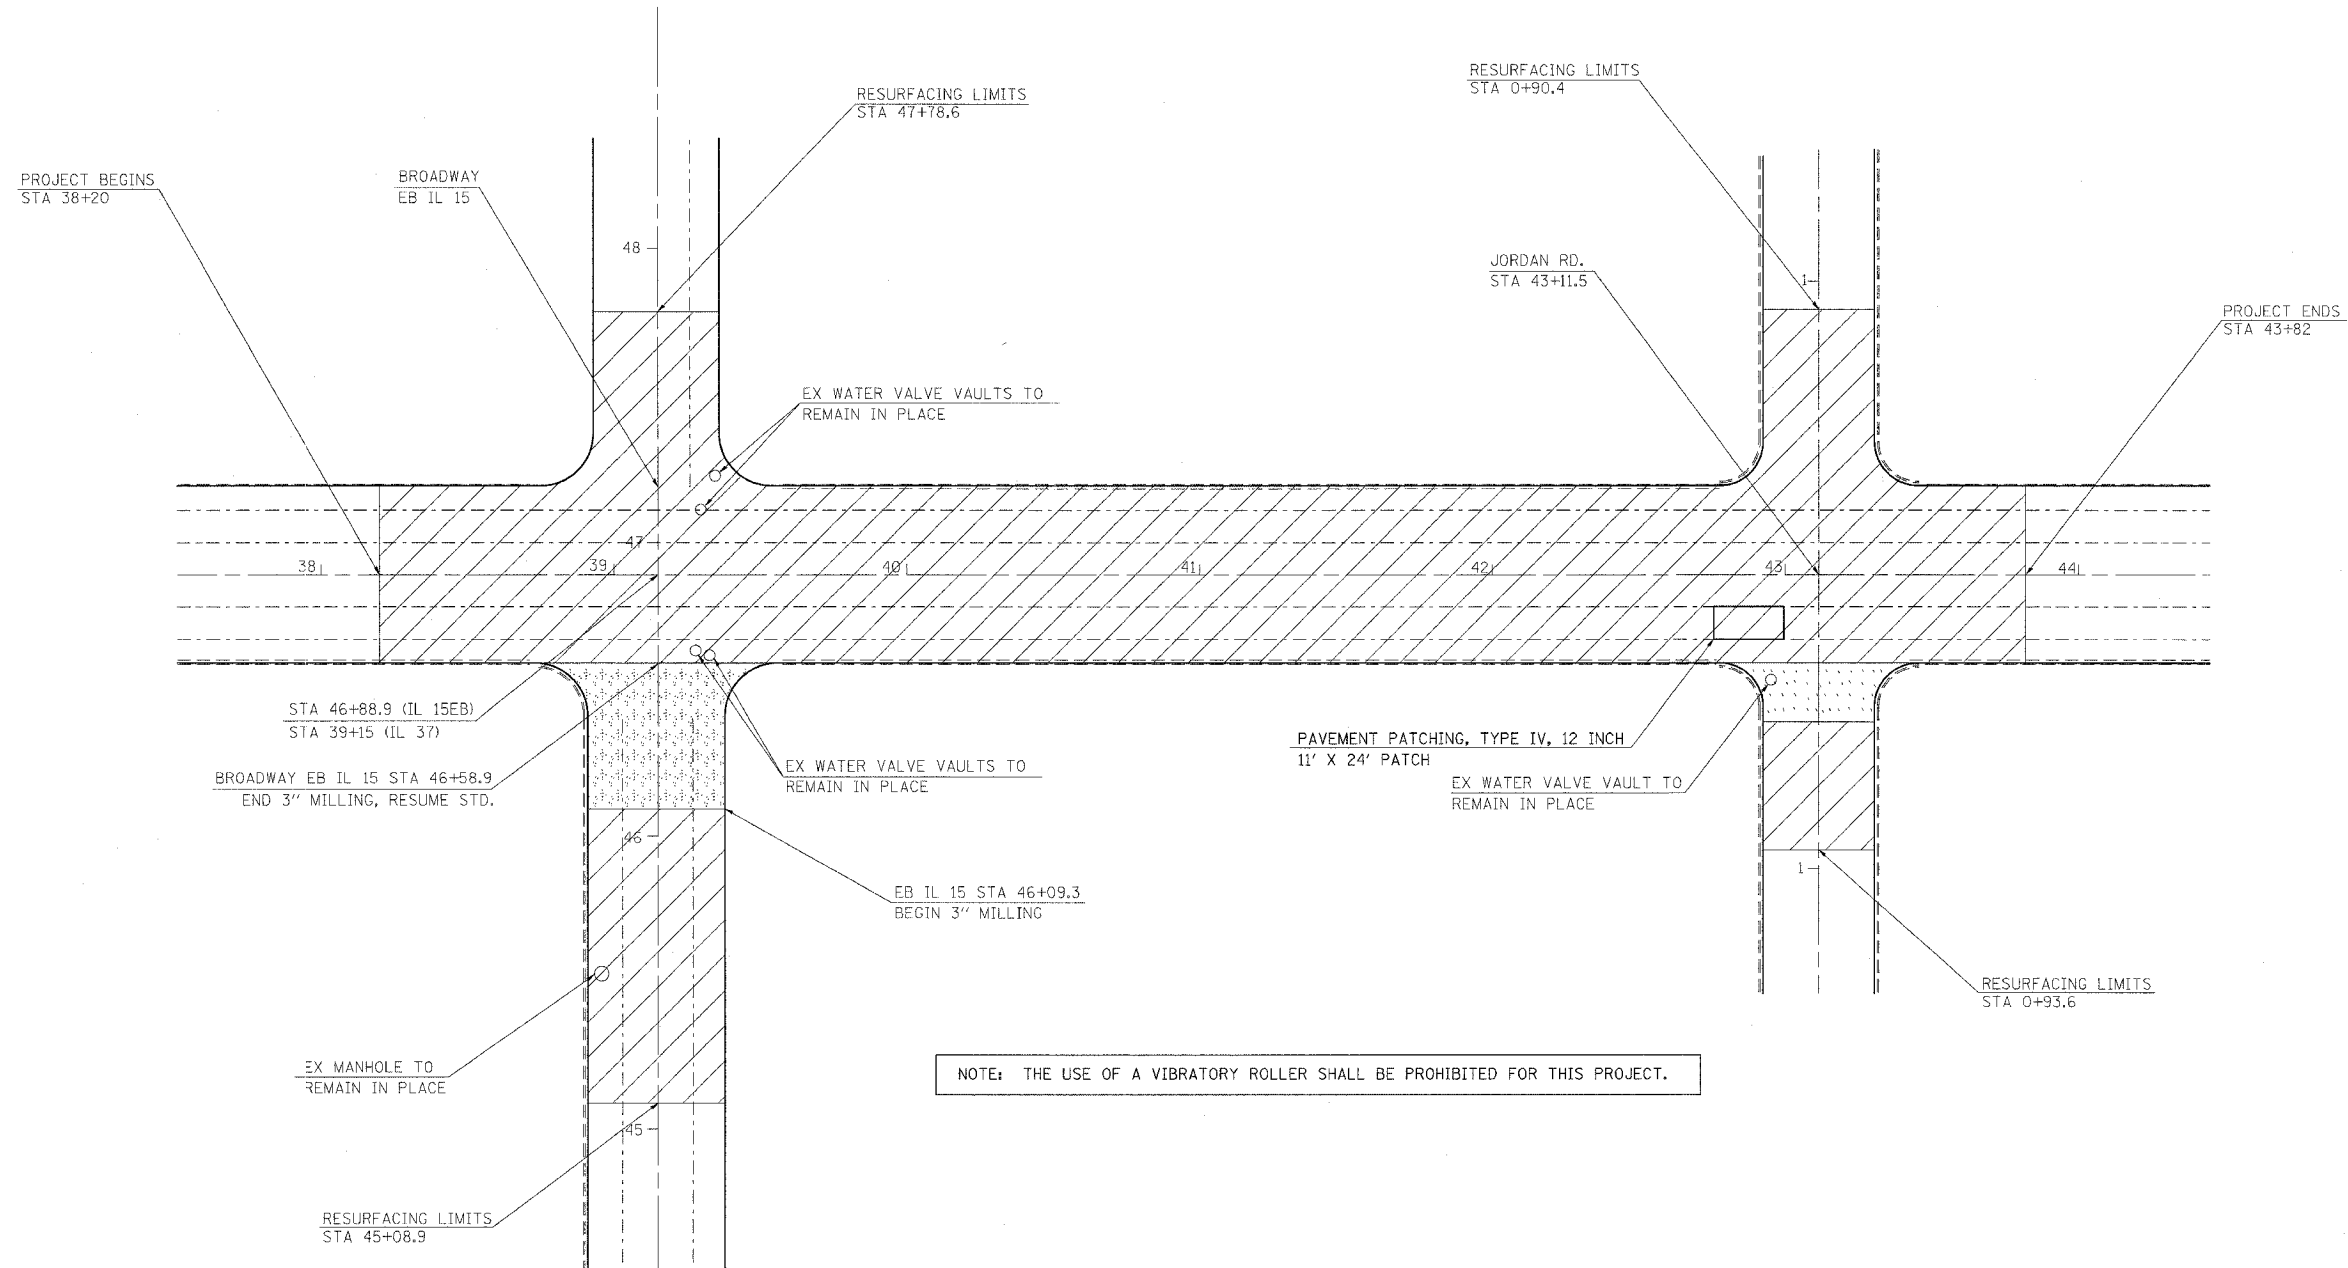


F.A. RTE.	SECTION	COUNTY	TOTAL SHEETS	SHEET NO.
*	**	JEFFERSON	17	10
STA. TO STA.				
FED. ROAD DIST. NO. ILLINOIS FED. AID PROJECT				
* 724/821				
** (142)TS-4(148)IRS-3				

NOTES:
FOR SIDEWALK REMOVAL SEE SHEET NO. 16

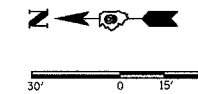

- HOT-MIX ASPHALT SURFACE REMOVAL, 1 1/2" AND POLYMERIZED HOT-MIX ASPHALT SURFACE COURSE, MIX "D", N105, 1 1/2"
- HOT-MIX ASPHALT SURFACE REMOVAL, 2 1/2", POLYMERIZED LEVELING BINDER (MACHINE METHOD), N105, 1" AND POLYMERIZED HOT-MIX ASPHALT SURFACE COURSE, MIX "D", N105, 1 1/2"
- PAVEMENT REMOVAL, PCC BASE COURSE, 9", POLYMERIZED LEVELING BINDER (MACHINE METHOD), N105, 1" AND POLYMERIZED HOT-MIX ASPHALT SURFACE COURSE MIX "D", N105, 1 1/2"

PLOT DATE = 1/24/2007
 FILE NAME = c:\projects\98991\98991.dwg
 PLOT SCALE = 3/8" = 1' IN.
 USER NAME = BENNETTKK

CONSTRUCTION AND REMOVAL DETAILS