
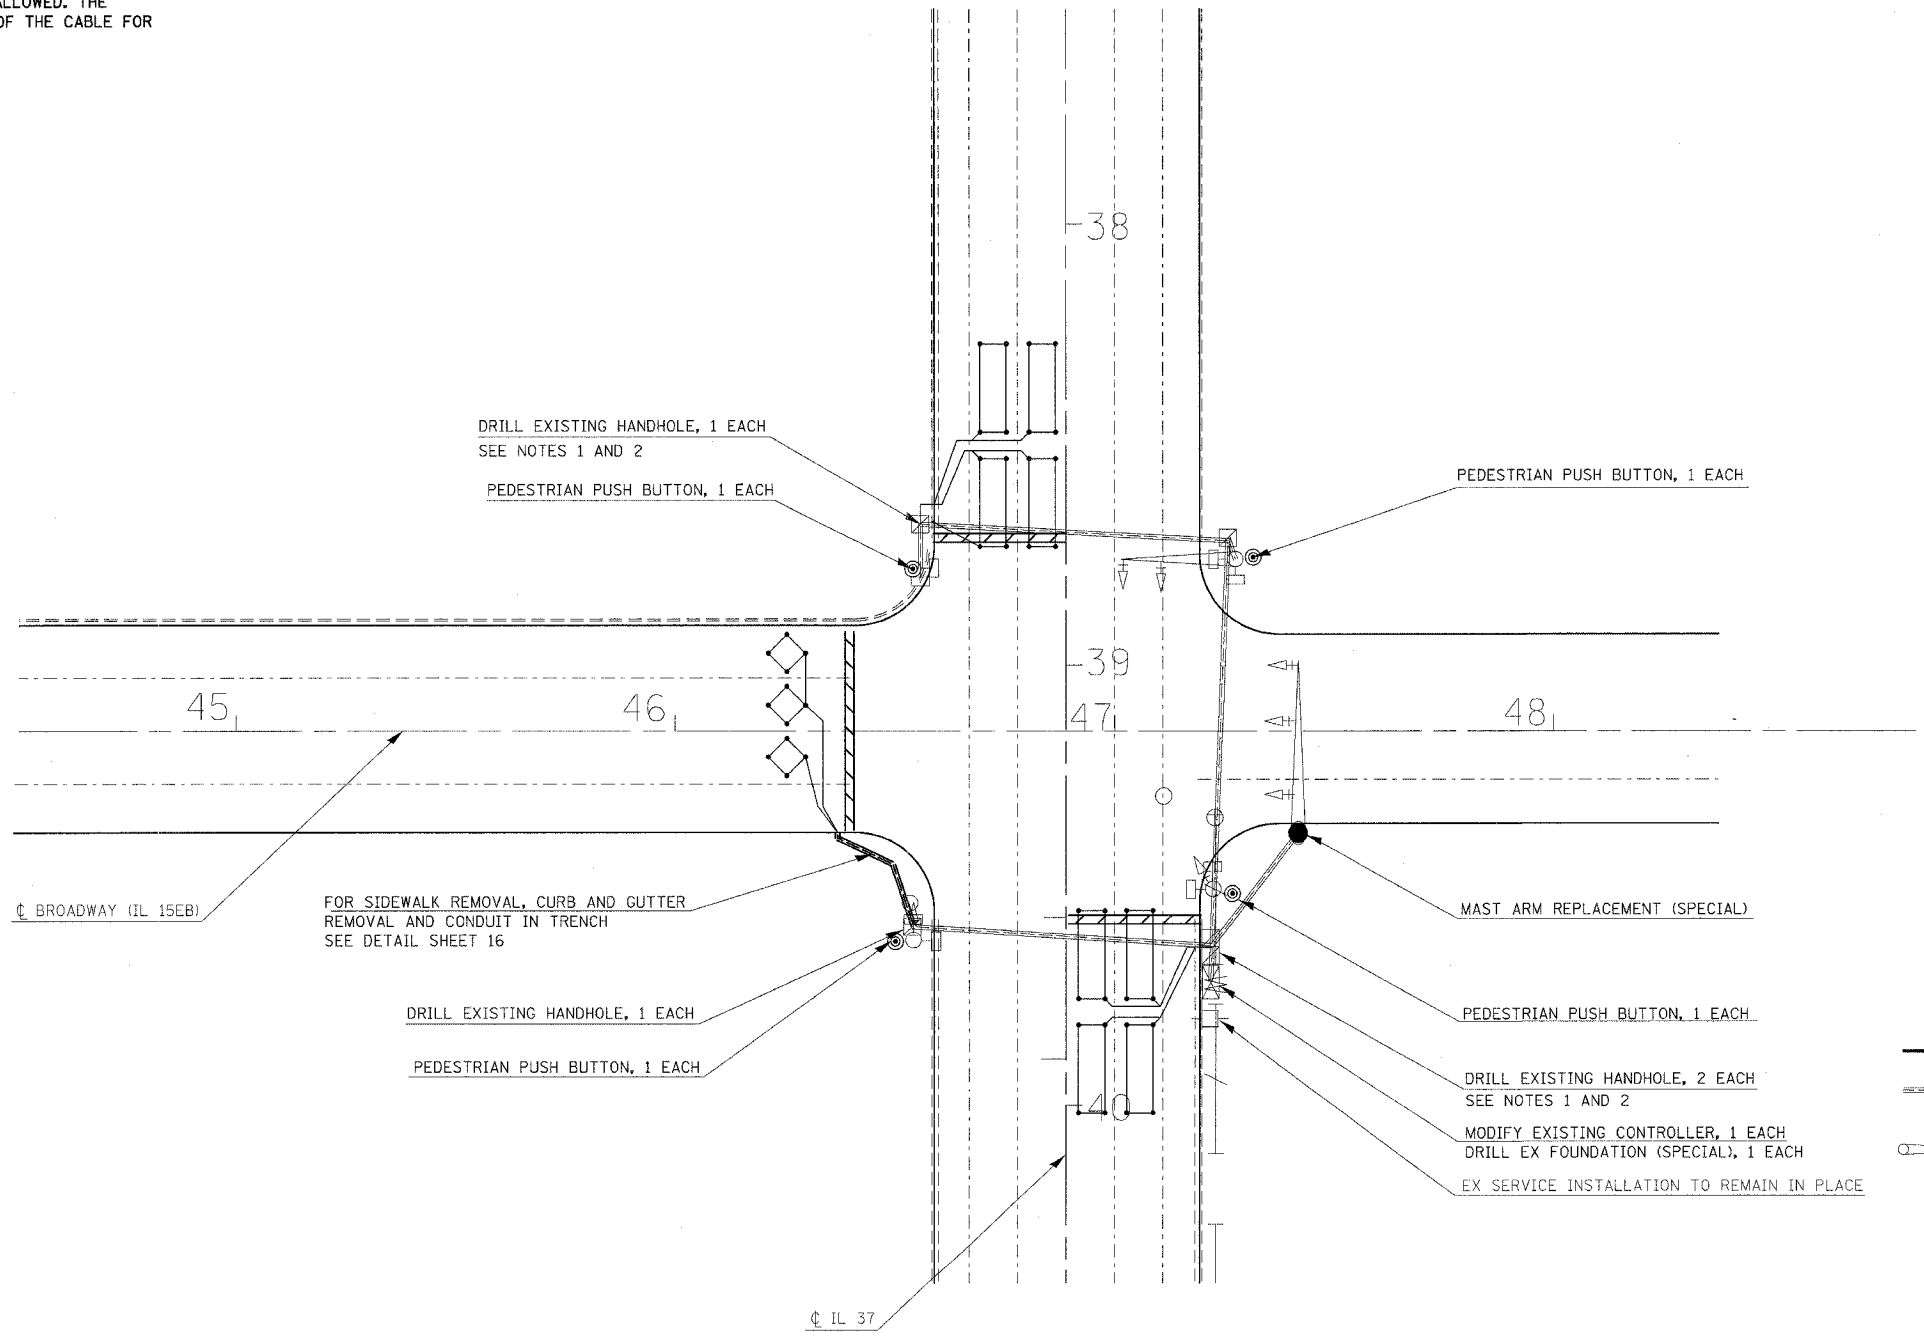


F.A. RTE.	SECTION	COUNTY	TOTAL SHEETS	SHEET NO.
*	**	JEFFERSON	17	12
STA.		TO STA.		
FED. ROAD DIST. NO.		ILLINOIS	FED. AID PROJECT	

\* 724/821  
 \*\* (142)TS-4;(14&1)RS-3

**GENERAL NOTES**

1. ALL WORK & MATERIAL INVOLVED IN SPLICING THE NEW CONDUIT TO EXISTING FOUNDATIONS & HANDHOLES SHALL BE INCLUDED IN THE COST OF CONDUIT.
2. WHEN DRILLING EX HANDHOLES DIRECTLY ADJACENT TO THE EX CURB, THE DRILLING OF THE CURB AND HANDHOLE WILL BE PERFORMED WITHOUT ANY SIDEWALK REMOVAL OR EXCAVATION. NO ADDITIONAL COMPENSATION WILL BE ALLOWED.
3. ALIGNMENTS AND STATIONING ARE FOR REFERENCE ONLY
4. THE NEW CABLE FOR THE PR PEDESTRIAN PUSH BUTTONS AT BROADWAY WILL BE RUN THROUGH THE EXISTING CONDUIT, NO ADDITIONAL COMPENSATION WILL BE ALLOWED. THE COST SHALL BE INCLUDED IN THE COST OF THE CABLE FOR THE PUSH BUTTONS.

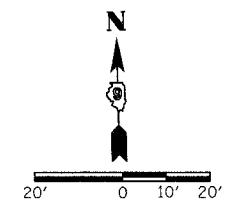

**LEGEND**

	PROPOSED DETECTOR LOOPS
	PROPOSED PVC CONDUIT
	EXISTING PVC CONDUIT
	EXISTING COMBINATION MAST ARM AND POLE WITH MAST ARM AND BRACKET MOUNTED SIGNAL HEADS
	EXISTING BRACKET MOUNTED SIGNAL HEAD
	EXISTING MAST ARM MOUNTED SIGNAL HEAD
	EXISTING PEDESTRIAN SIGNAL HEAD
	PROPOSED PEDESTRIAN PUSH-BUTTON
	EXISTING CONCRETE HANDHOLE
	EXISTING GULFBOX JUNCTION
	EXISTING CONTROLLER
	CONDUIT IN TRENCH
	AUGURED CONDUIT
	SIZE OF CONDUIT

PLOT DATE = 1/24/2007  
 FILE NAME = c:\p\projects\98991\98991.dwg  
 PLOT SCALE = 28.000000 / 1 IN.  
 USER NAME = BENNETT, K