


F.A.P. RTE.	SECTION	COUNTY	TOTAL SHEETS	SHEET NO.
331	5	WILLIAMSON	8	8
STA. _____		TO STA. _____		
FED. ROAD DIST. NO. _____		ILLINOIS FED. AID PROJECT _____		

09_PAVEMENT_PRESERVATION_FY07

LOCATION 3 MAP IL 13 AT WILLIAMSON/SALINE CO. LINE

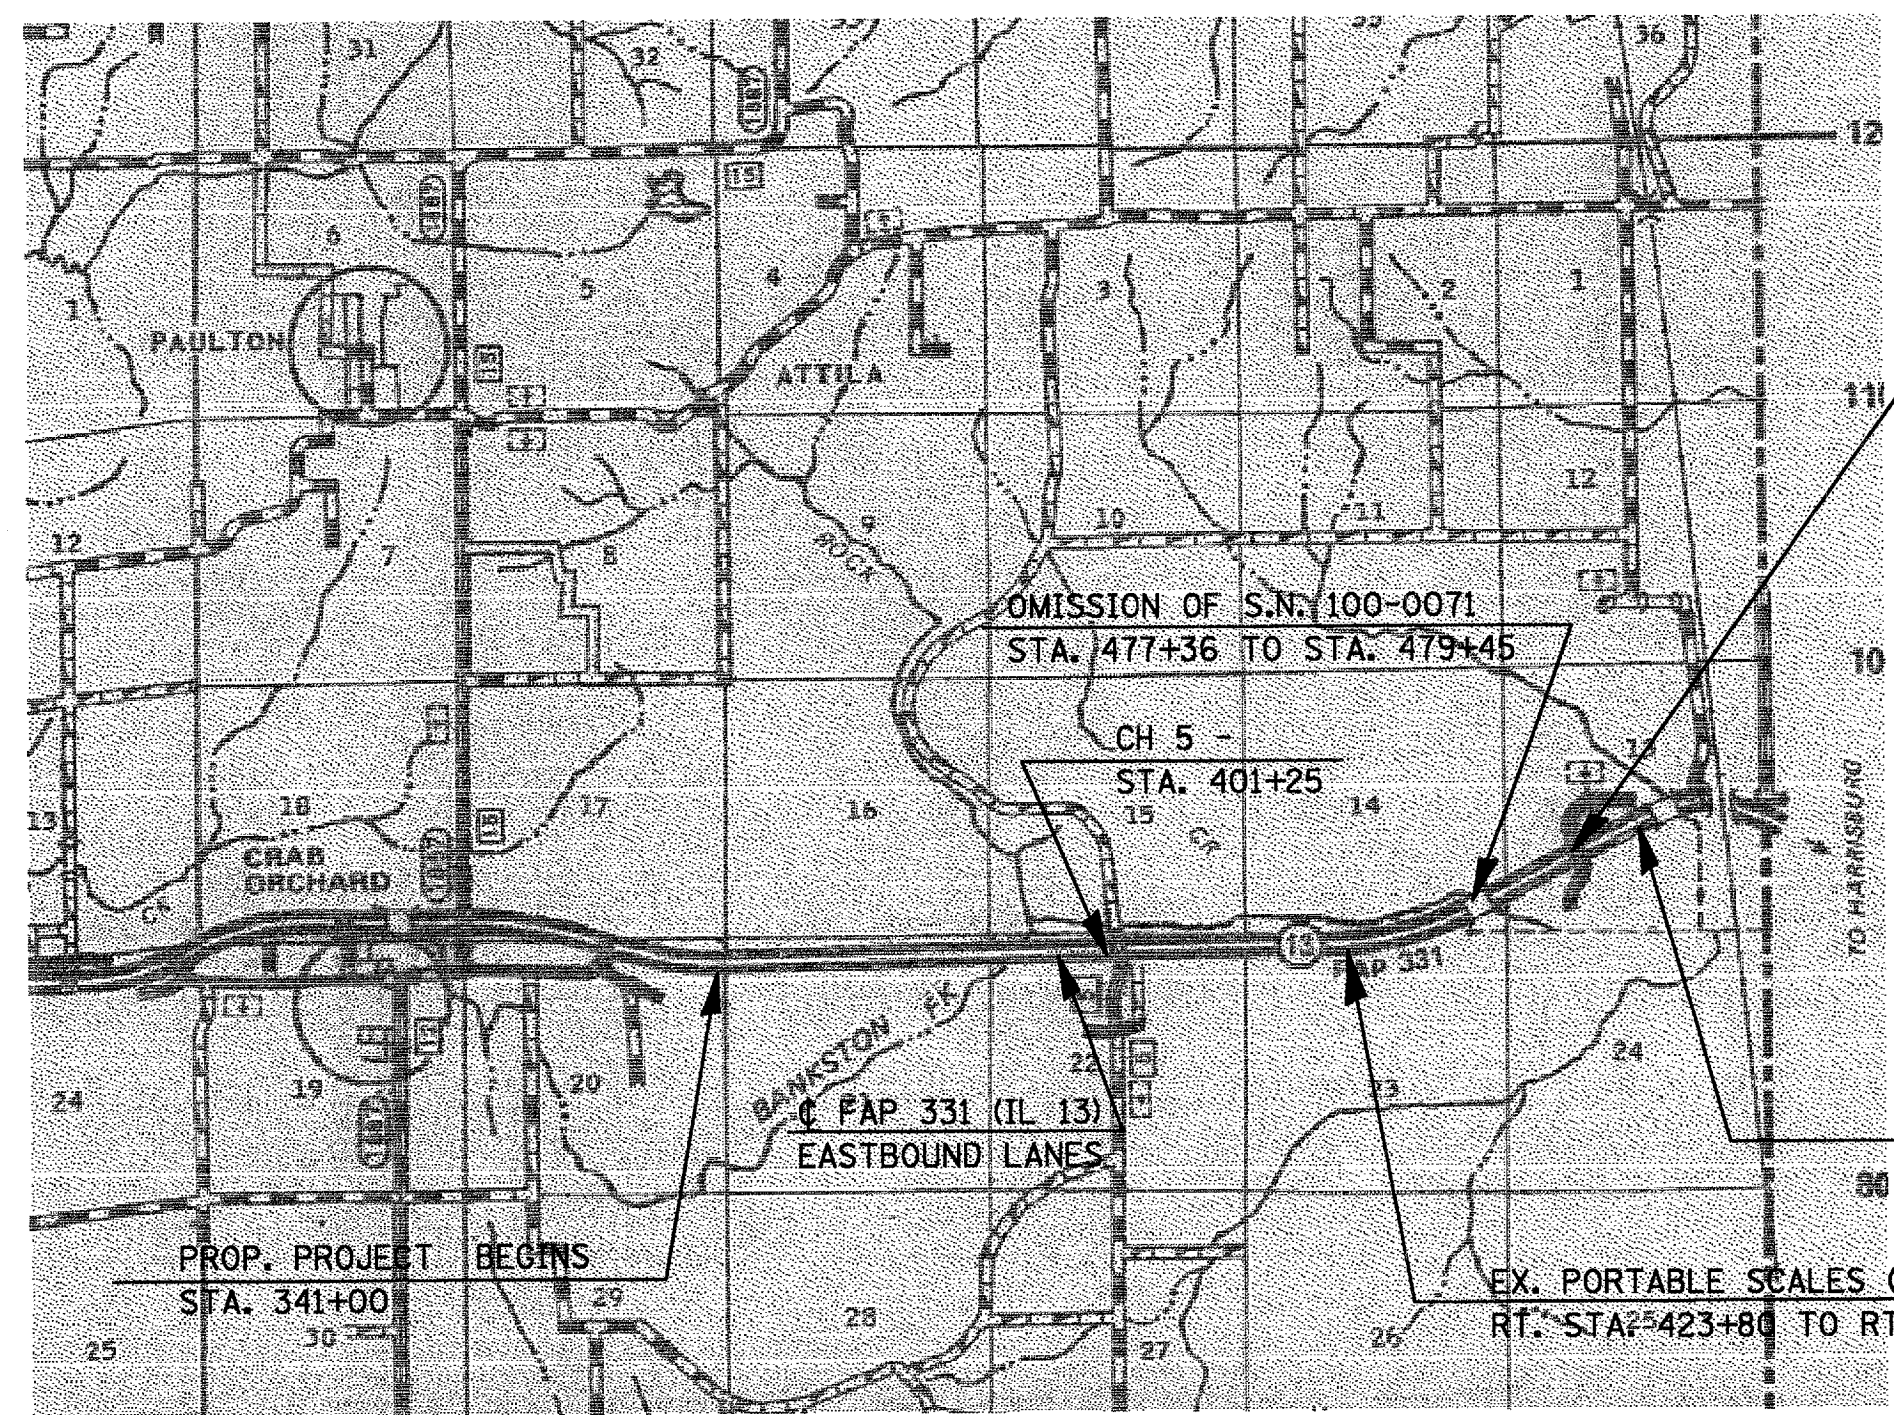

ACCESS RD.-
STA. 498+34.73

OMISSION OF S.N. 100-0071
STA. 477+36 TO STA. 479+45

CH 5 -
STA. 401+25

FAP 331 (IL 13)
EASTBOUND LANES

PROP. PROJECT ENDS
STA. 510+00

PROP. PROJECT BEGINS
STA. 341+00

EX. PORTABLE SCALES (14' BIT. SHLD)
RT. STA. 423+80 TO RT. STA. 440+00

PLOT DATE: 1/4/2007
 FILE NAME: C:\Users\jw\Documents\FAP331\13\13_03.dwg
 PLOT SCALE: 1/8" = 100'
 USER NAME: jw