

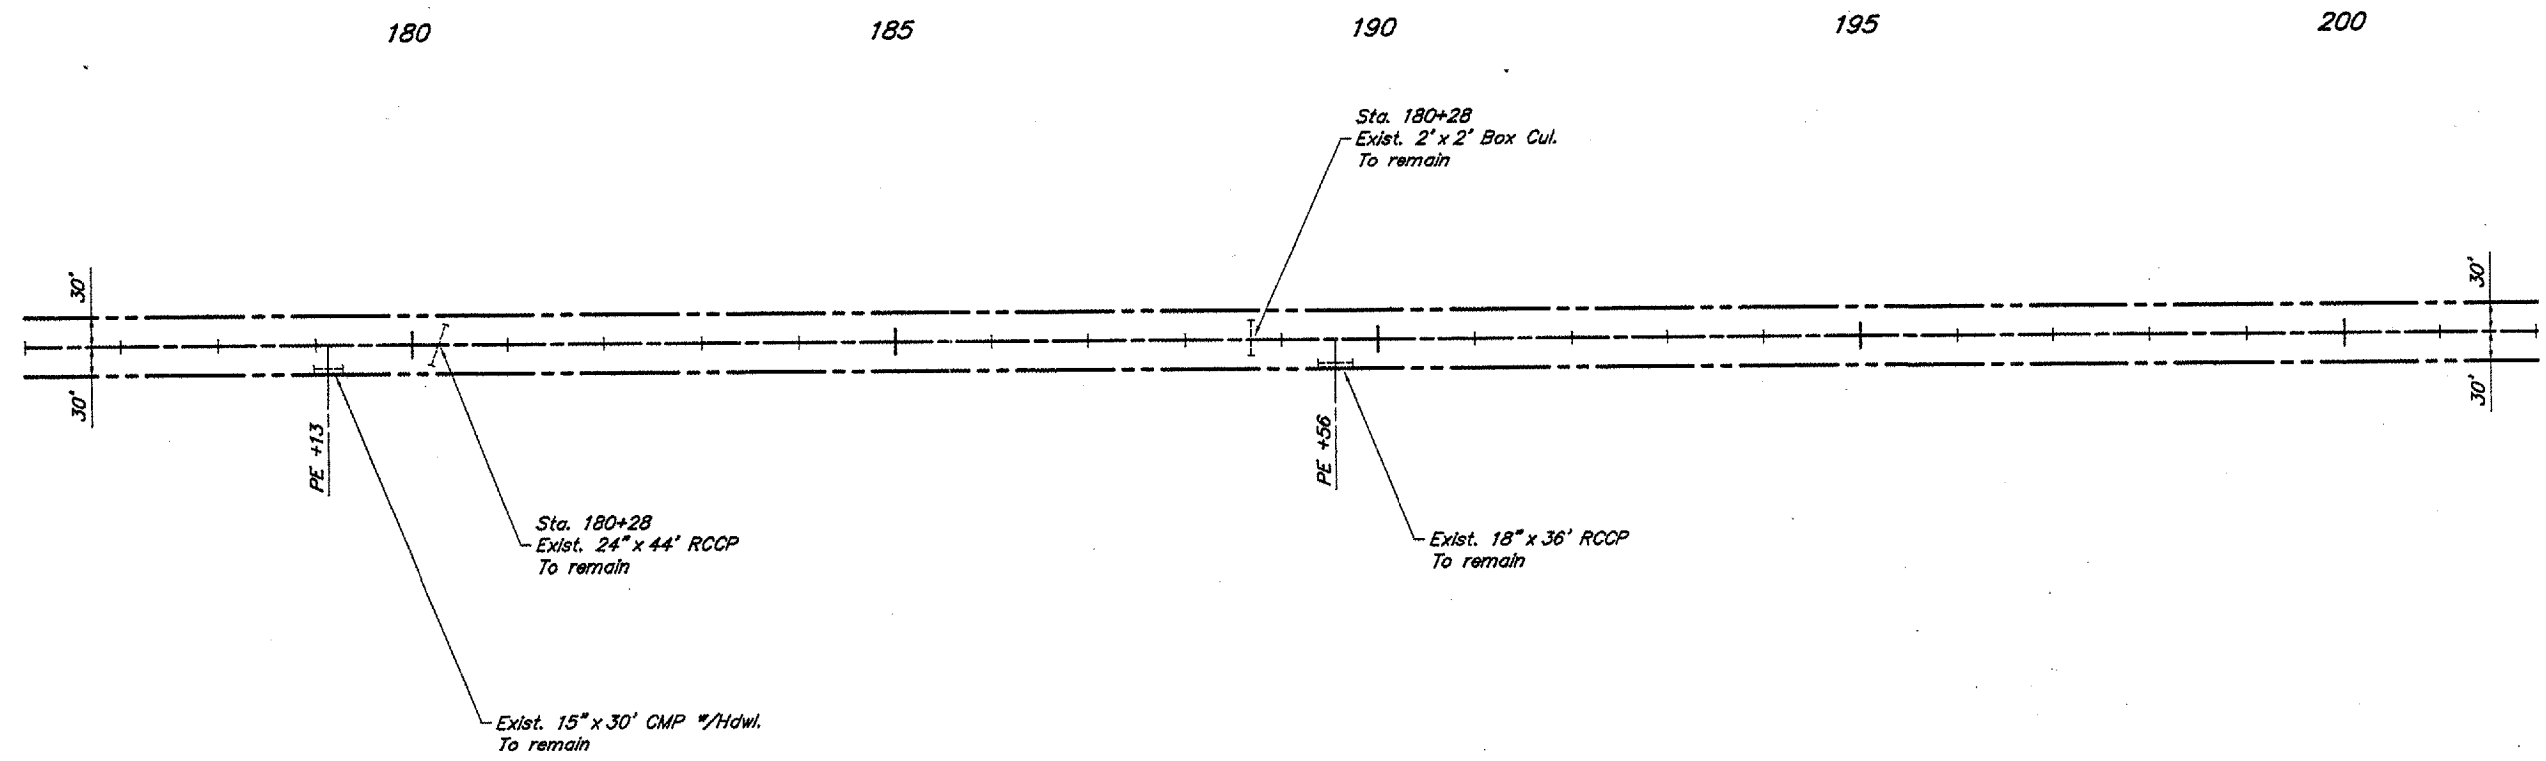


ROUTE	SECTION	COUNTY	TOTAL SHEETS	SHEET NO.
FAS 946	05-00074-00-RS	ALEXANDER	15	11
PROJECT NO. RS-946 (106)			CONTRACT NO. 99287	

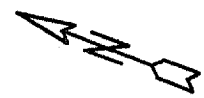

SCALES:
 1" = 200' HOR
 1" = 20' VER

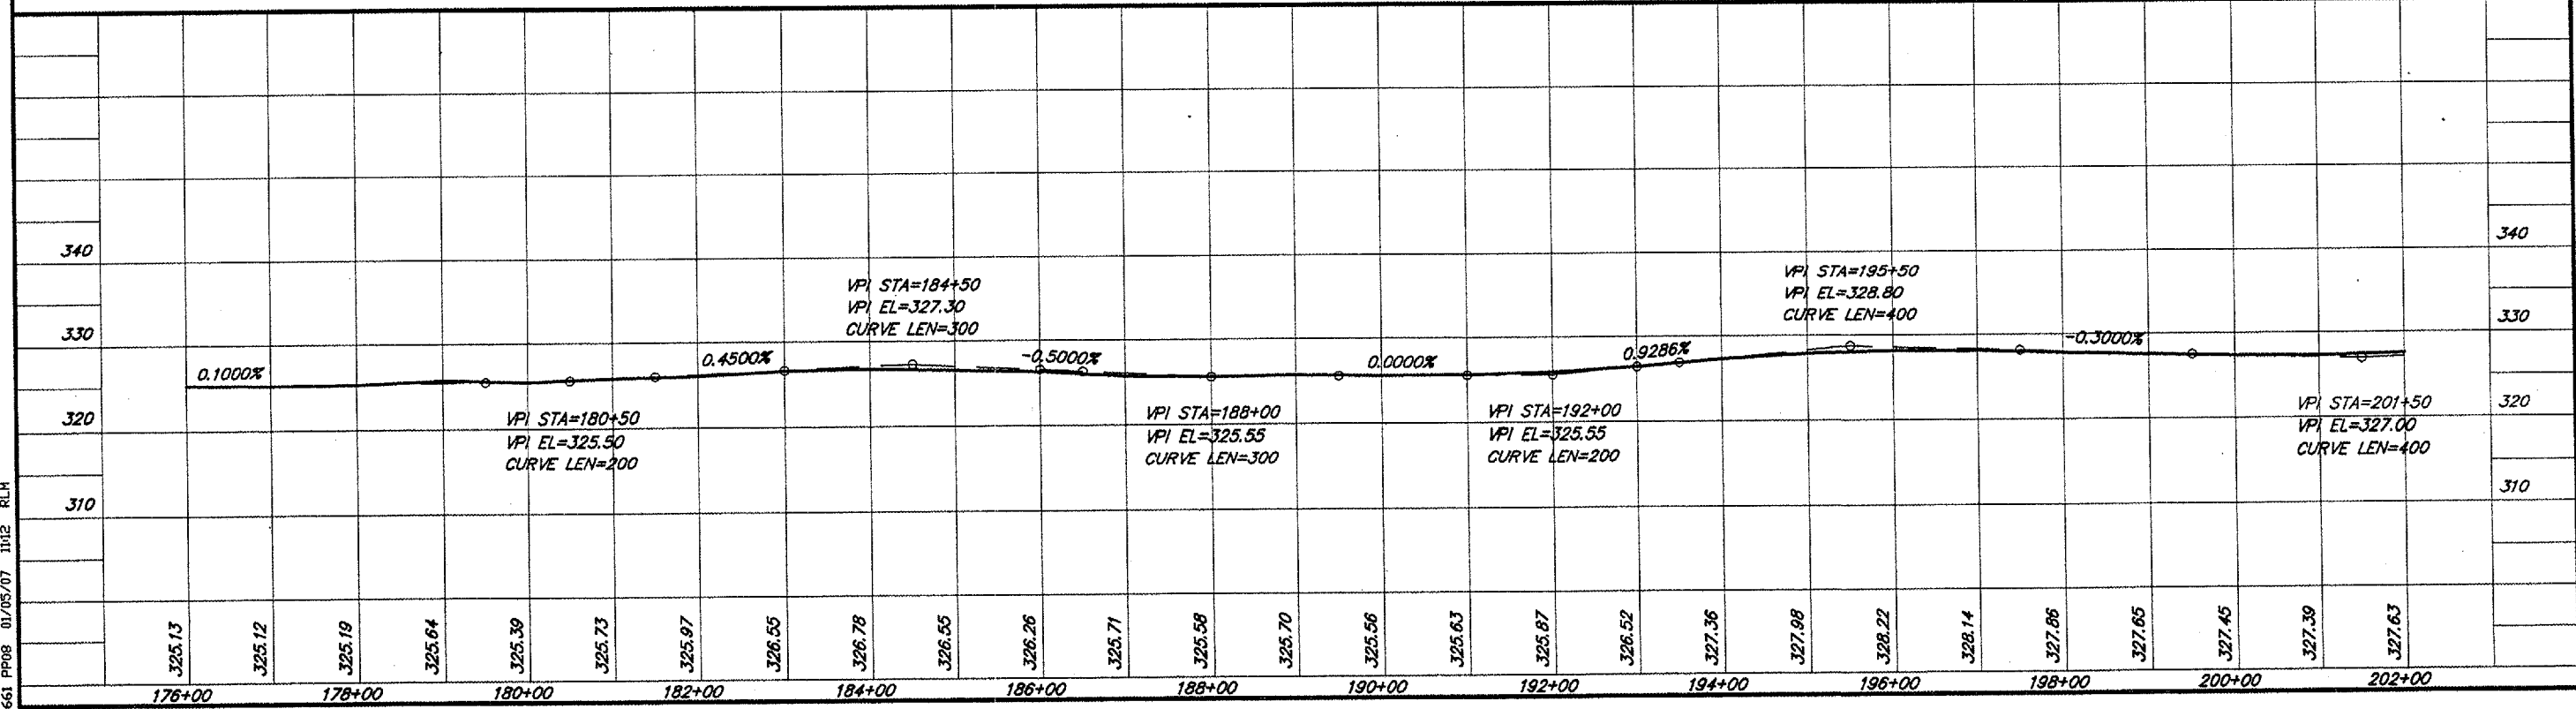

651 PPO8 01/05/07 IM2 RLM