
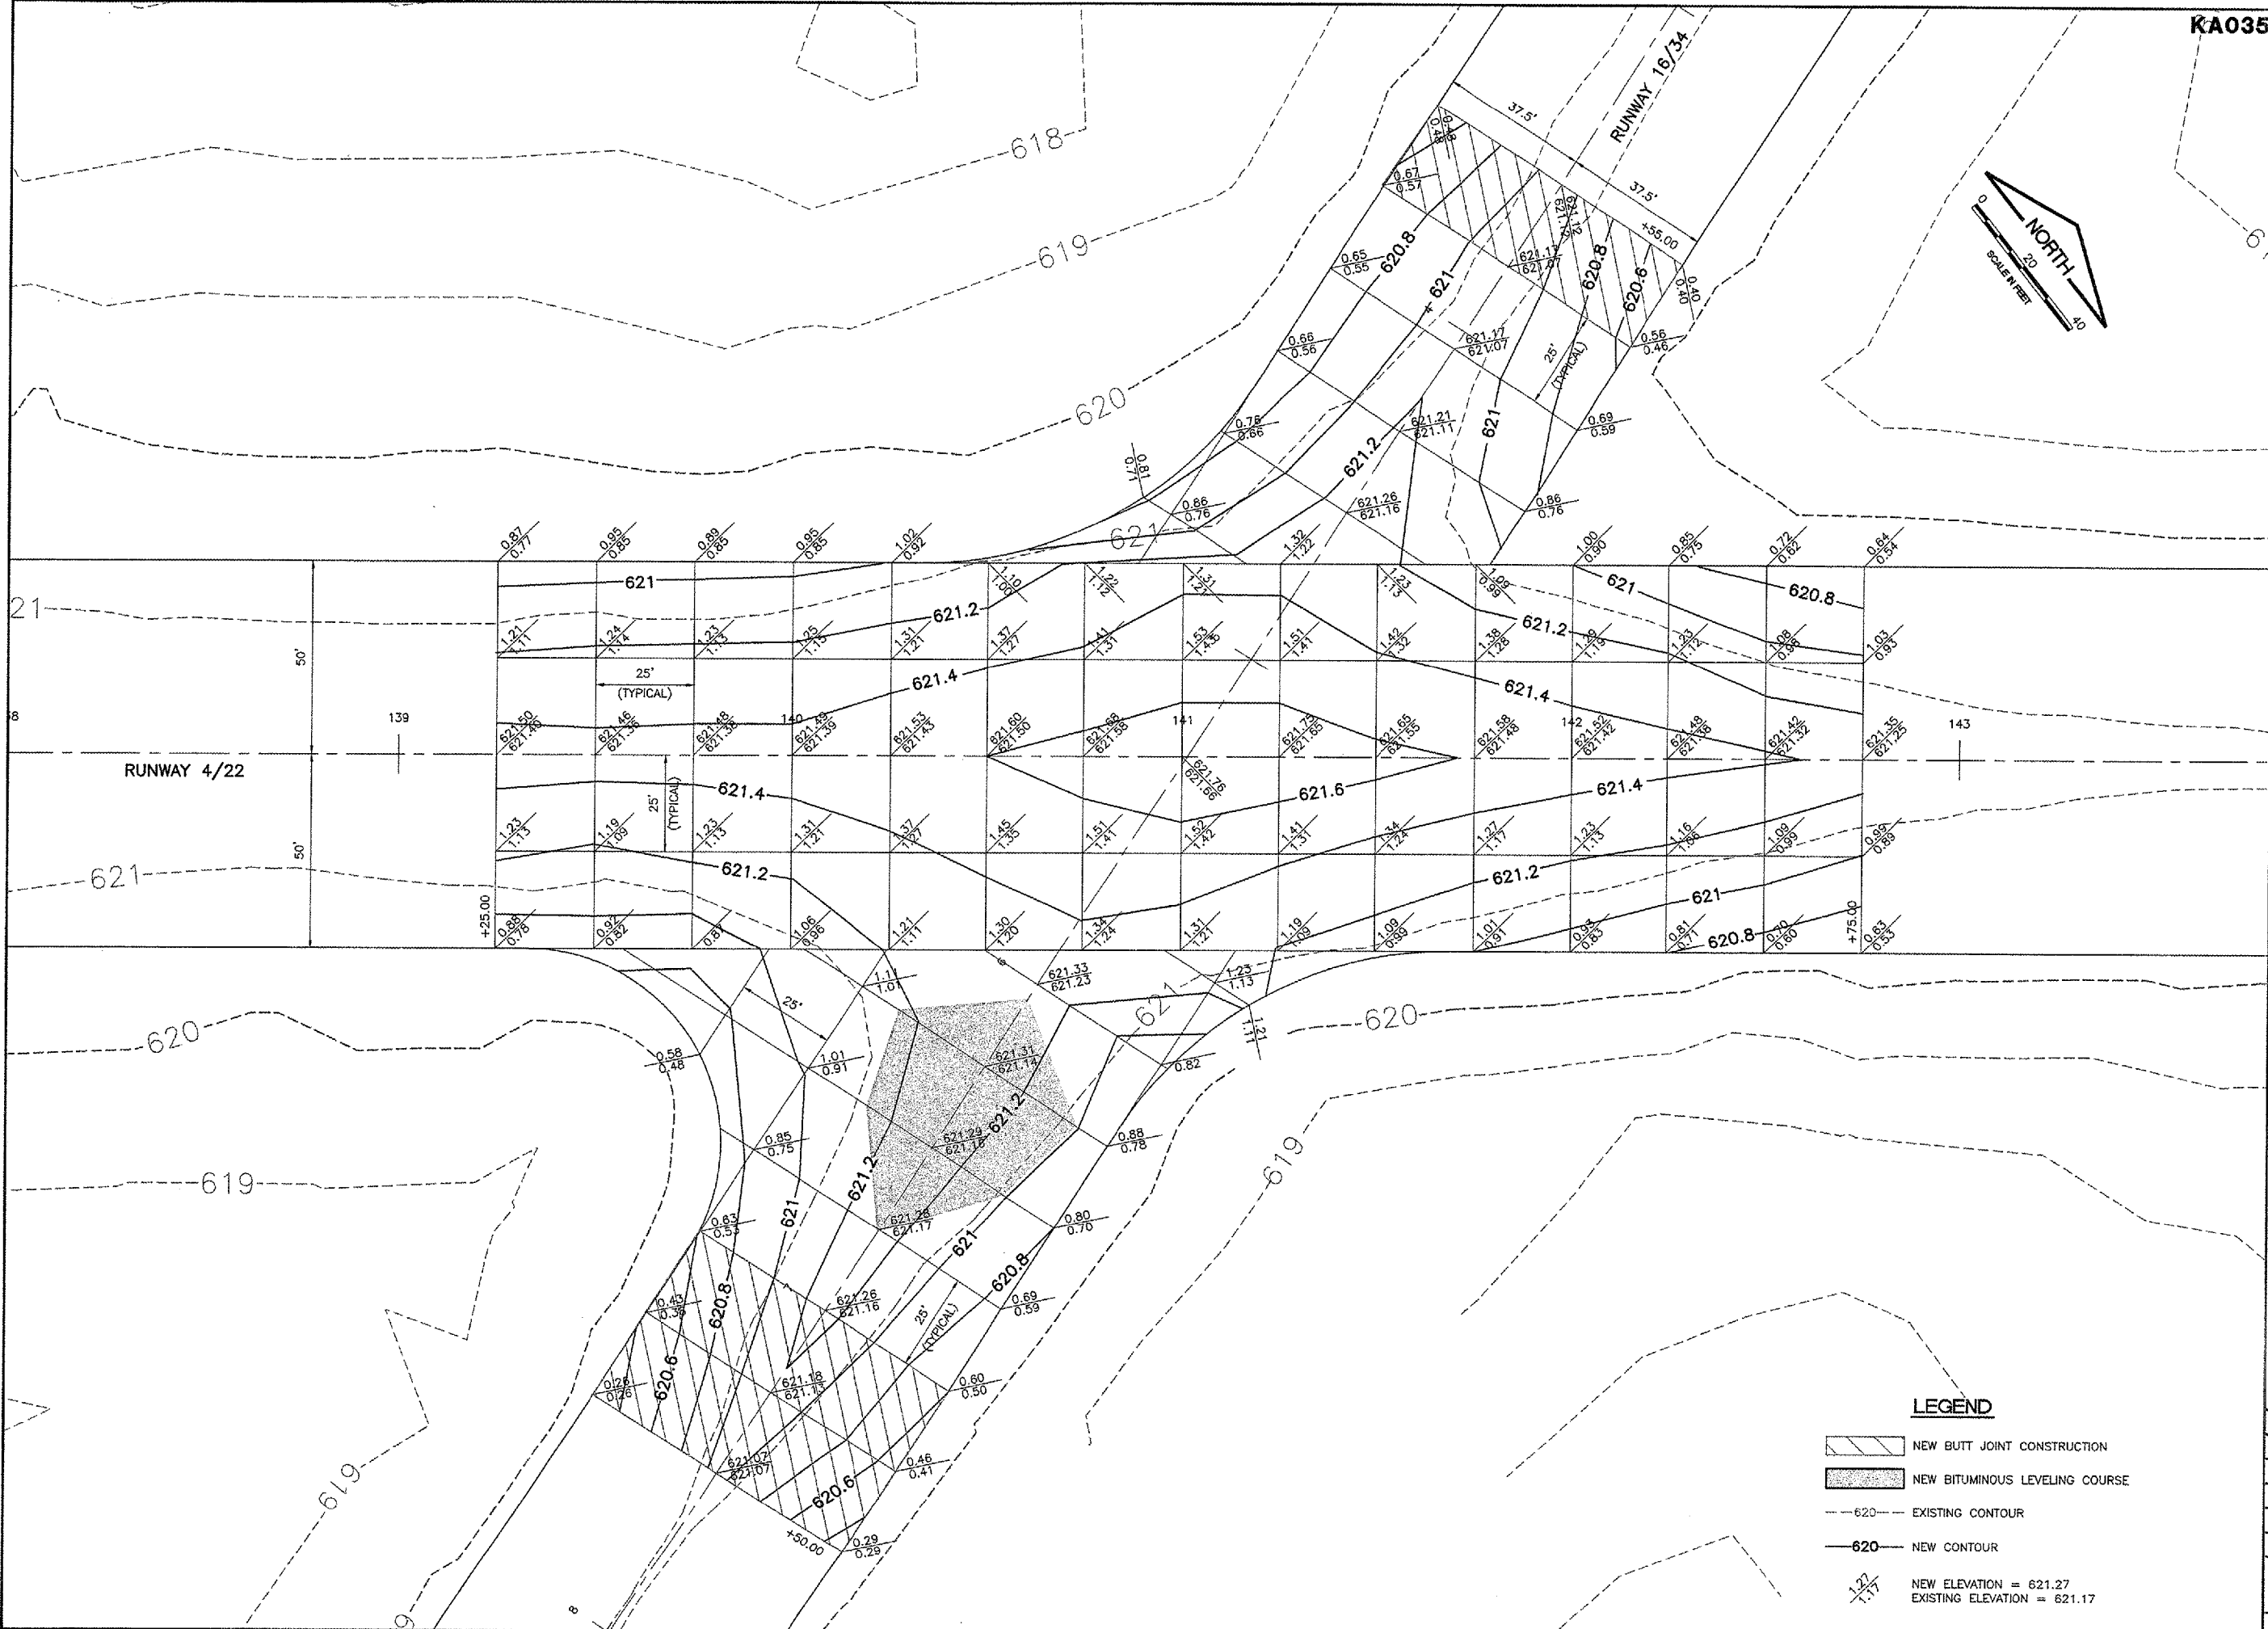
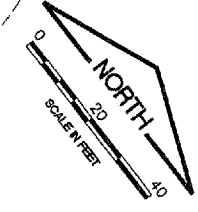


| REVISIONS |    |      |
|-----------|----|------|
| NUMBER    | BY | DATE |
|           |    |      |
|           |    |      |
|           |    |      |

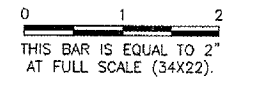

**GREATER KANKAKEE AIRPORT  
 KANKAKEE, ILLINOIS  
 REHABILITATE RUNWAY 4/22  
 INTERSECTION GRADE DETAILS**

© Copyright CMT, Inc.  
**CMT**  
 CRANFORD, MURPHY & TILLY, INC.  
 CONSULTING ENGINEERS  
 License No. 784-000513

- LEGEND**
- NEW BUTT JOINT CONSTRUCTION
  - NEW BITUMINOUS LEVELING COURSE
  - 620 EXISTING CONTOUR
  - 620 NEW CONTOUR
  - NEW ELEVATION = 621.27  
EXISTING ELEVATION = 621.17

|                 |               |
|-----------------|---------------|
| DESIGN BY:      | CAL           |
| DRAWN BY:       | JRO           |
| CHECKED BY:     | CAL           |
| APPROVED BY:    | DLP           |
| DATE:           | 01/26/07      |
| JOB No:         | 06075-03      |
| IL PROJECT:     | IKK-3660      |
| A.I.P. PROJECT: | 3-17-0057-B12 |