


FINAL SURVEY	SURVEYED	BY	DATE
NOTE BOOK	PLOTTED		
AREAS CHECKED	TEMPLATE		
	AREAS		
	CHECKED		

ORIGINAL SURVEY	SURVEYED	BY	DATE
NOTE BOOK	PLOTTED		
AREAS CHECKED	TEMPLATE		
	AREAS		
	CHECKED		

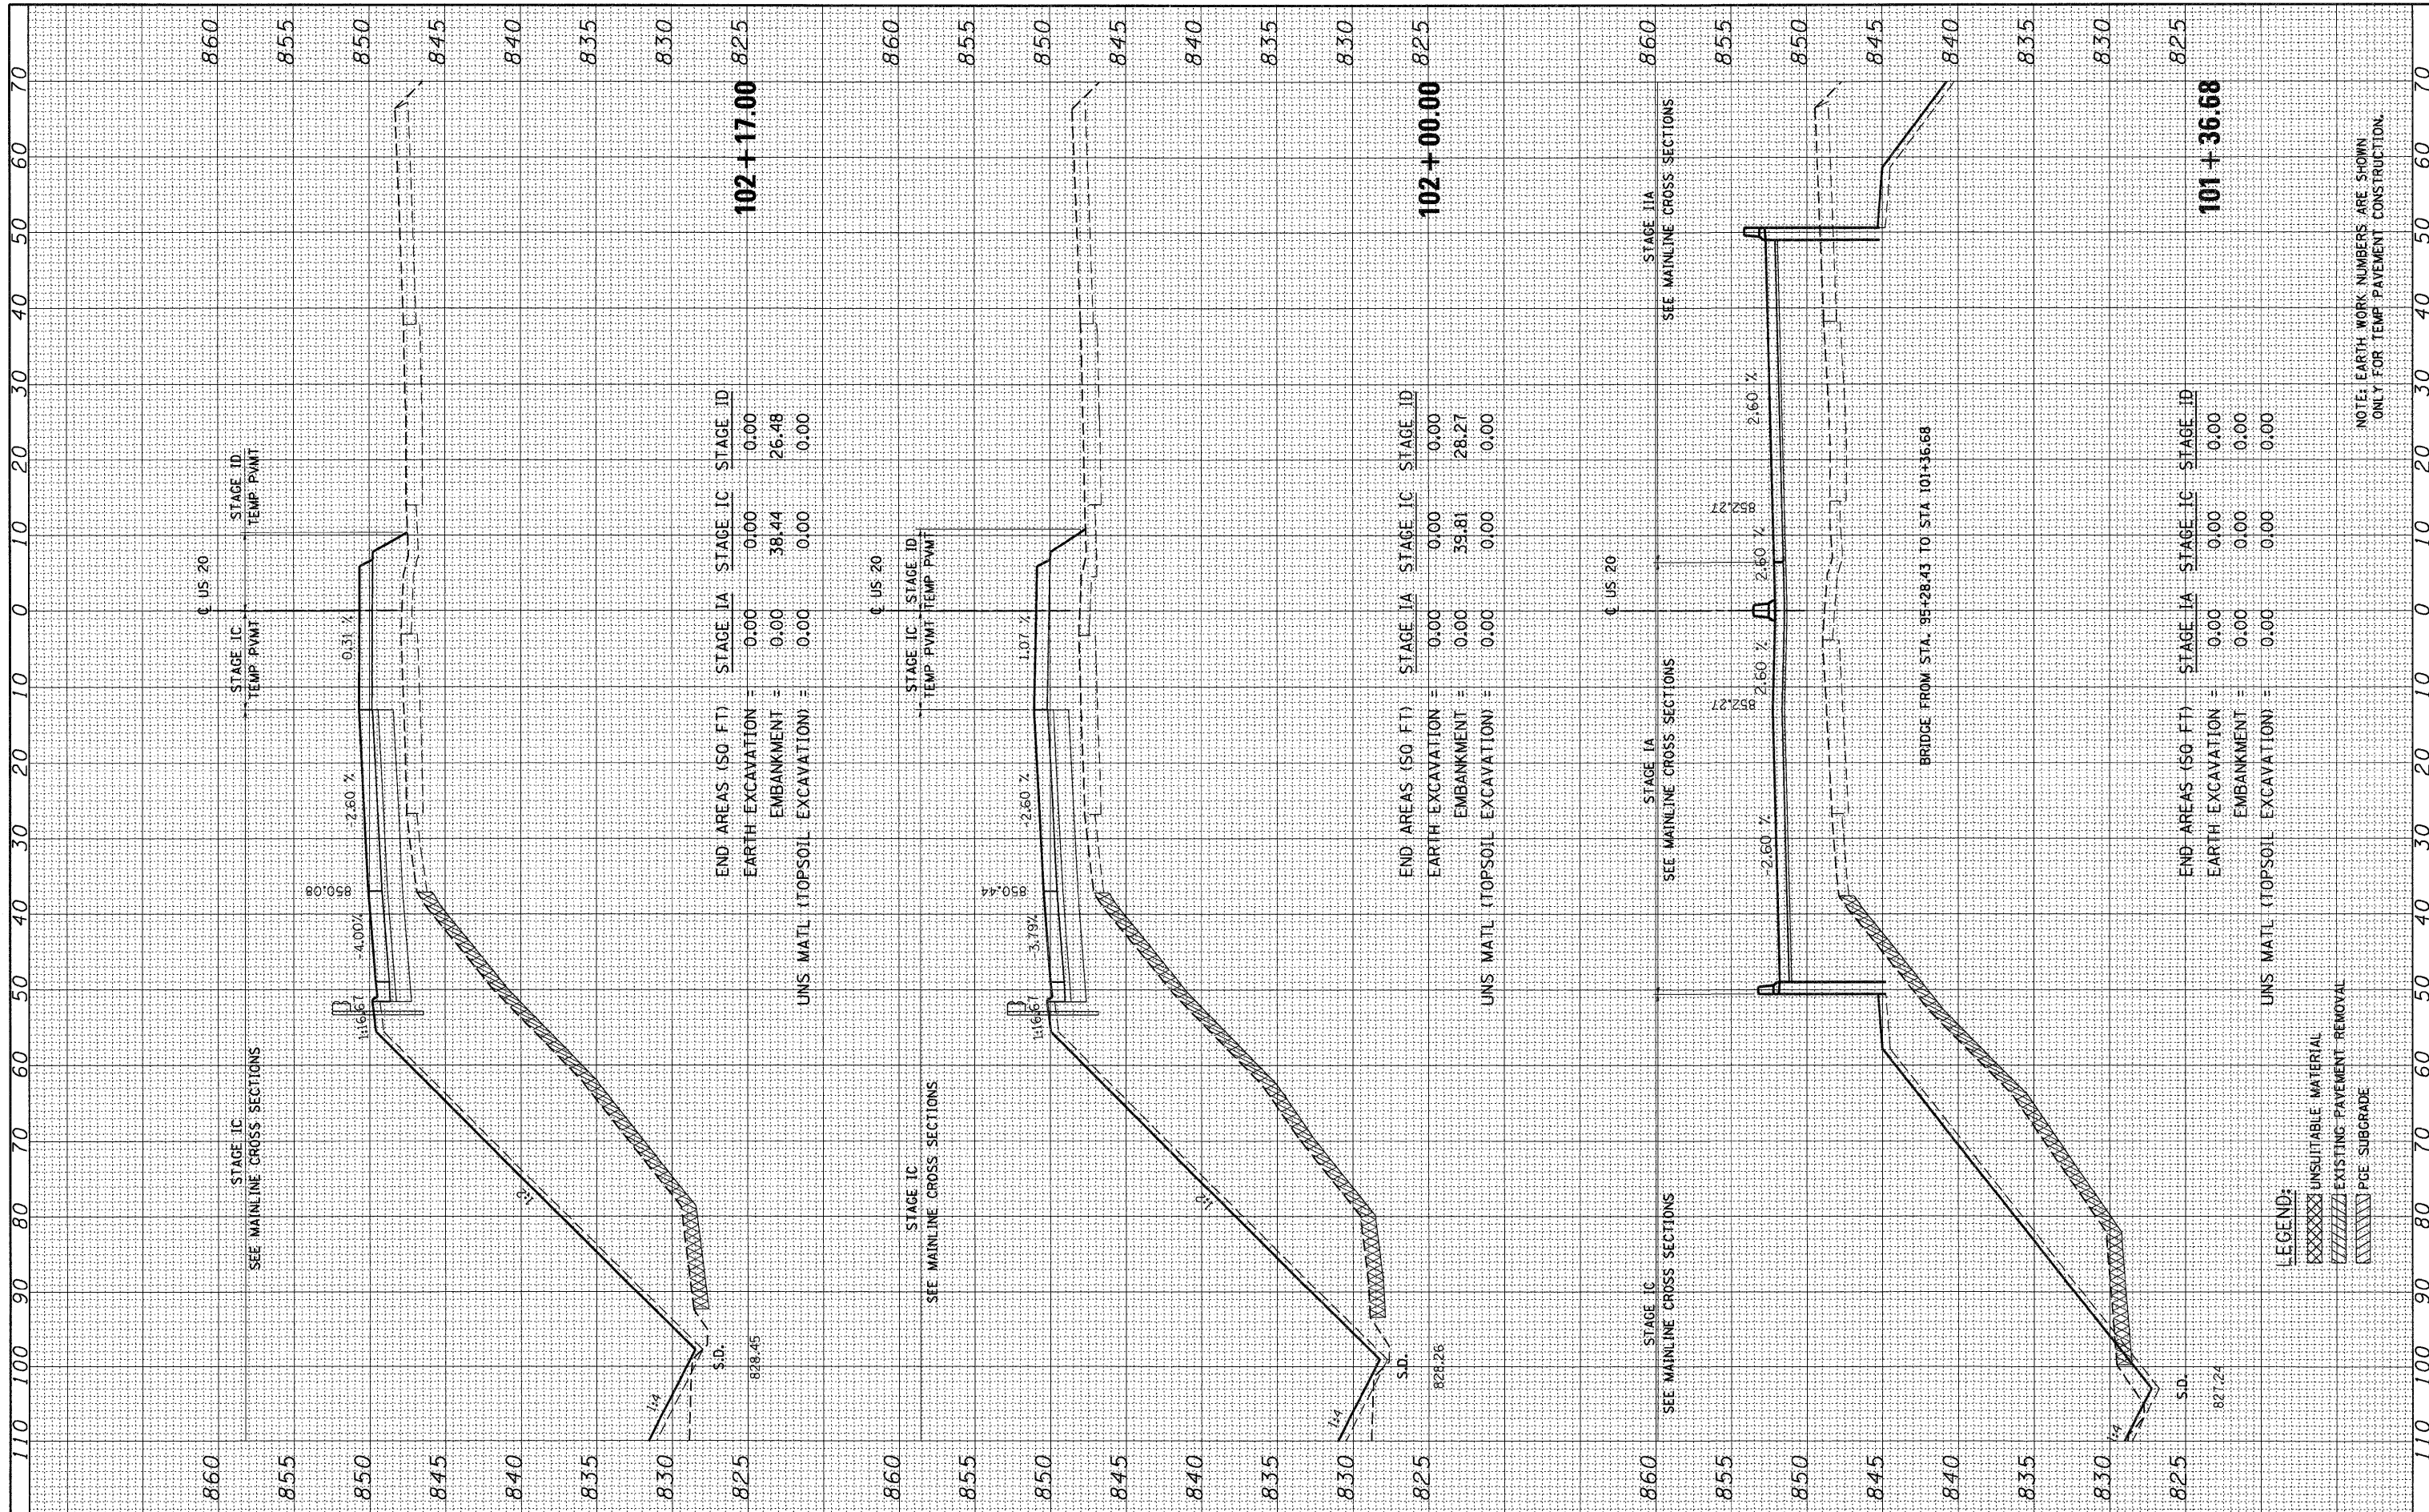

END AREAS (SQ. FT)    STAGE IA    STAGE IC    STAGE ID

EARTH EXCAVATION =    0.00    0.00    0.00

EMBANKMENT =        0.00    38.44    26.48

UNS. MATL. (TOPSOIL EXCAVATION) =    0.00    0.00    0.00

END AREAS (SQ. FT)    STAGE IA    STAGE IC    STAGE ID

EARTH EXCAVATION =    0.00    0.00    0.00

EMBANKMENT =        0.00    39.81    28.27

UNS. MATL. (TOPSOIL EXCAVATION) =    0.00    0.00    0.00

END AREAS (SQ. FT)    STAGE IA    STAGE IC    STAGE ID

EARTH EXCAVATION =    0.00    0.00    0.00

EMBANKMENT =        0.00    0.00    0.00

UNS. MATL. (TOPSOIL EXCAVATION) =    0.00    0.00    0.00

LEGEND:

UNSUITABLE MATERIAL

EXISTING PAVEMENT REMOVAL

PGE SUBGRADE

NOTE: EARTH WORK NUMBERS ARE SHOWN ONLY FOR TEMP PAVEMENT CONSTRUCTION.