


FINAL SURVEY	SURVEYED	BY	DATE
PLOTTED	PLOTTED		
NOTE BOOK	NOTE BOOK		
AREAS CHECKED	AREAS CHECKED		
NO.	NO.		

ORIGINAL SURVEY	SURVEYED	BY	DATE
PLOTTED	PLOTTED		
NOTE BOOK	NOTE BOOK		
AREAS CHECKED	AREAS CHECKED		
NO.	NO.		

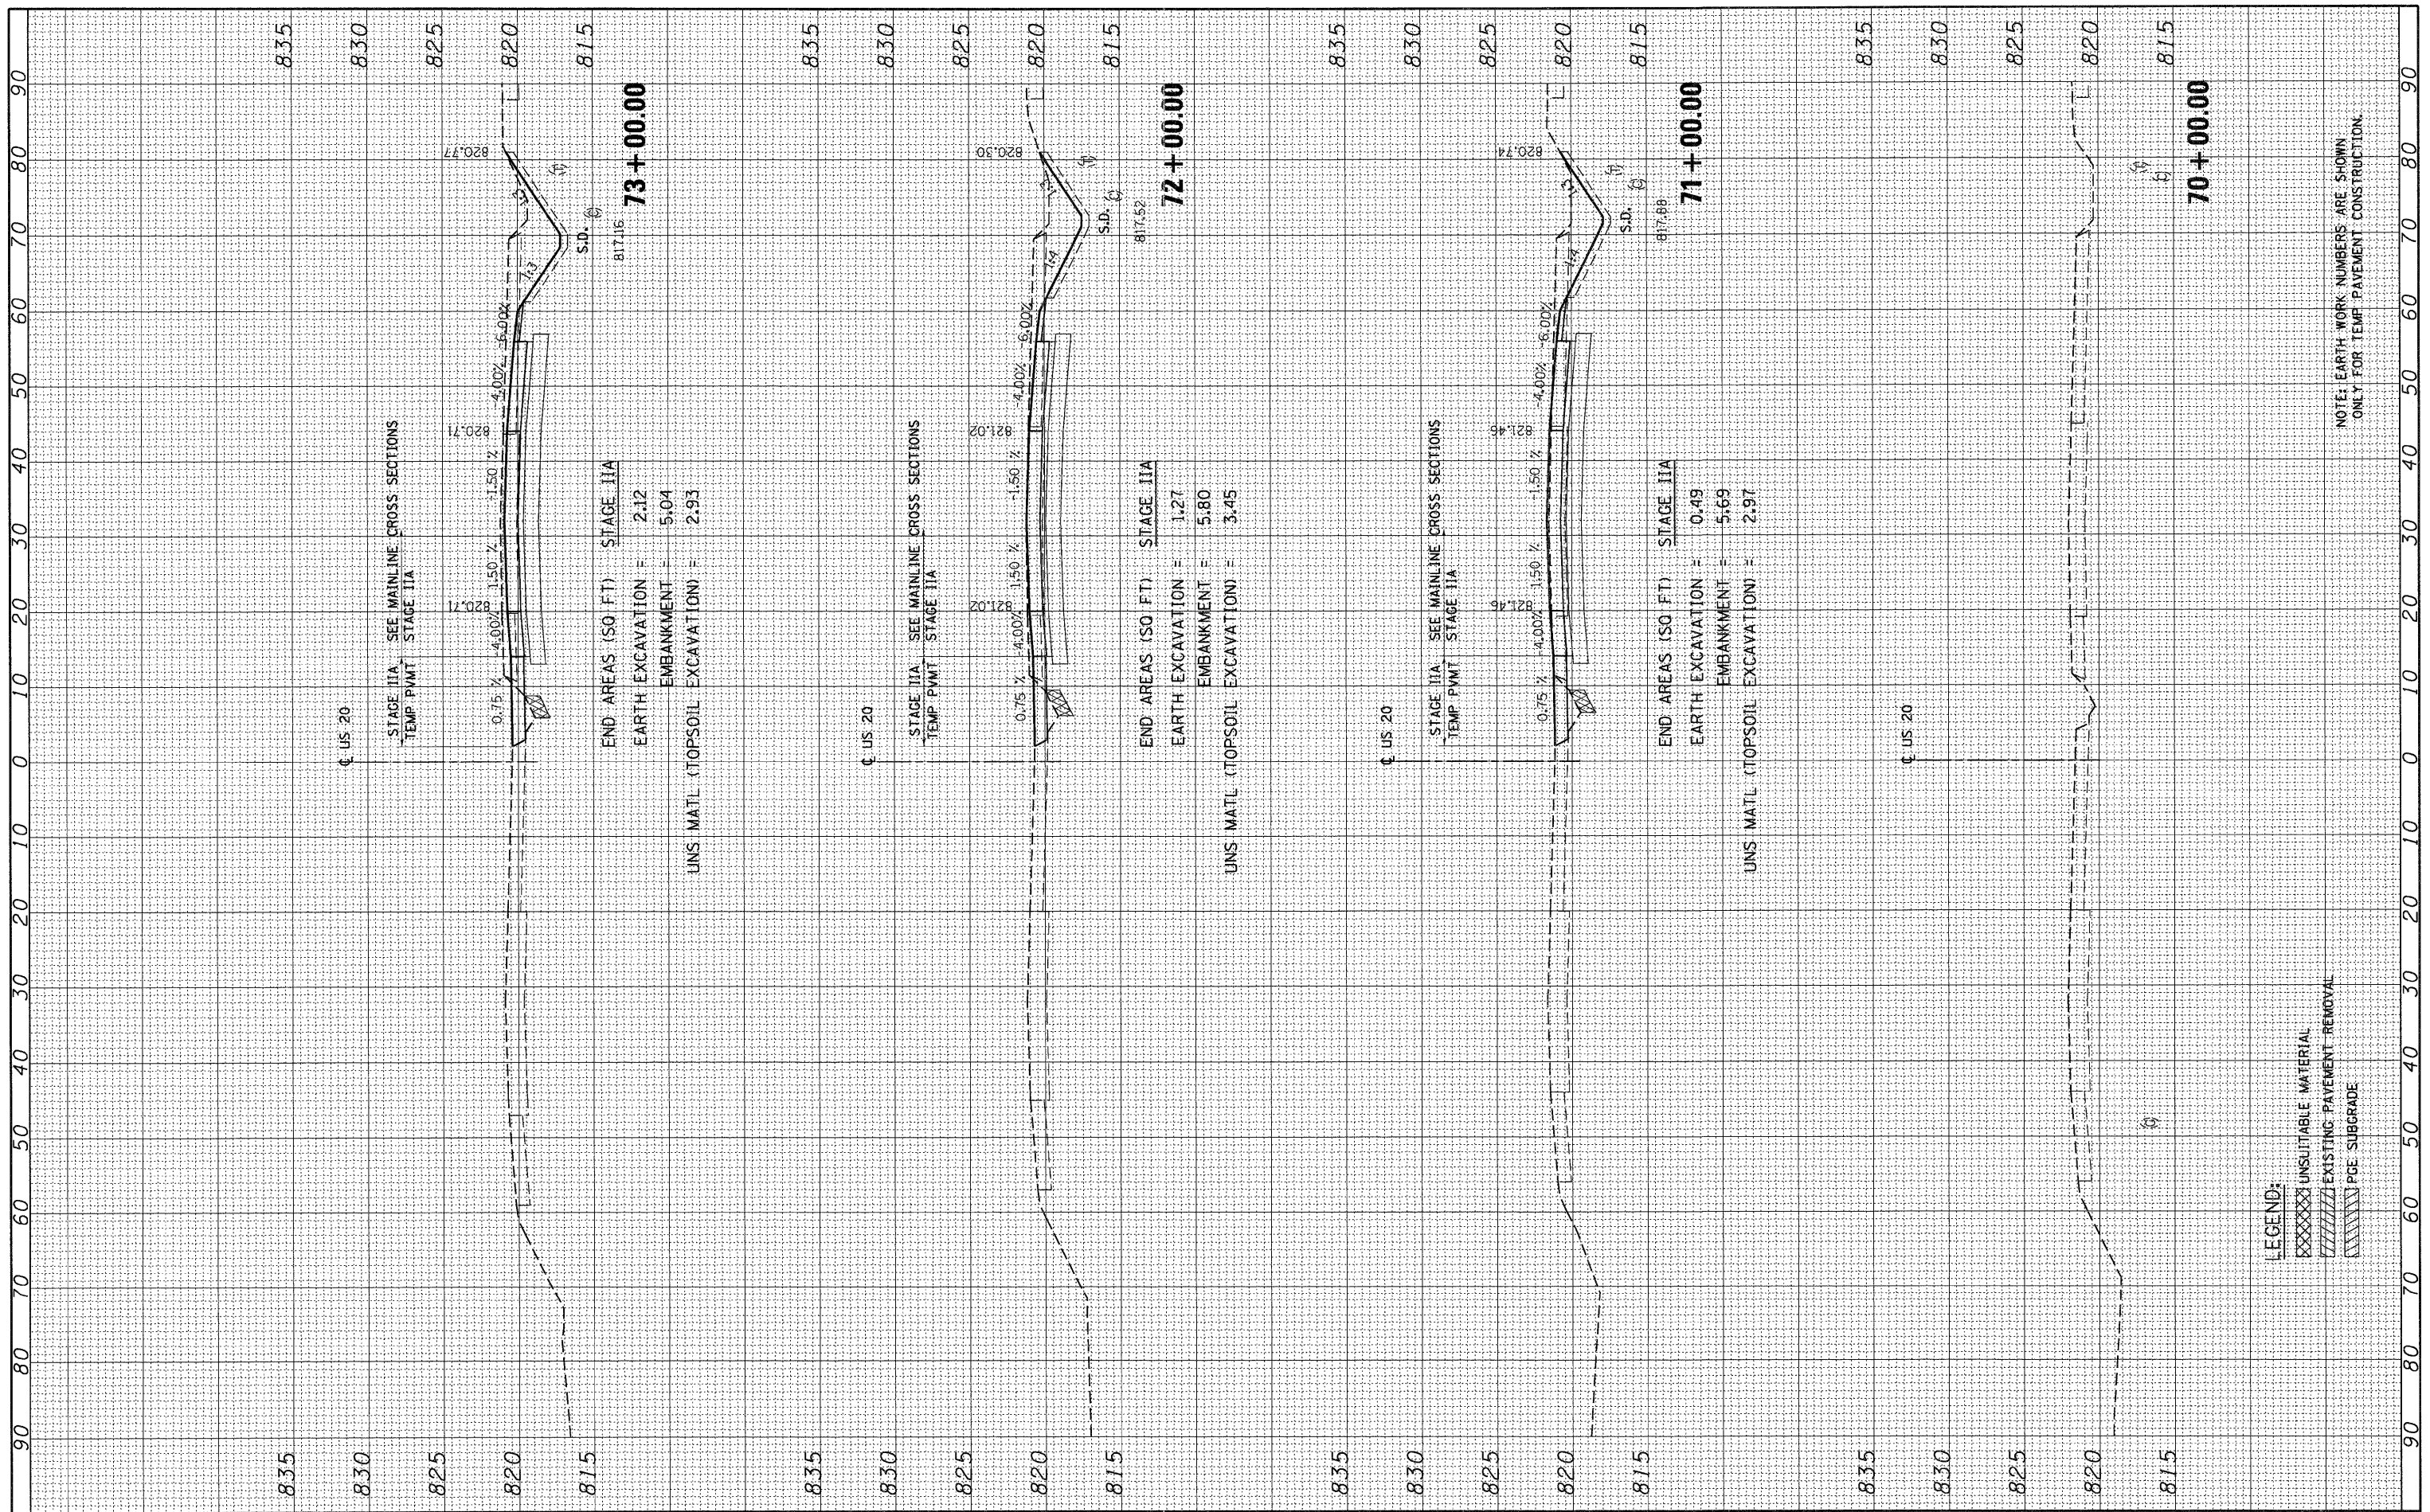

NOTE: EARTH WORK NUMBERS ARE SHOWN ONLY FOR TEMP. PAVEMENT CONSTRUCTION.

LEGEND:

XXXXXX	UNSUITABLE MATERIAL
	EXISTING PAVEMENT REMOVAL
	PGE SUBGRADE

FILE NAME =	USER NAME = #USER#
#FILE#	
PLOT SCALE = #SCALE#	DESIGNED - MRK
PLOT DATE = #DATE#	DRAWN - MRK
	CHECKED - DDH
	DATE - 12/16/11
	REVISED -
	REVISED -

DESIGNED - MRK	REVISED -
DRAWN - MRK	REVISED -
CHECKED - DDH	REVISED -
DATE - 12/16/11	REVISED -

STATE OF ILLINOIS
DEPARTMENT OF TRANSPORTATION

US20 MEDIAN TEMP PVMT CROSS SECTIONS - STAGE IIA
SCALE: HORIZ. 1"=10' VERT. 1"=5'
STA. 70+00.00 TO STA. 73+00.00

F.A. RTE.	SECTION	COUNTY	TOTAL SHEETS	SHEET NO.
345	BR-R	KANE	794	586
CONTRACT NO. 60H45			ILLINOIS FED. AID PROJECT	