



DATE	
BY	
SURVEYED	
PLOTTED	
TEMPLATE	
NOTE BOOK	
AREAS CHECKED	

DATE	
BY	
SURVEYED	
PLOTTED	
TEMPLATE	
NOTE BOOK	
AREAS CHECKED	

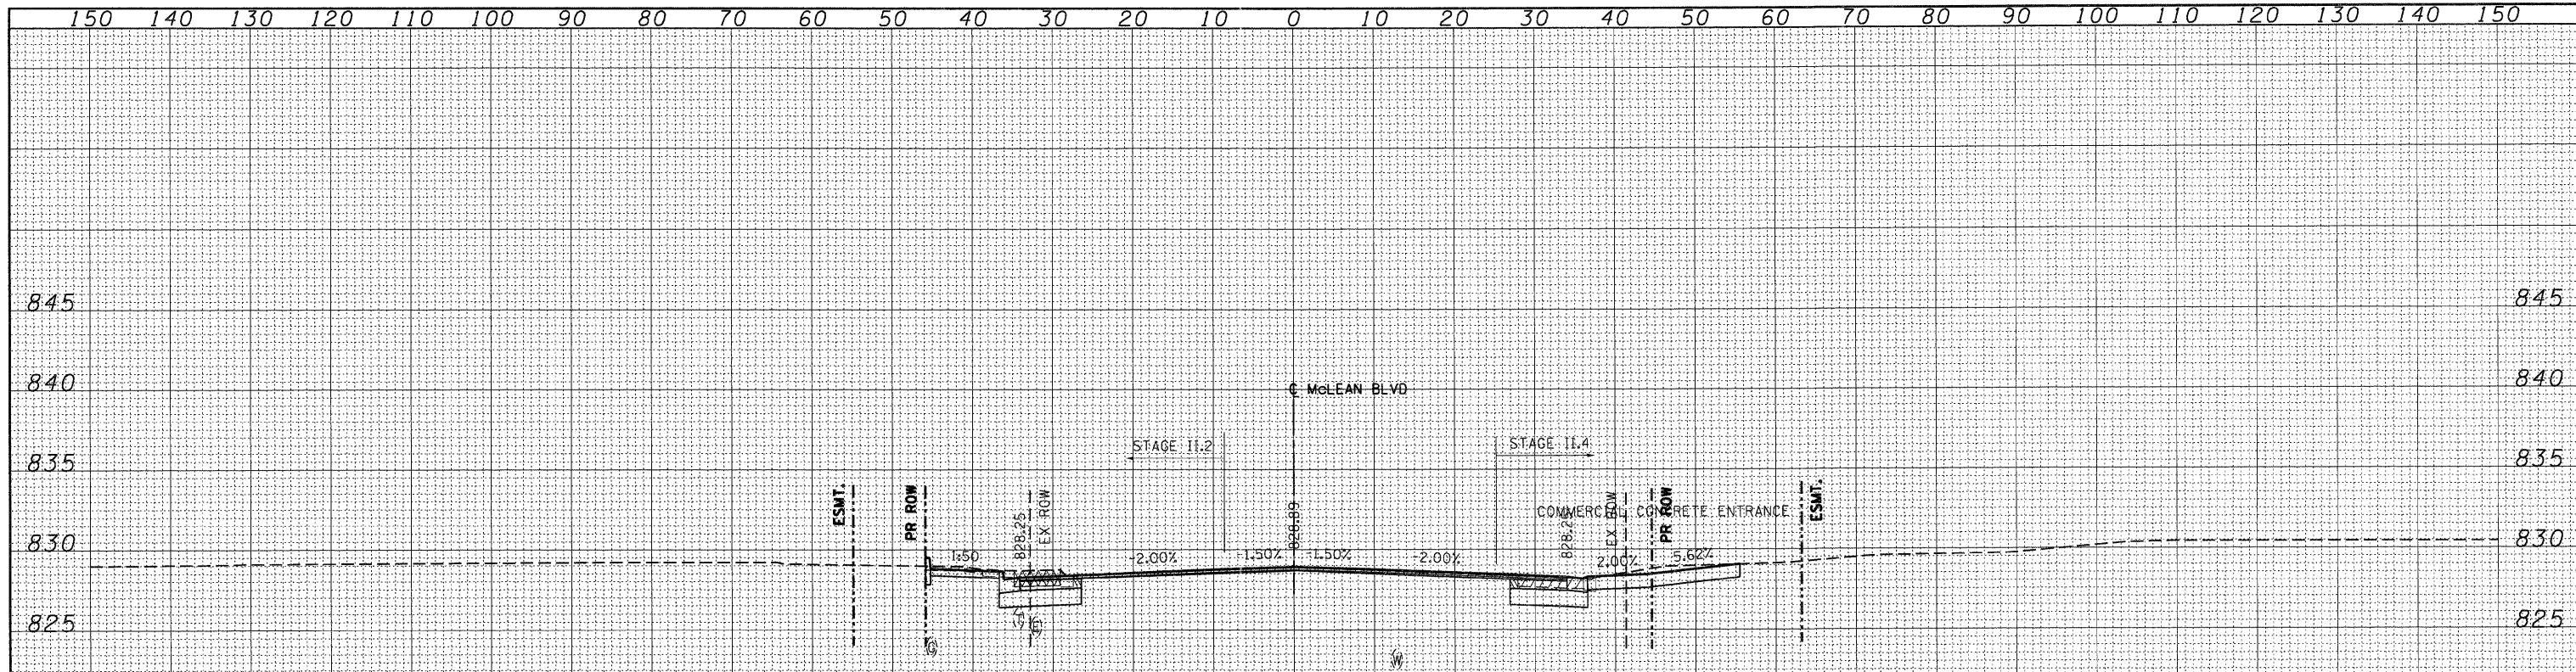

END AREAS (SQ FT)	STAGE II.2	STAGE II.3	STAGE II.4
EARTH EXCAVATION =	16.99	0.00	29.89
EMBANKMENT =	0.00	0.00	0.09
UNS. MATL (TOPSOIL EXCAVATION) =	5.74	0.00	0.00
PGE SUBGRADE =	0.00	0.00	0.00

**87+00.00**

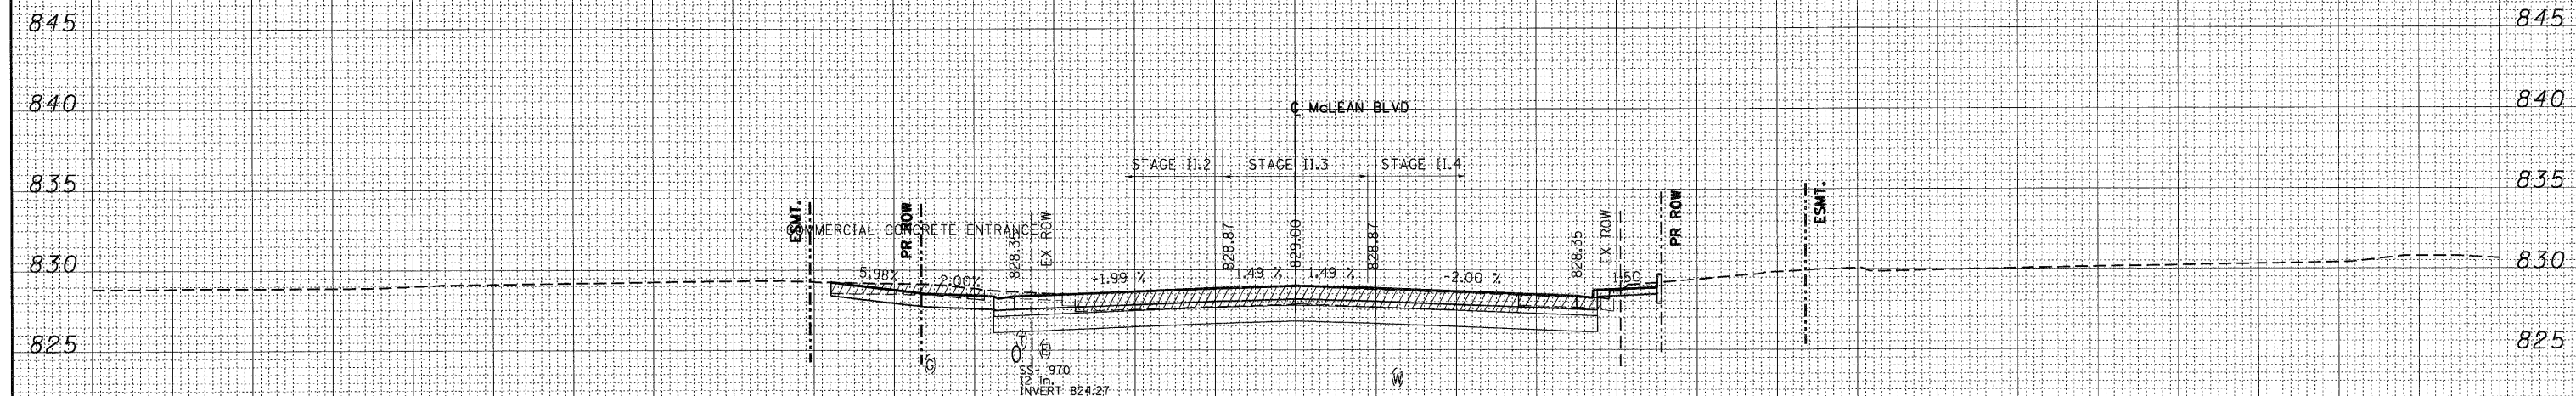

END AREAS (SQ FT)	STAGE II.2	STAGE II.3	STAGE II.4
EARTH EXCAVATION =	50.99	19.16	34.71
EMBANKMENT =	0.00	0.00	1.79
UNS. MATL (TOPSOIL EXCAVATION) =	0.00	0.00	0.00
PGE SUBGRADE =	0.00	0.00	0.00

**86+70.00**

**LEGEND:**

XXXXX UNSUITABLE MATERIAL

///// EXISTING PAVEMENT REMOVAL

////// PGE SUBGRADE